


Front Elevation
Scale 1:50



Projecting Sign - 2 off
Scale 1:10
Flat cut 1.2mm corten steel panels fit within a 50x50mm corten steel SHS outer frame.
Flat cut 2mm aluminium text is finished a gold colour and is bonded to the corten steel panel faces.
A 3D polymer print of two men carrying an ice block is painted black and white and is also fixed to the panel faces.
The sign is externally illuminated by two spot lights fitted with low energy warm white LEDs.
Illumination will not exceed 200 candelas per square metre.

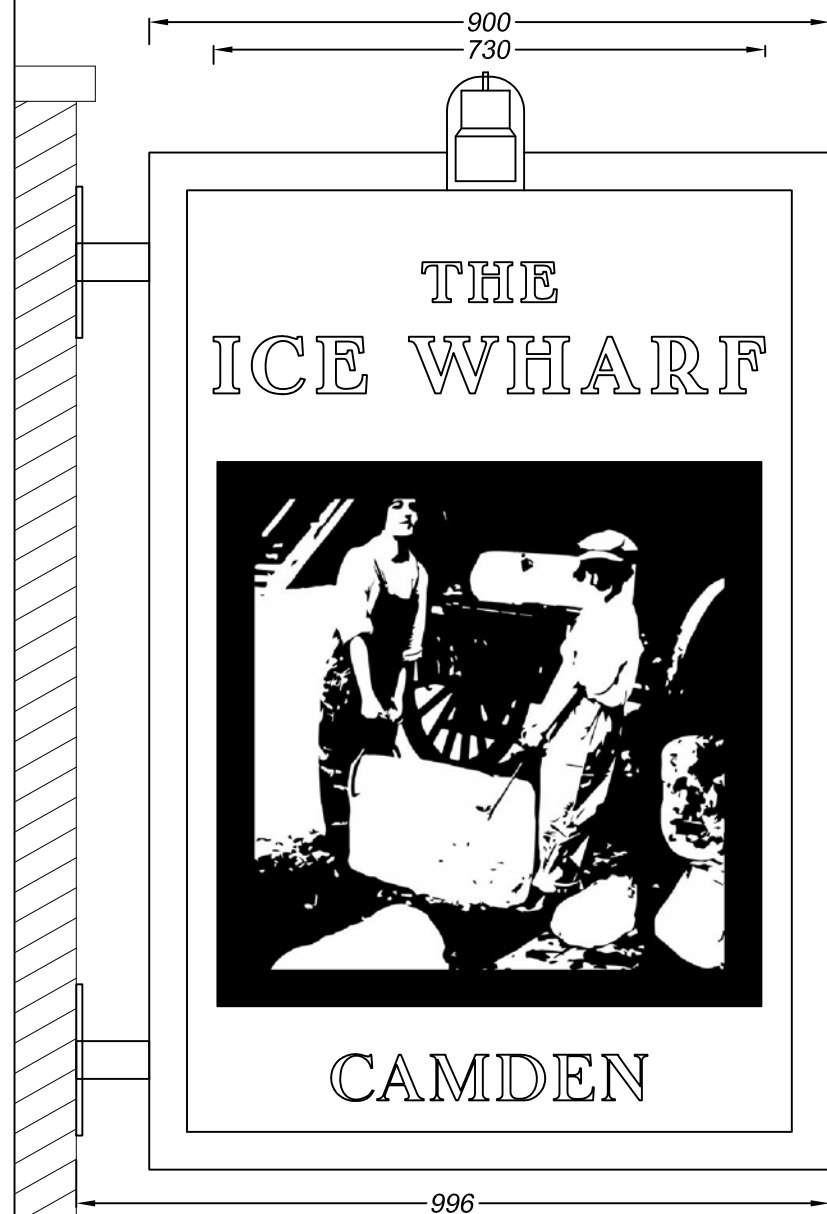

	Technical Signs Floor 1 - Unit 3 Hille Business Centre 132 St Albans Road Watford, Herts, WD24 4AE Tel: 01923 811999 Fax: 01923 811998 E-mail: info@technicalsigns.co.uk		
	Client JD Wetherspoon Address/Job details Unit 1-2 Suffolk Wharf 28 Jamestown Rd Camden NW1 7BY Proposed Signs		
	Job No 6168		
	Drawn by DN	Date 20/09/19	Scale As specified (A3)
		Drawing No 596200-5	Rev A