



Block Plan
Scale 1:500

④ Panel with text

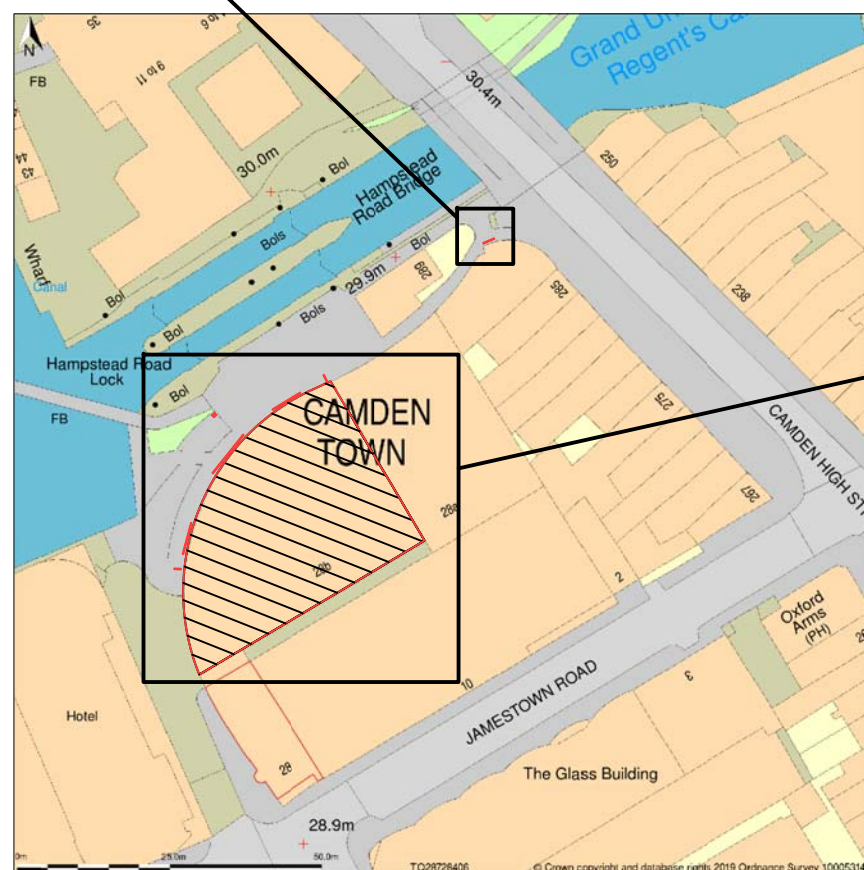


Site Plan
Scale 1:1250

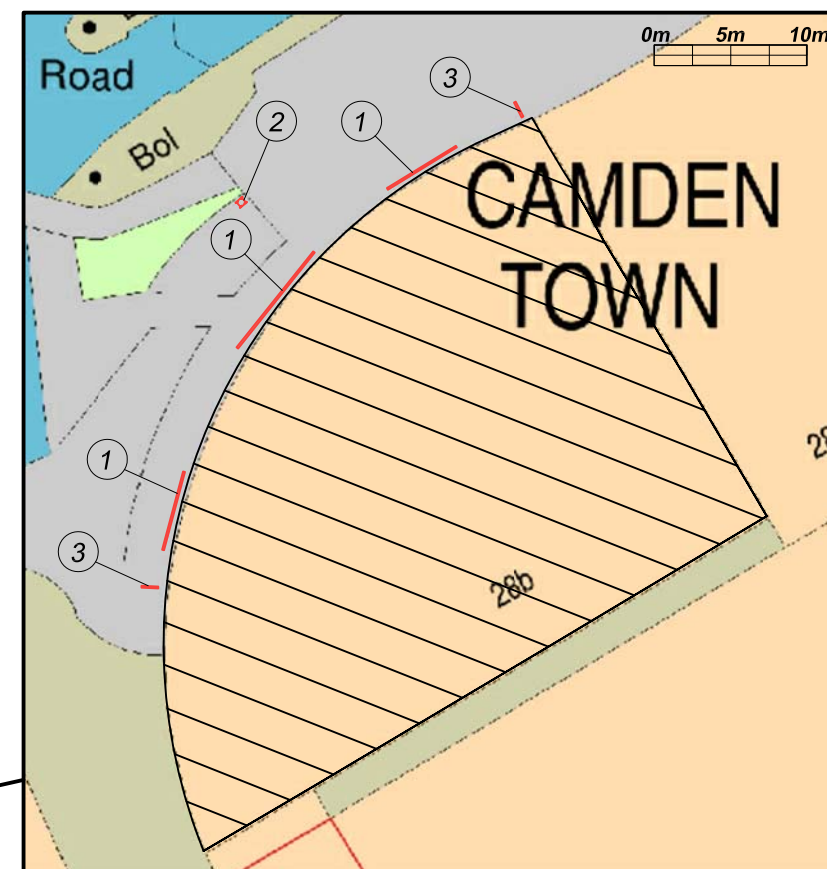

Block Plan
Scale 1:500

- ① Fascia text x3
- ② Totem
- ③ Projecting sign x2

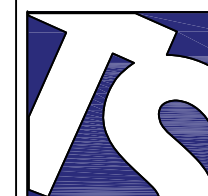

Technical Signs
Floor 1 - Unit 3
Hille Business Centre
132 St Albans Road
Watford, Herts, WD24 4AE
Tel: 01923 811999
Fax: 01923 811998
E-mail: info@technicalsigns.co.uk

Client JD Wetherspoon		
Address/Job details		
Unit 1-2 Suffolk Wharf 28 Jamestown Rd Camden NW1 7BY Site Plan		
Job No 6168		
Drawn by	Date	
DN	14/11/19	
Scale	Drawing No	Rev
As specified (A3)	596200-8	