



THIS DRAWING IS PROTECTED BY COPYRIGHT AND MUST NOT BE COPIED OR REPRODUCED WITHOUT THE WRITTEN CONSENT OF CHRIS DYSON ARCHITECTS LIMITED. NO DIMENSIONS ARE TO BE SCALED FROM THIS DRAWING. ALL DIMENSIONS AND LEVELS TO BE CHECKED ON SITE. NORTH POINTS SHOWN ARE INDICATIVE.

- KEY:
- EXISTING FABRIC
 - FABRIC TO BE REMOVED
 - SITE BOUNDARY

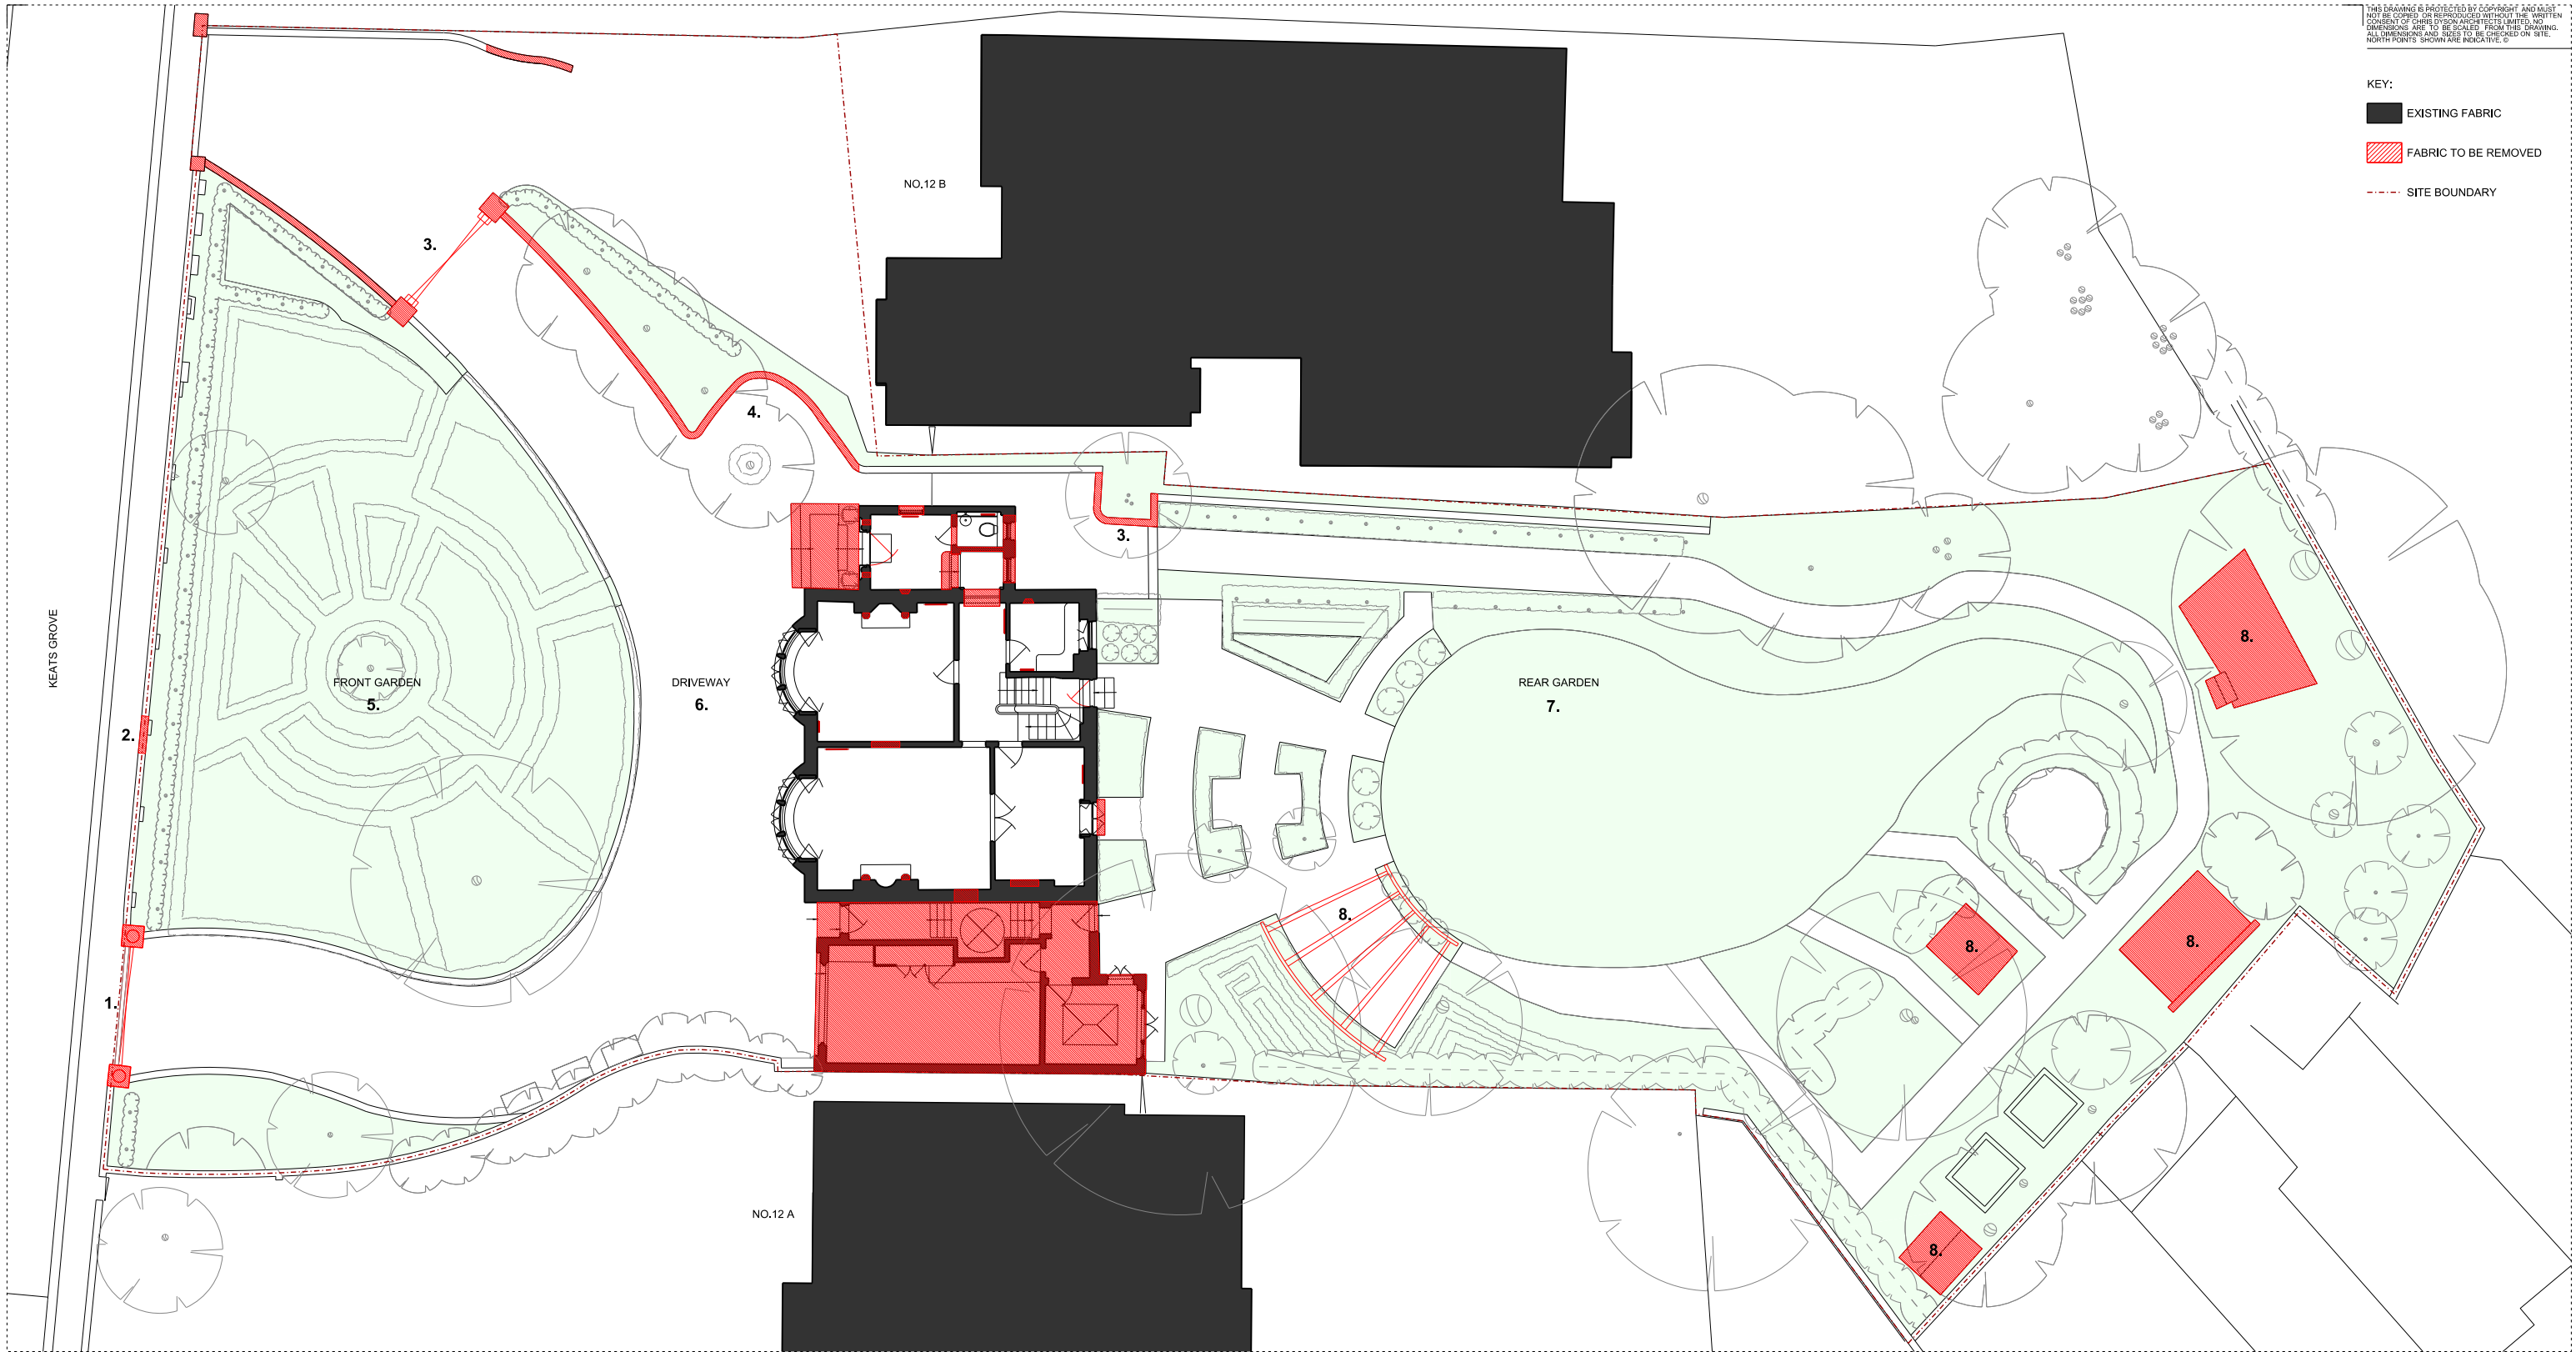

1 1:50 / 1:100
EXISTING SITE PLAN

 

SUMMARY OF KEY ALTERATIONS:

1. EASTERN GATES & PIERS REMOVED & WALL INFILLED; WITH BRICKS TO MATCH EXISTING.
2. NEW OPENING IN EXISTING WALL TO ACCOMMODATE PEDESTRIAN GATE IN HISTORIC CARRIAGEWAY ENTRANCE POSITION.
3. EXISTING WESTERN GATE & PIERS REMOVED.
4. EXISTING GARDEN WALLS ALTERED.
5. EXISTING FORMAL FRONT GARDEN RE-LANDSCAPED.
6. EXISTING CARRIAGE DRIVEWAY REMOVED.
7. EXISTING FORMAL REAR GARDEN RE-LANDSCAPED.
8. EXISTING REAR GARDEN STRUCTURES REMOVED.

- KEY:
- EXISTING FABRIC
 - FABRIC TO BE REMOVED

00	25.10.19	PLANNING ISSUE	KS
REV	DATE	NOTES	INIT.
PROJECT			
12 KEATS GROVE, HAMPSTEAD, LONDON, NW3 2RN			

DRAWING TITLE
EXISTING SITE PLAN

STATUS				PLANNING
DATE	DRAWN	CHECK	SCALE @ A3	SCALE @ A1
JULY 19	KS	GP	1:100	1:100
PROJECT NUMBER	CODE	STATUS	TYPE & NUMBER	REVISION LETTER
0431	A	0010	00	



CHRIS DYSON ARCHITECTS

1 FASHION STREET
SPITALFIELDS
LONDON E1 6LY

T: 020 7247 1816
F: 020 7377 6082
W: www.chrisdyson.co.uk