



Existing Roof Plan

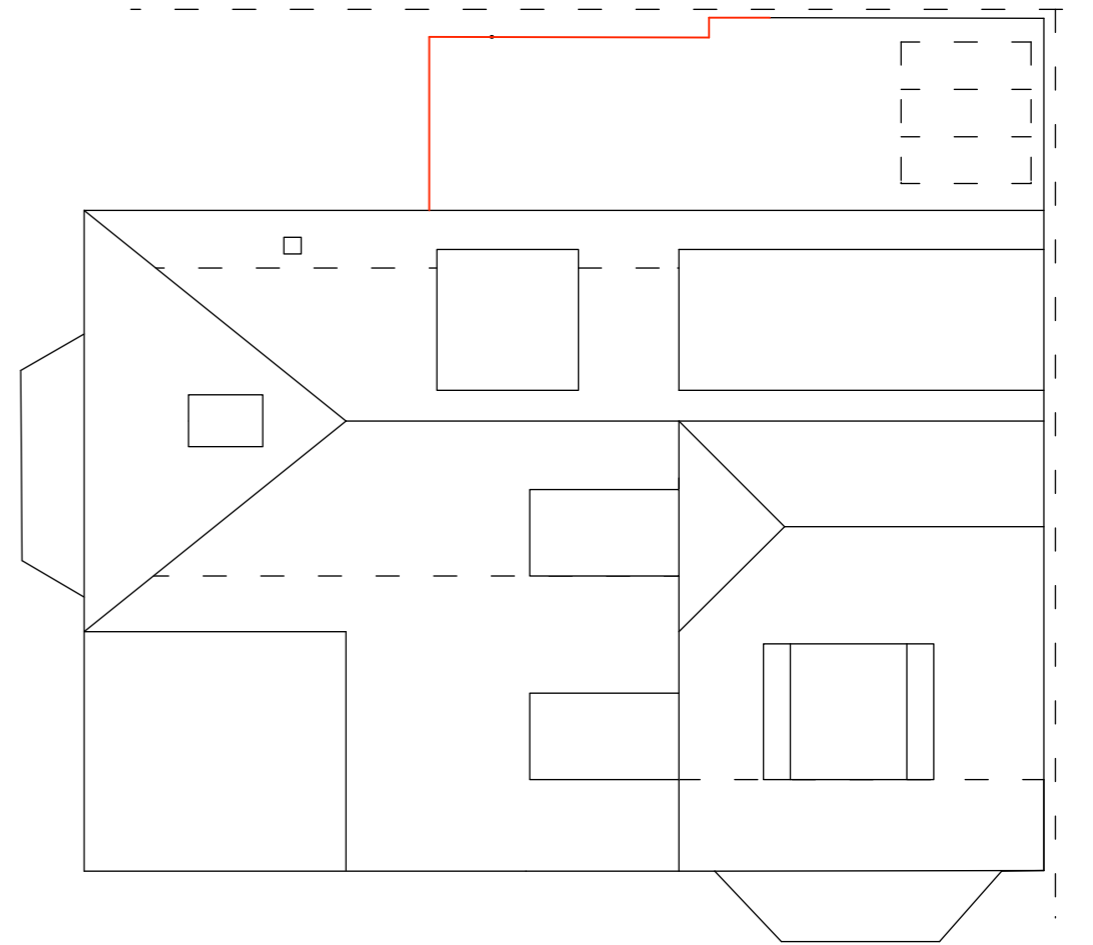

Proposed Roof Plan

 INNOVATIVE DEVELOPMENT LONDON LTD	Drawing title: Existing and proposed roof plans
	Drawing number: IDW007_RP
	Scale 1:100 @ A3
	Date: 26/11/19