
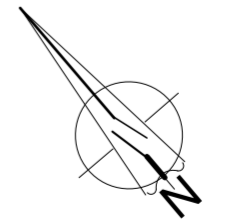
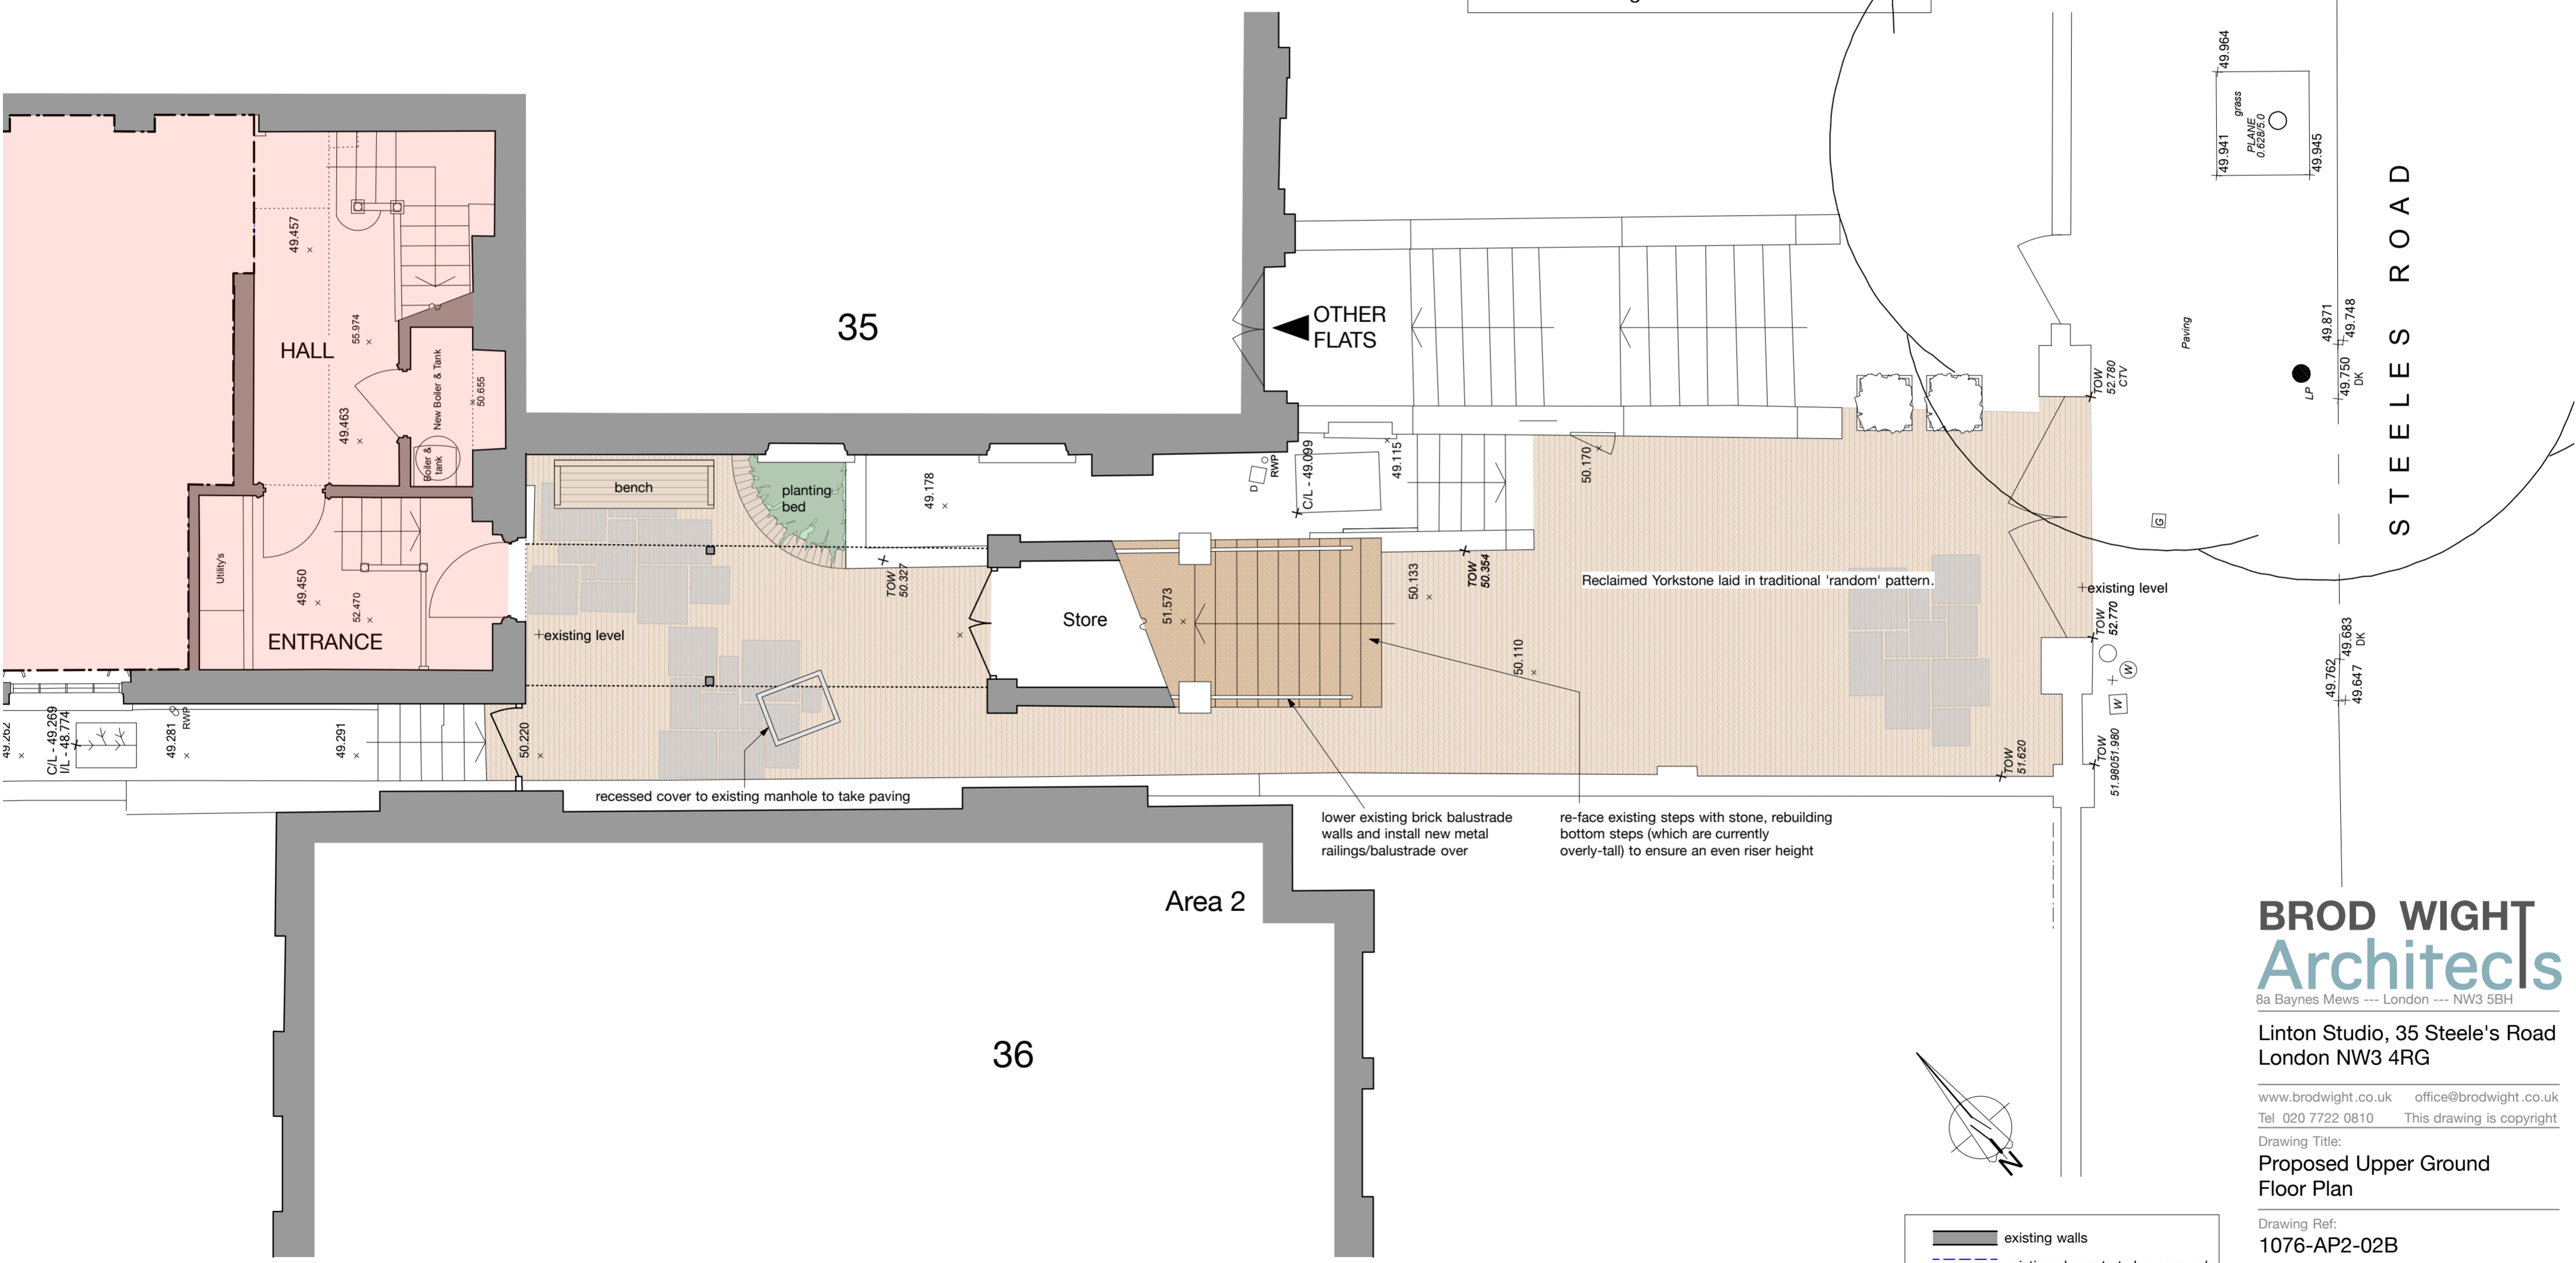


1:50@A2 / 1:100@A4

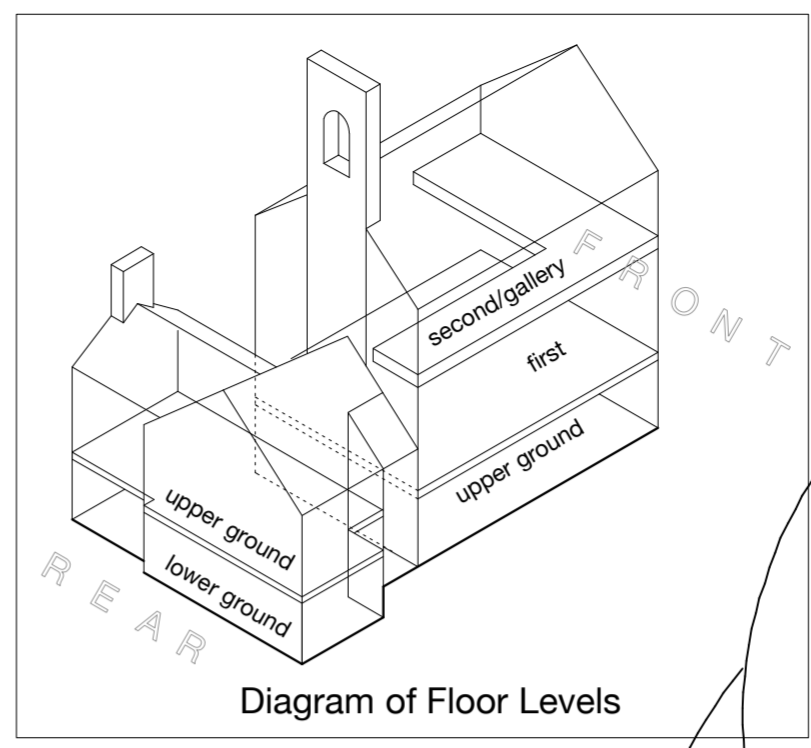

	existing walls
	existing elements to be removed
	proposed walls

BROD WIGHT
Architects
 8a Baynes Mews --- London --- NW3 5BH

Linton Studio, 35 Steele's Road
 London NW3 4RG

www.brodwight.co.uk office@brodwight.co.uk
 Tel 020 7722 0810 This drawing is copyright

Drawing Title:
**Proposed Upper Ground
 Floor Plan**

Drawing Ref:
1076-AP2-02B

Date
 December 2018

Scale
 1:50@A2 / 1:100@A4