




EXISTING CROSS SECTION
SCALE 1:100

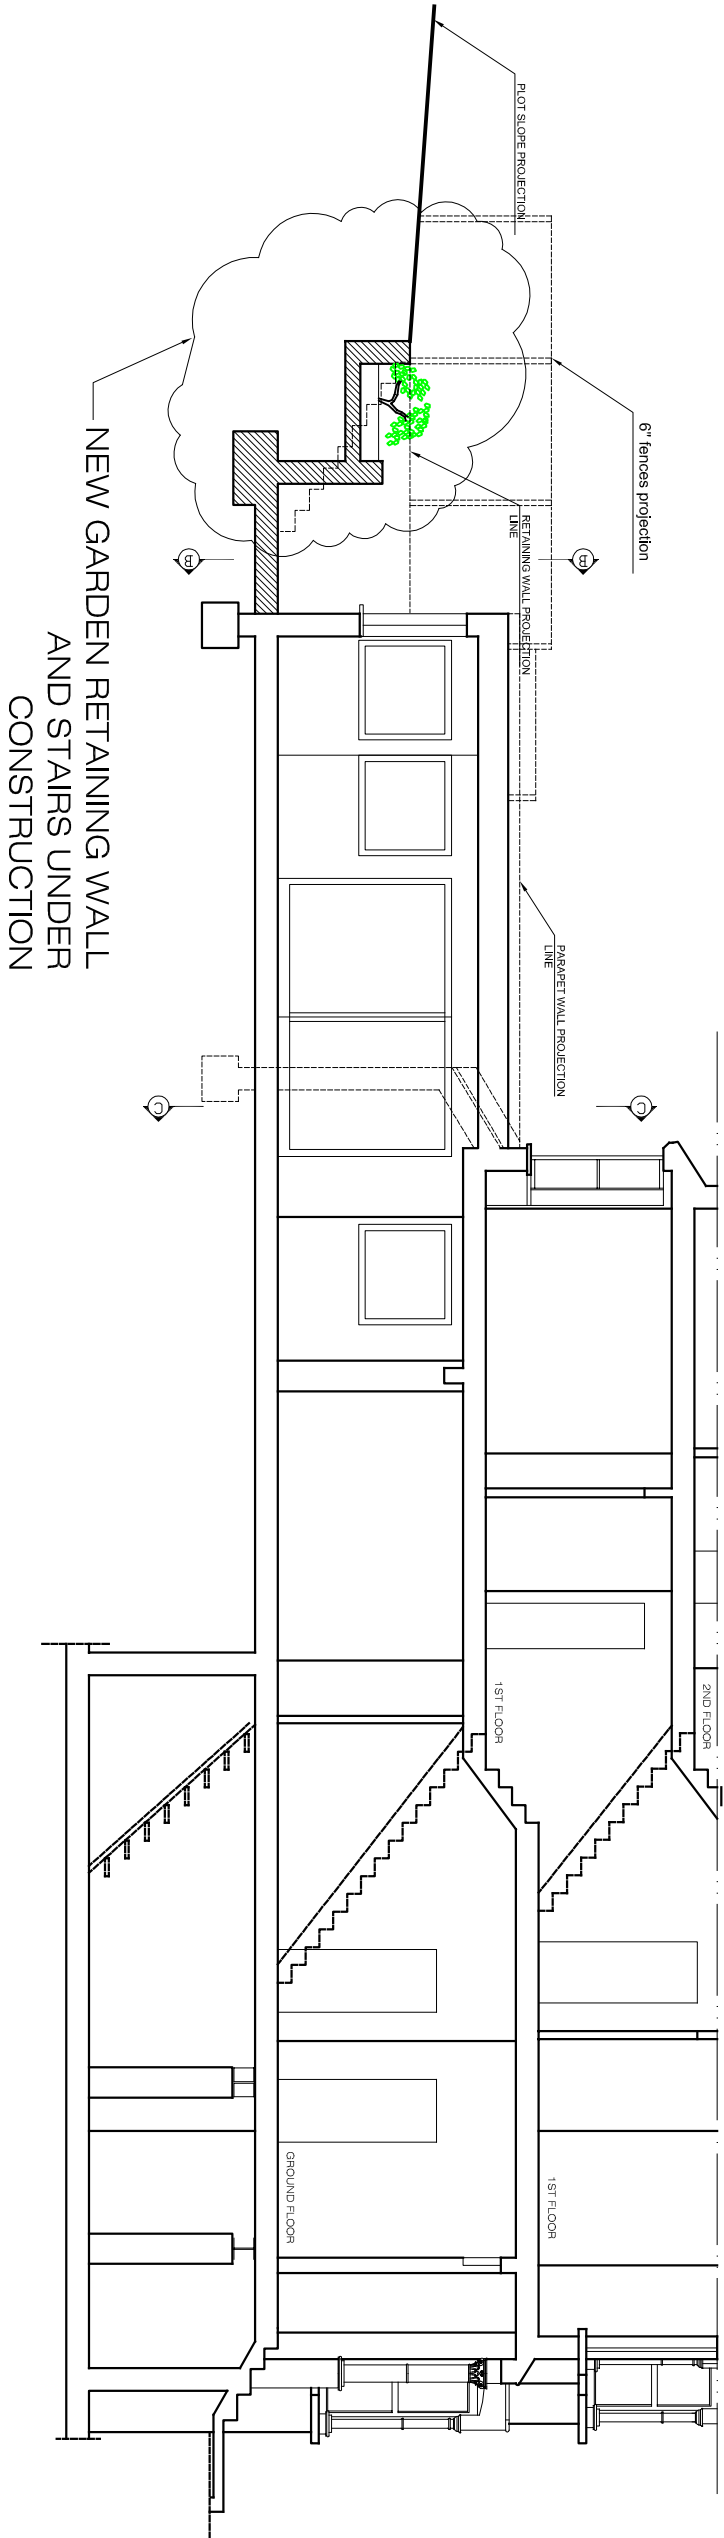


EXISTING GROUND FLOOR
SCALE 1:100

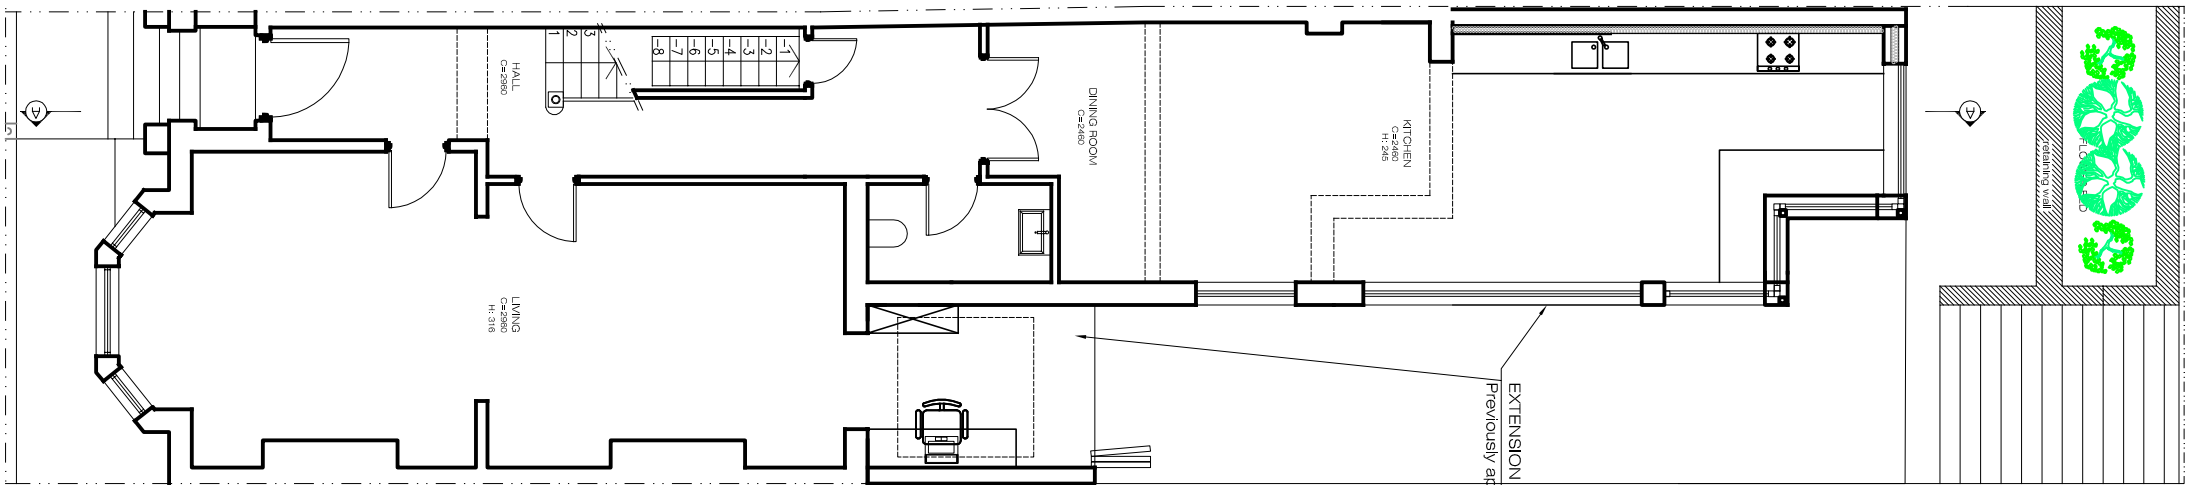


EXISTING 1ST FLOOR
SCALE 1:100

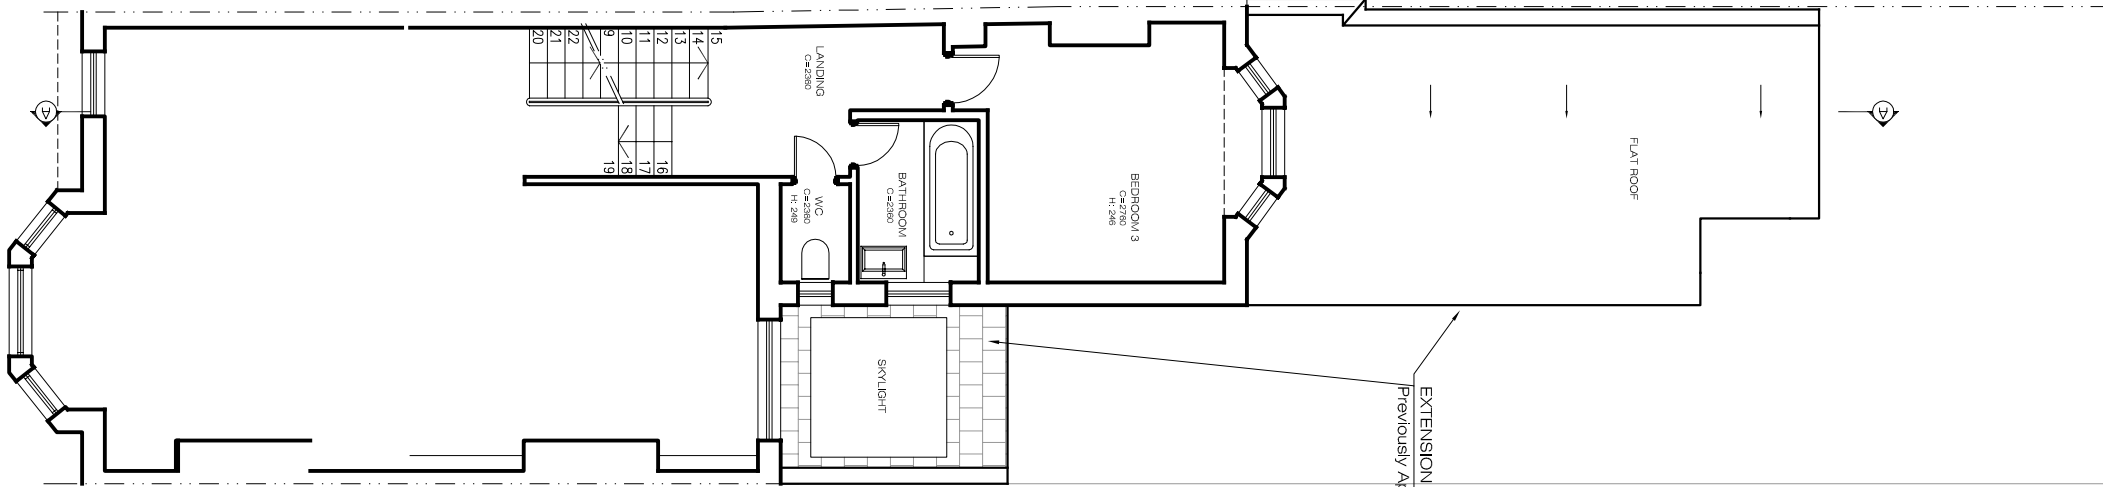

EXISTING ROOF LAYOUT
SCALE 1:100

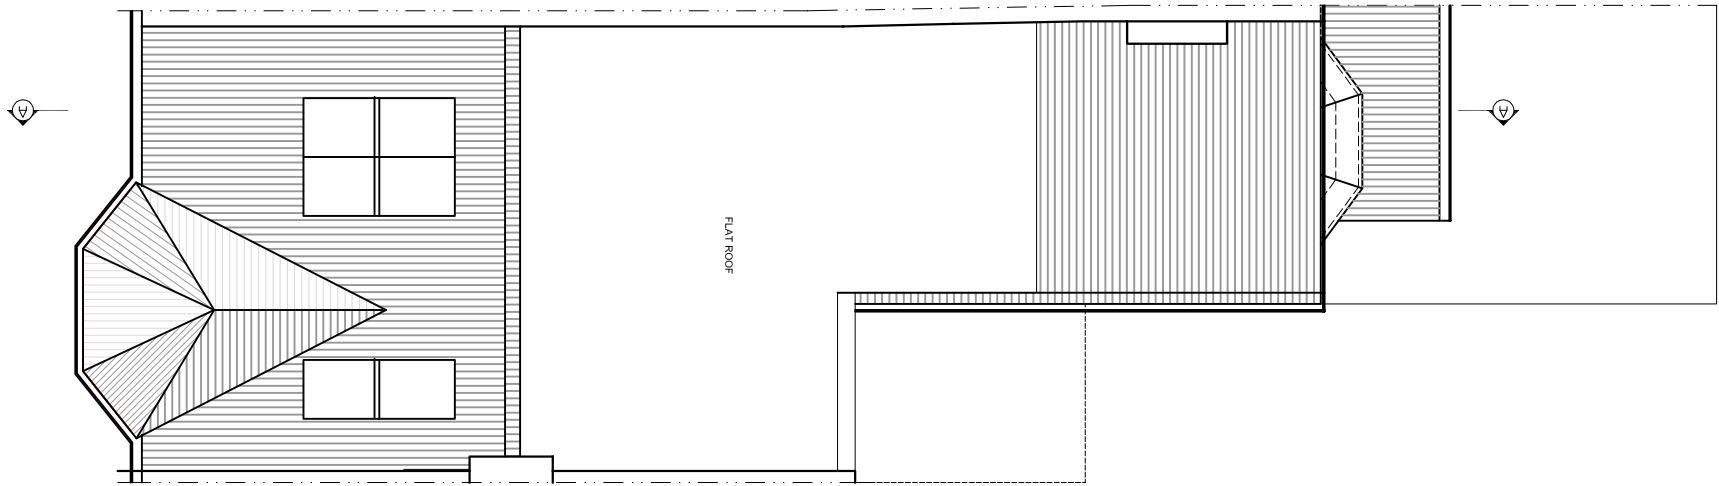

REAR ELEVATION UNDER
CONSTRUCTION
SCALE 1:100

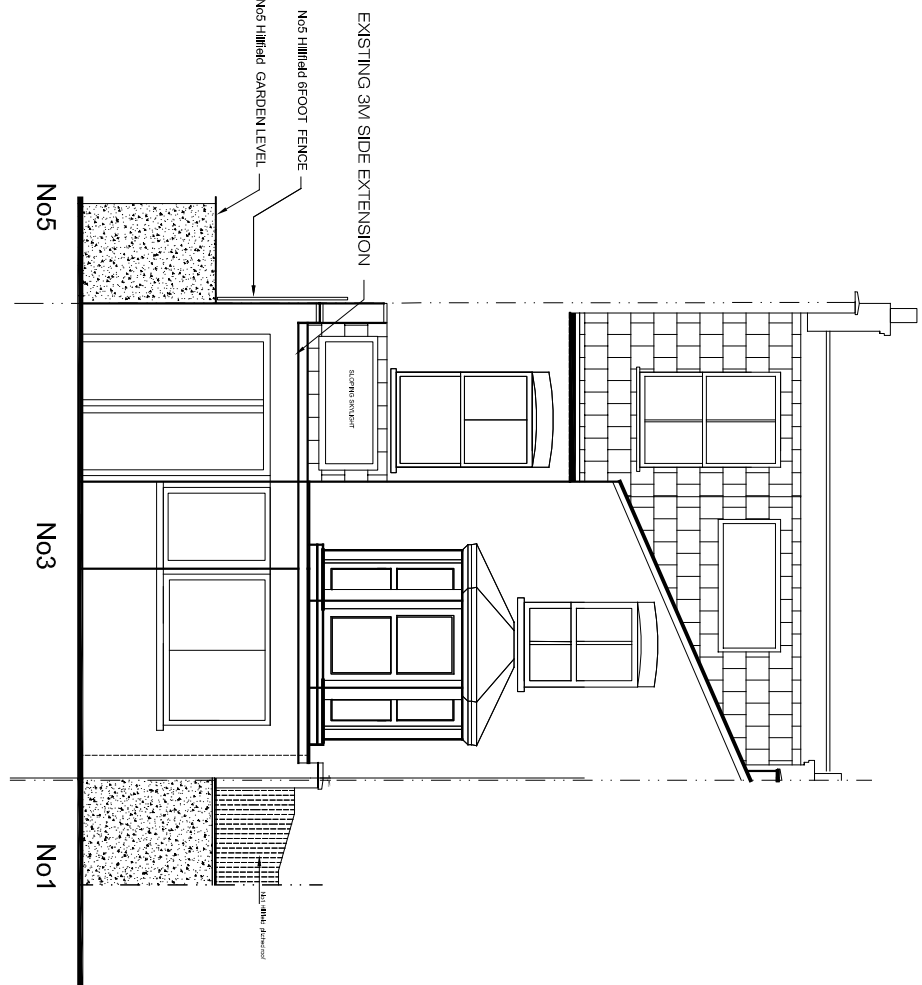

EXISTING FRONT ELEVATION
SCALE 1:100

