

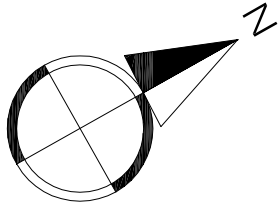



PROPOSED CROSS SECTION
SCALE 1:100

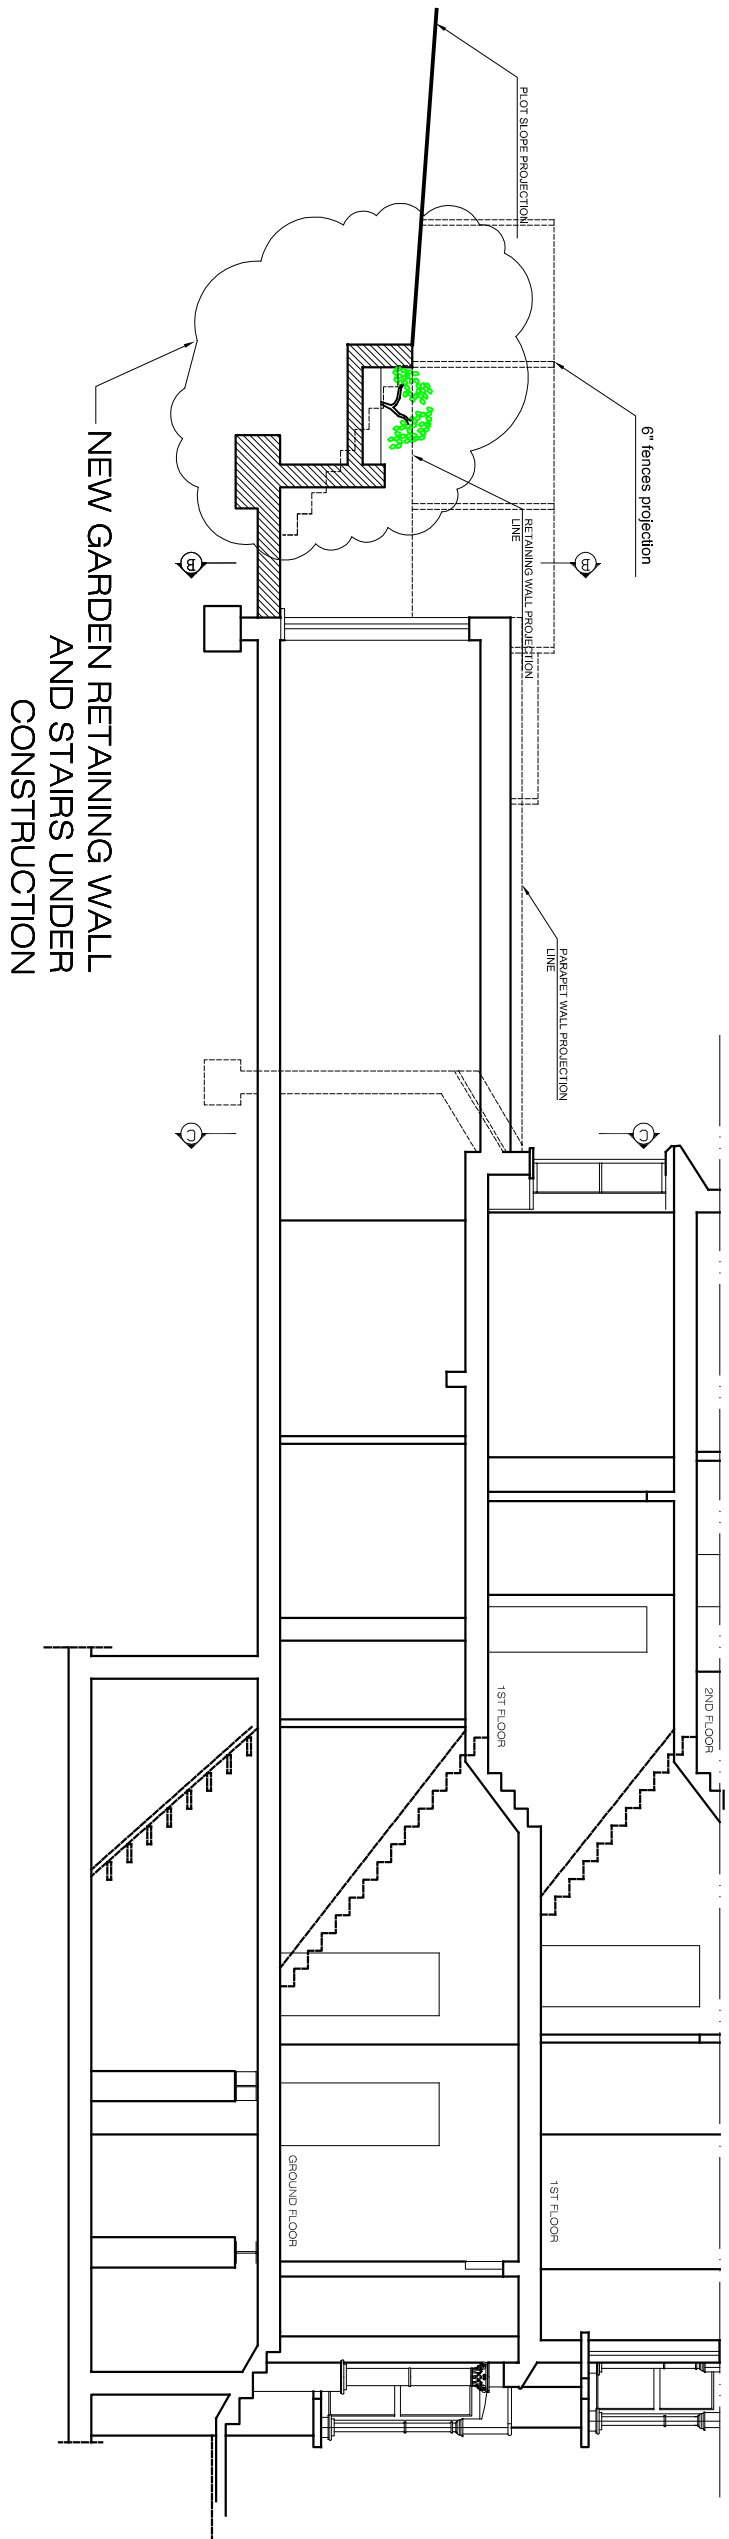


PROPOSED GROUND FLOOR
SCALE 1:100

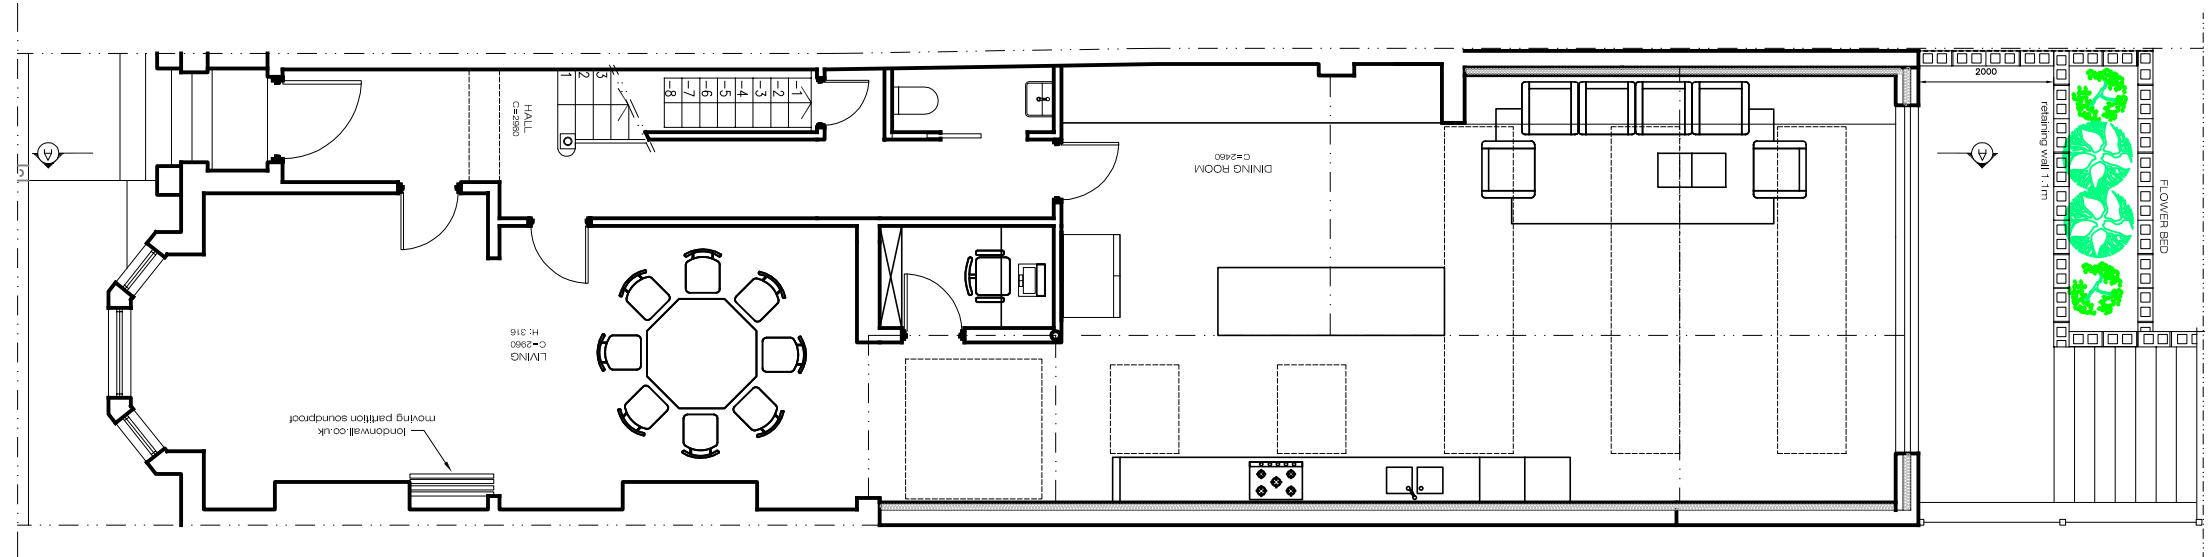


PROPOSED EXTENSION ROOF LAYOUT
SCALE 1:100

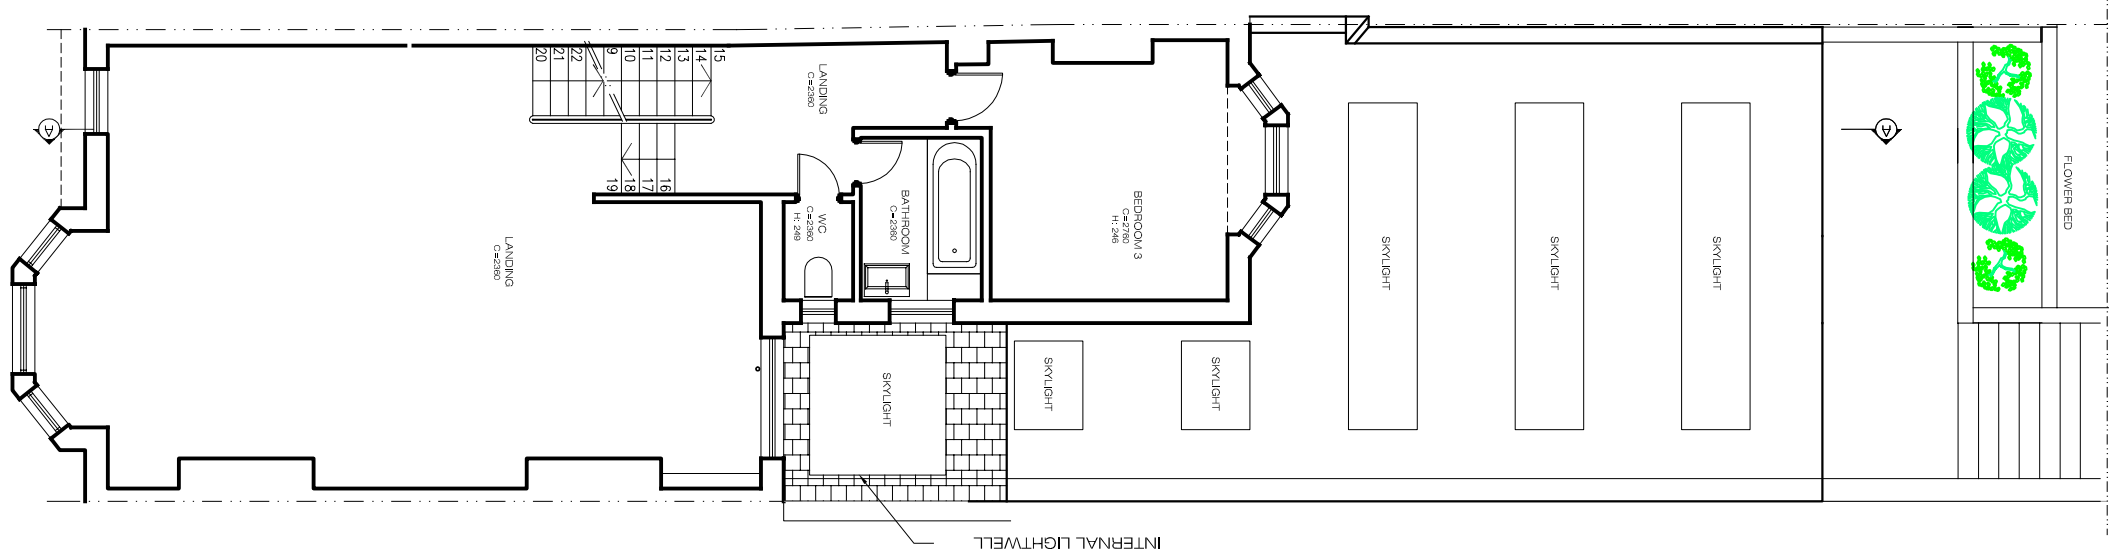

PROPOSED REAR ELEVATION
SCALE 1:100

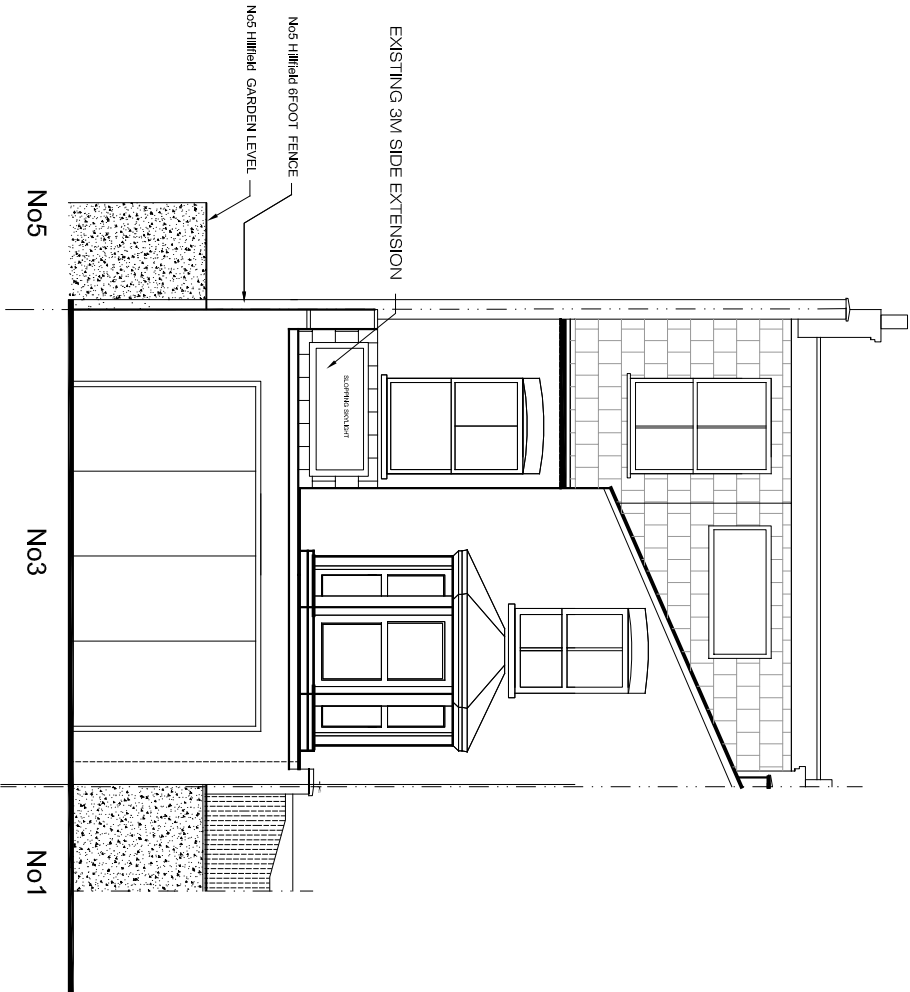

FRONT ELEVATION
NOT ALTERED
SCALE 1:100

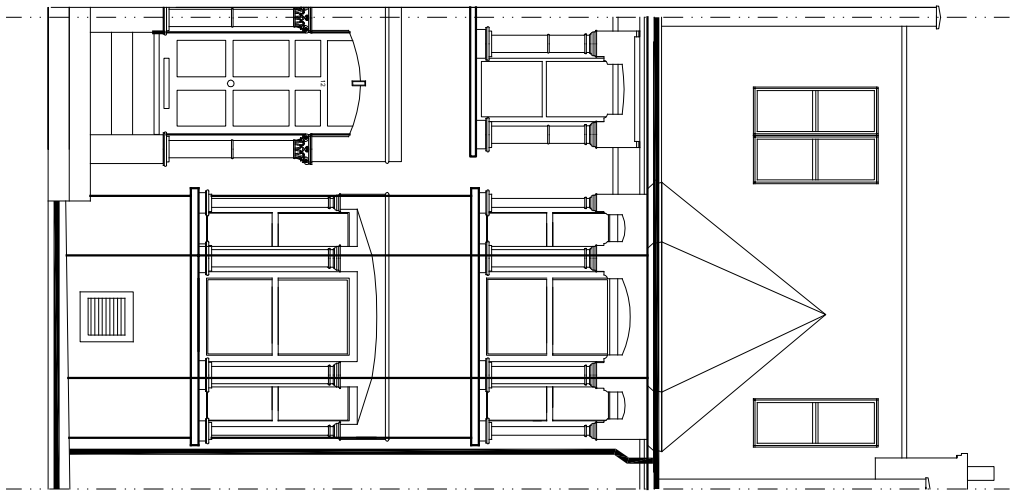

ROOF LAYOUT NOT ALTERED
SCALE 1:100

