

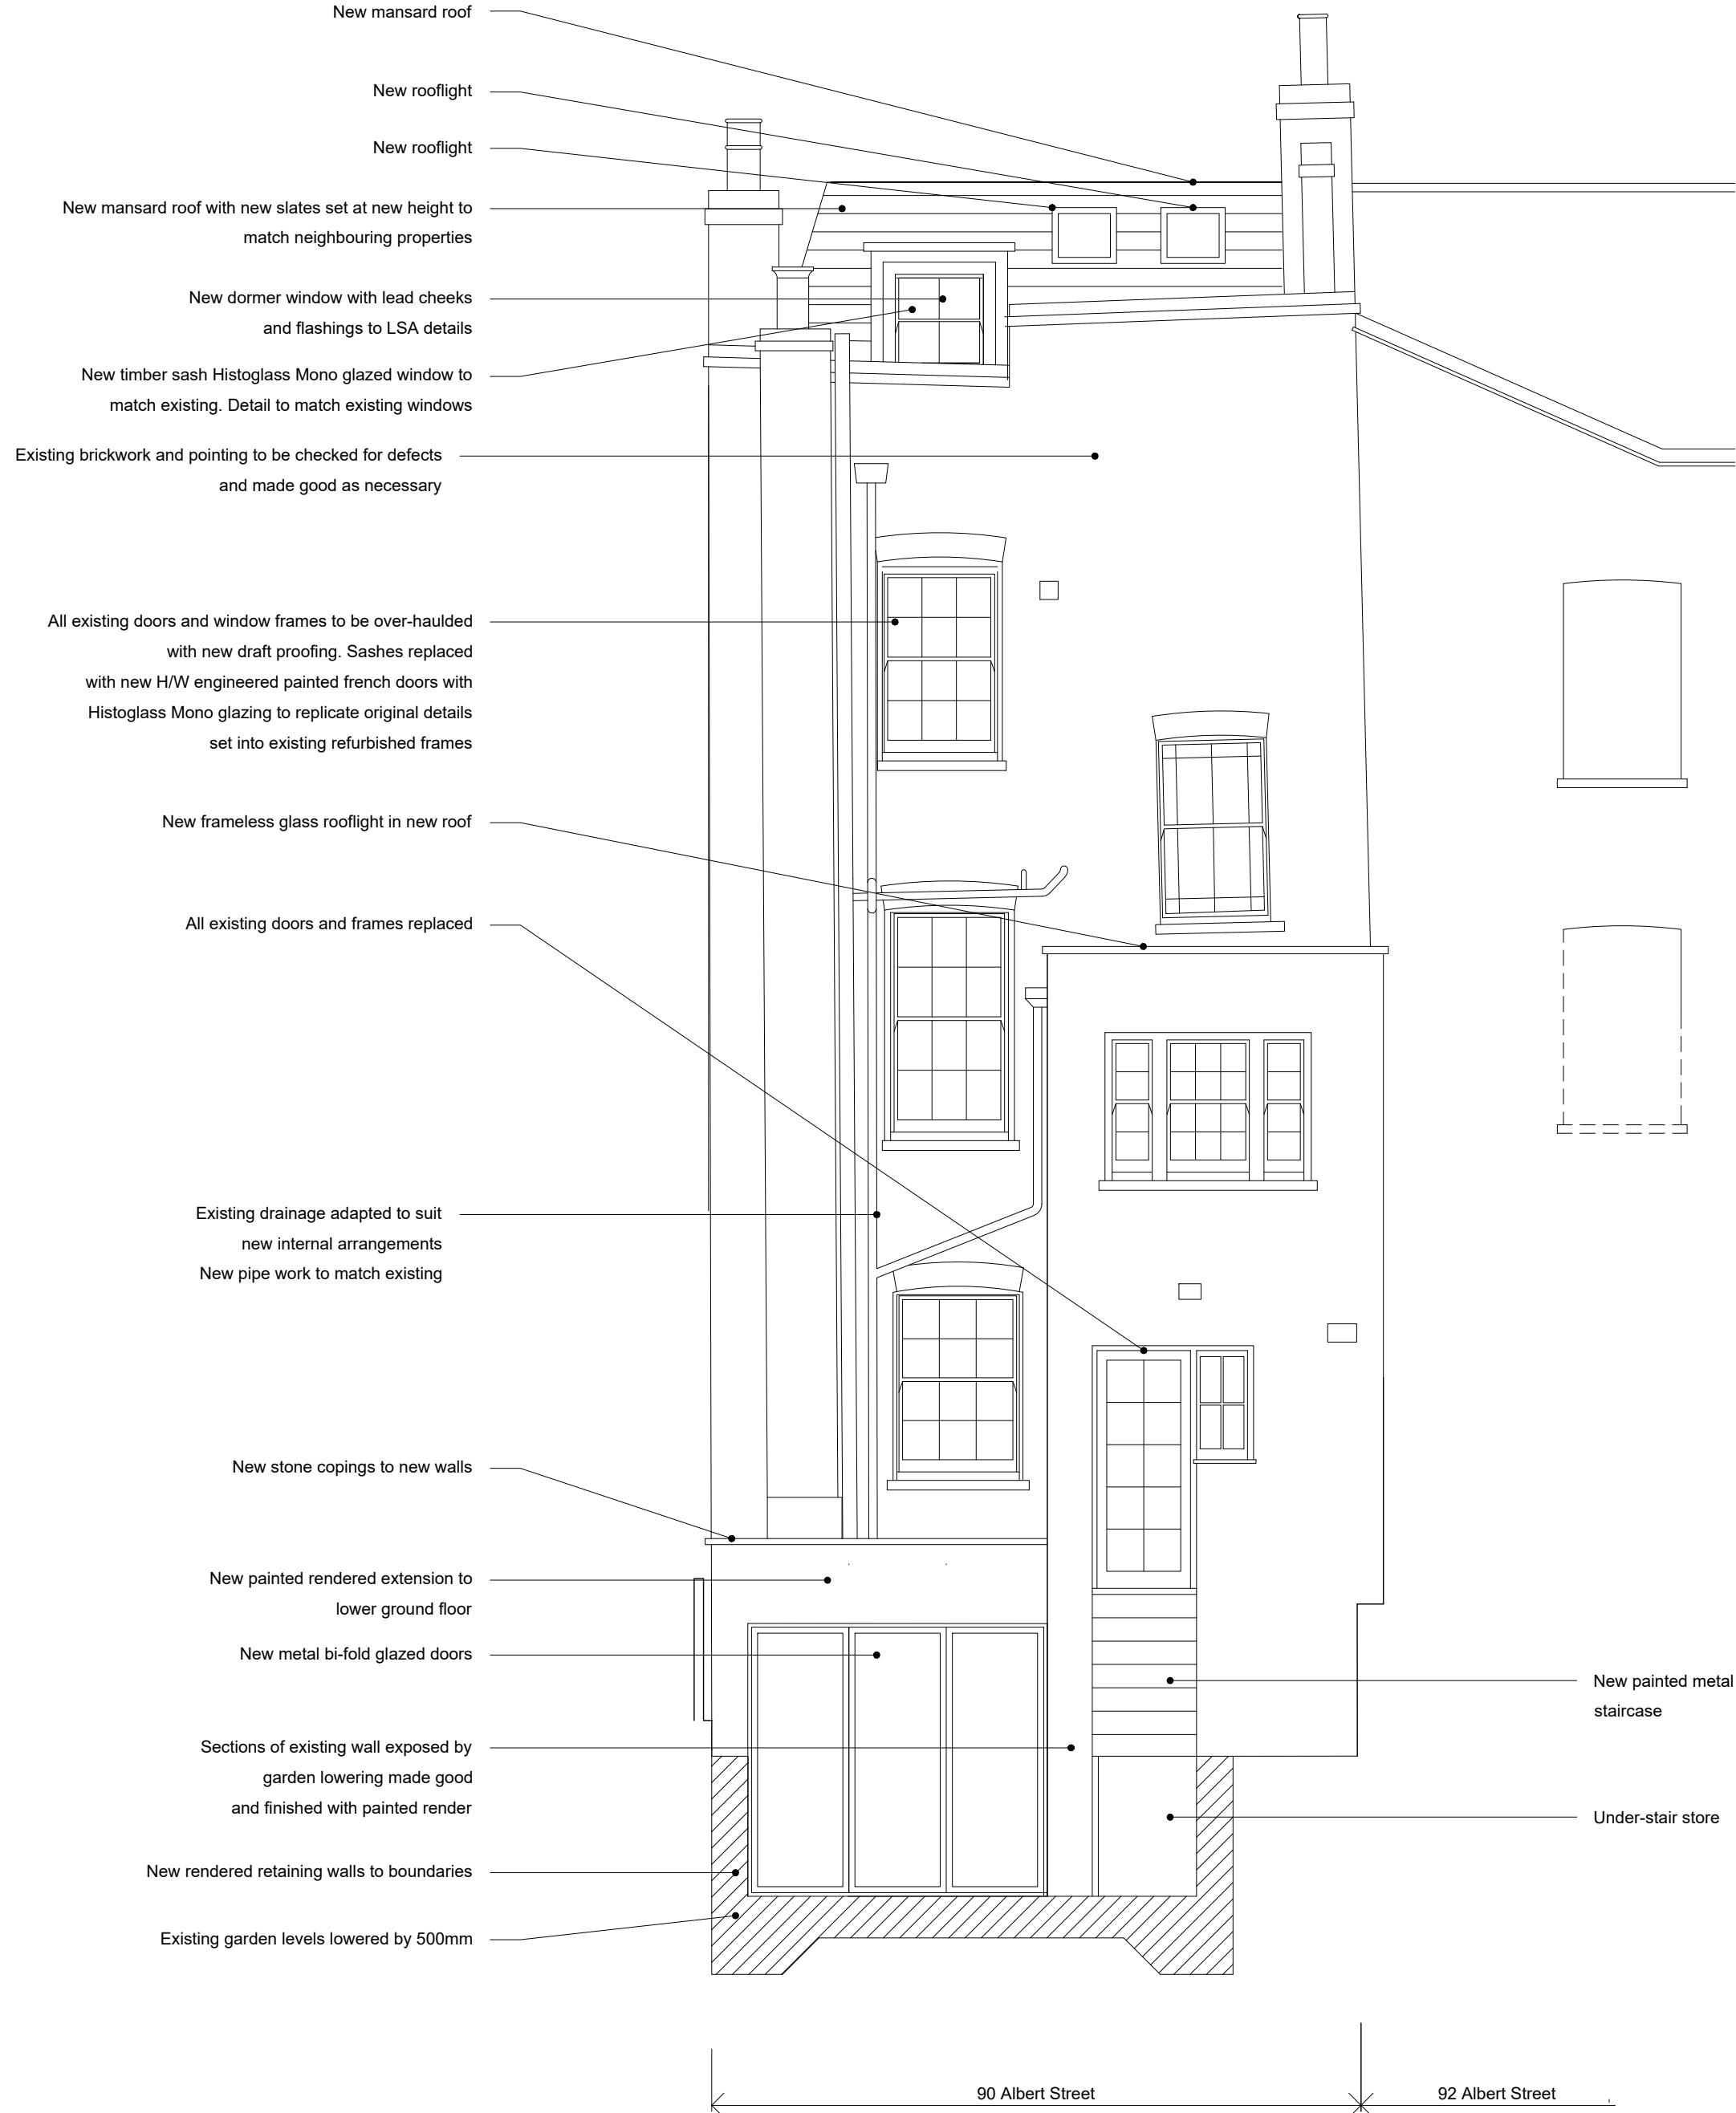


1. Street Elevation

 

2. Rear Elevation

 = New

 

SJC GROUP

	Amendment.	Rev.	Date.

Project:
90 Albert Street, London, NW1 7NE

Drawing Title:
PROPOSED - ELEVATIONS

Date
Feb 19

Scale
1.50 @ A1

Drawing Status
PLANNING

Drawing No.
AS(10)30

Revision
-

NOTES:
THIS DRAWING IS FOR BUDGETING ONLY AND IS N
ALL DIMENSIONS TO BE CHECKED ON SITE BY CONTRACTOR
DO NOT SCALE FROM THIS DRAWING
UNLESS OTHERWISE STATED ALL DIMENSIONS ARE IN MILLIMETERS

