



Summary of Proposed Amendments

Side Facade reverts to existing.

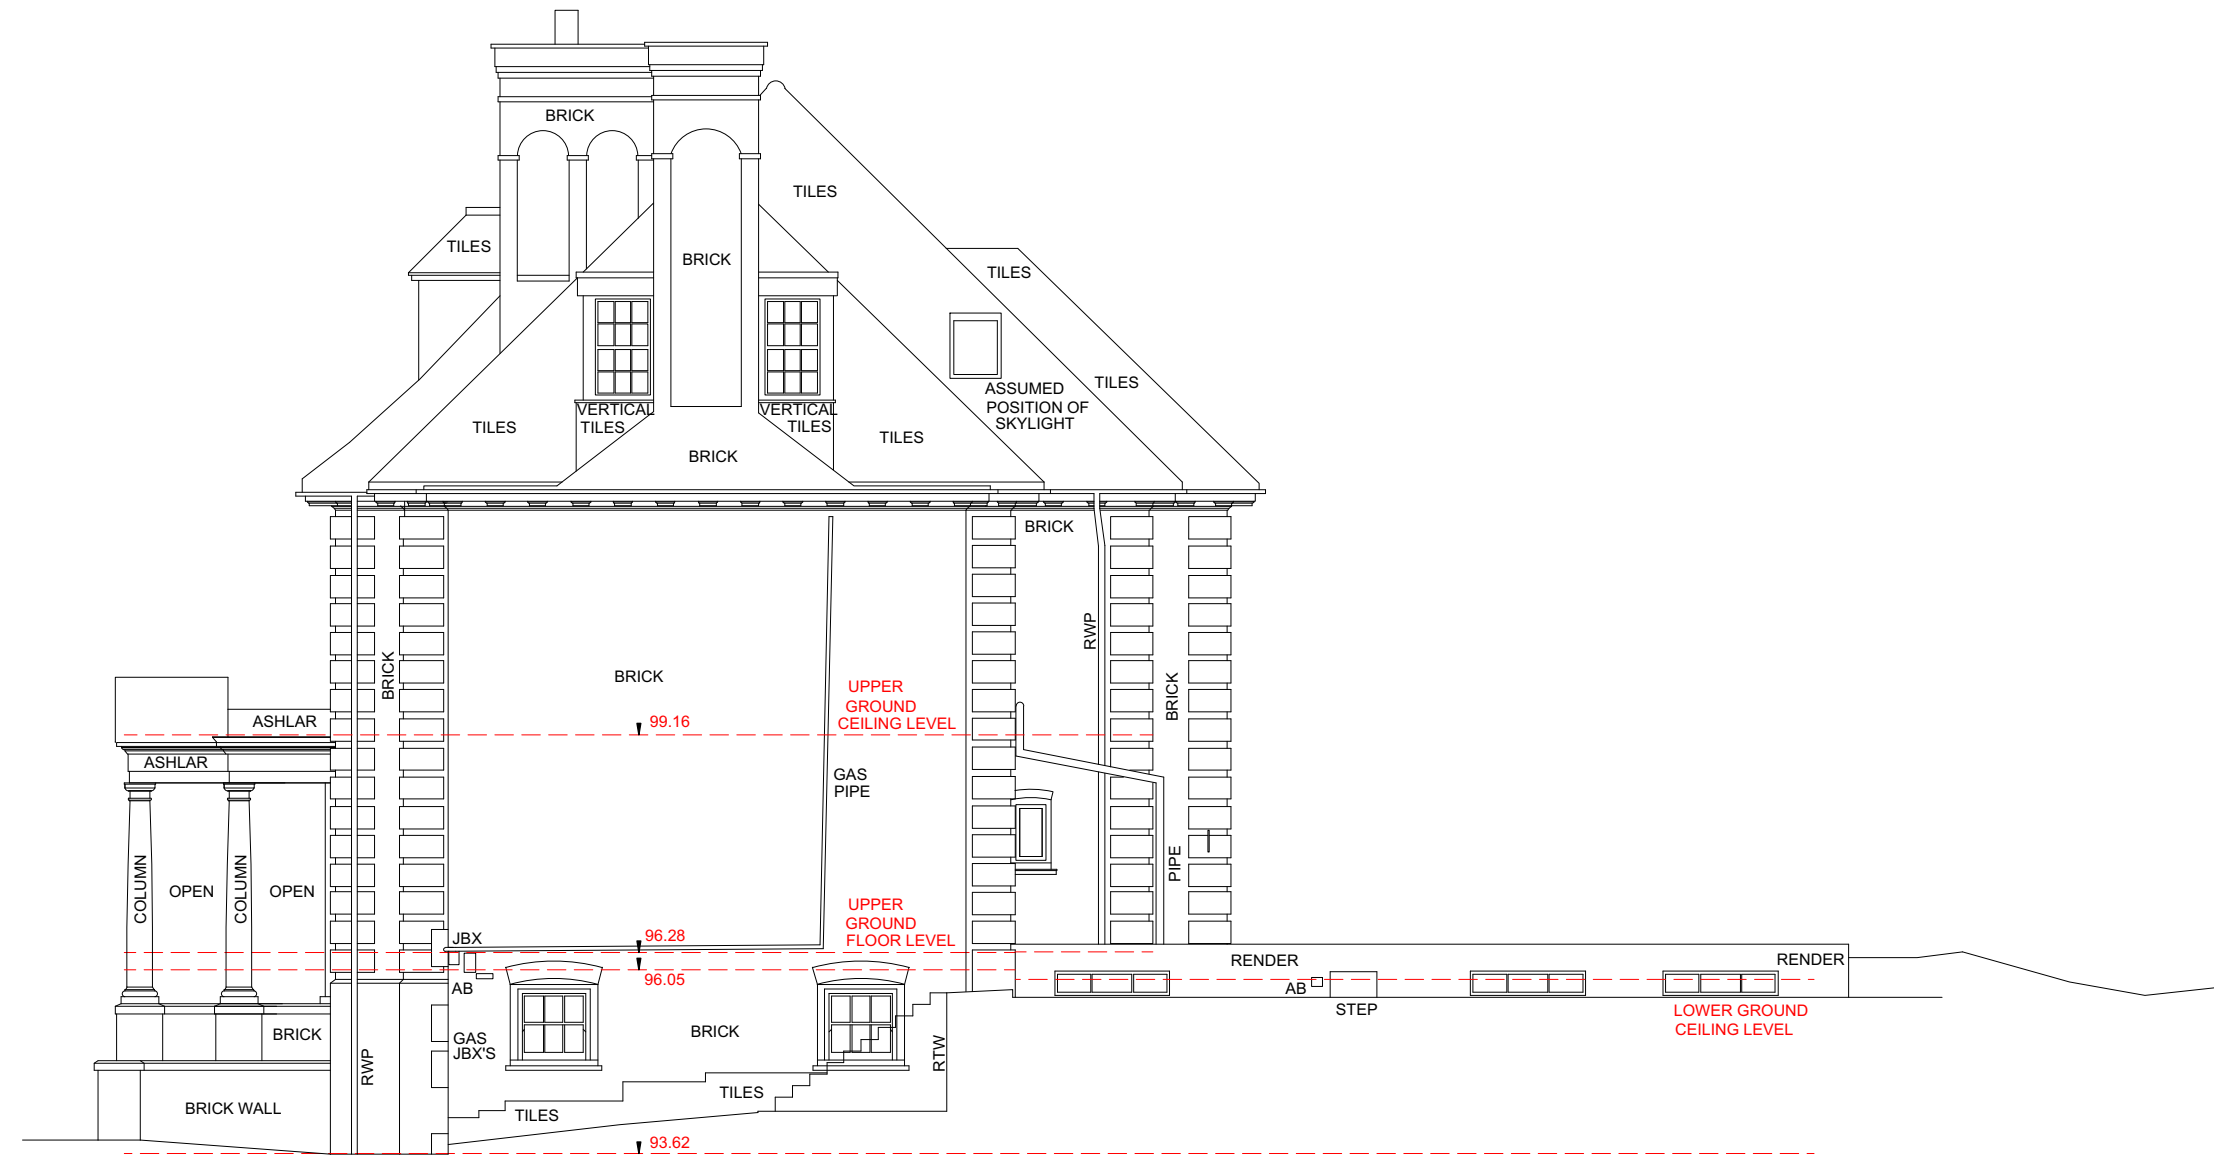


Existing Rear Elevation
1:100 @ A1

Existing Side Facade

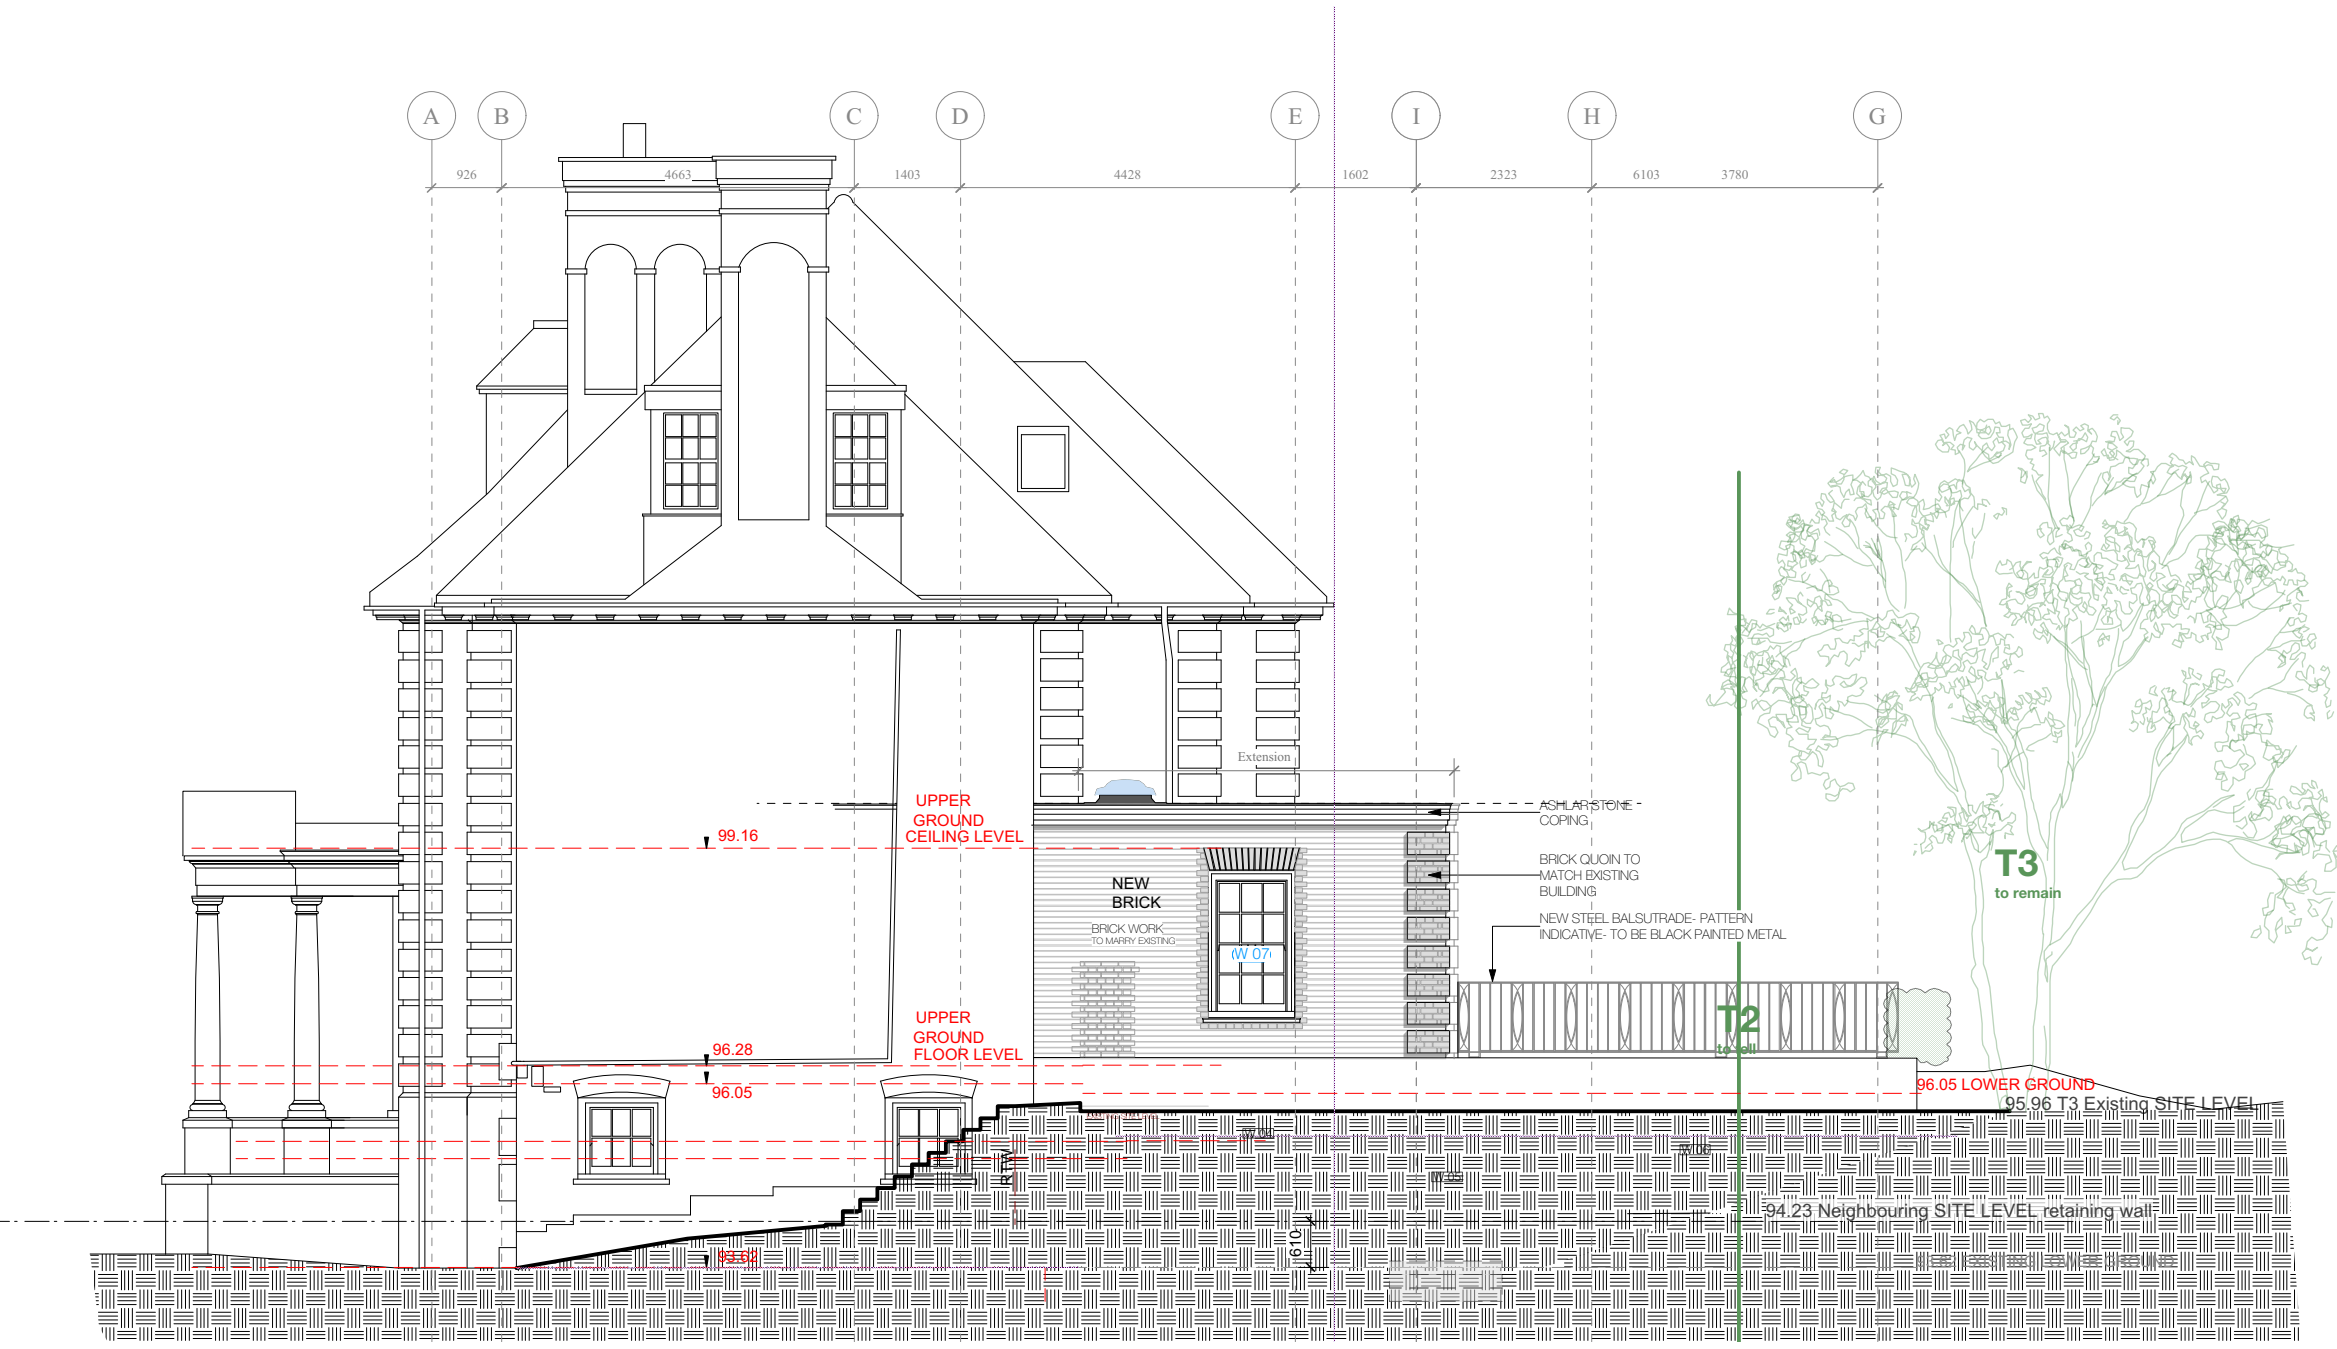

Consented Rear Elevation
1:100 @ A1

Consented Side Facade
ref: 2015/5074/P

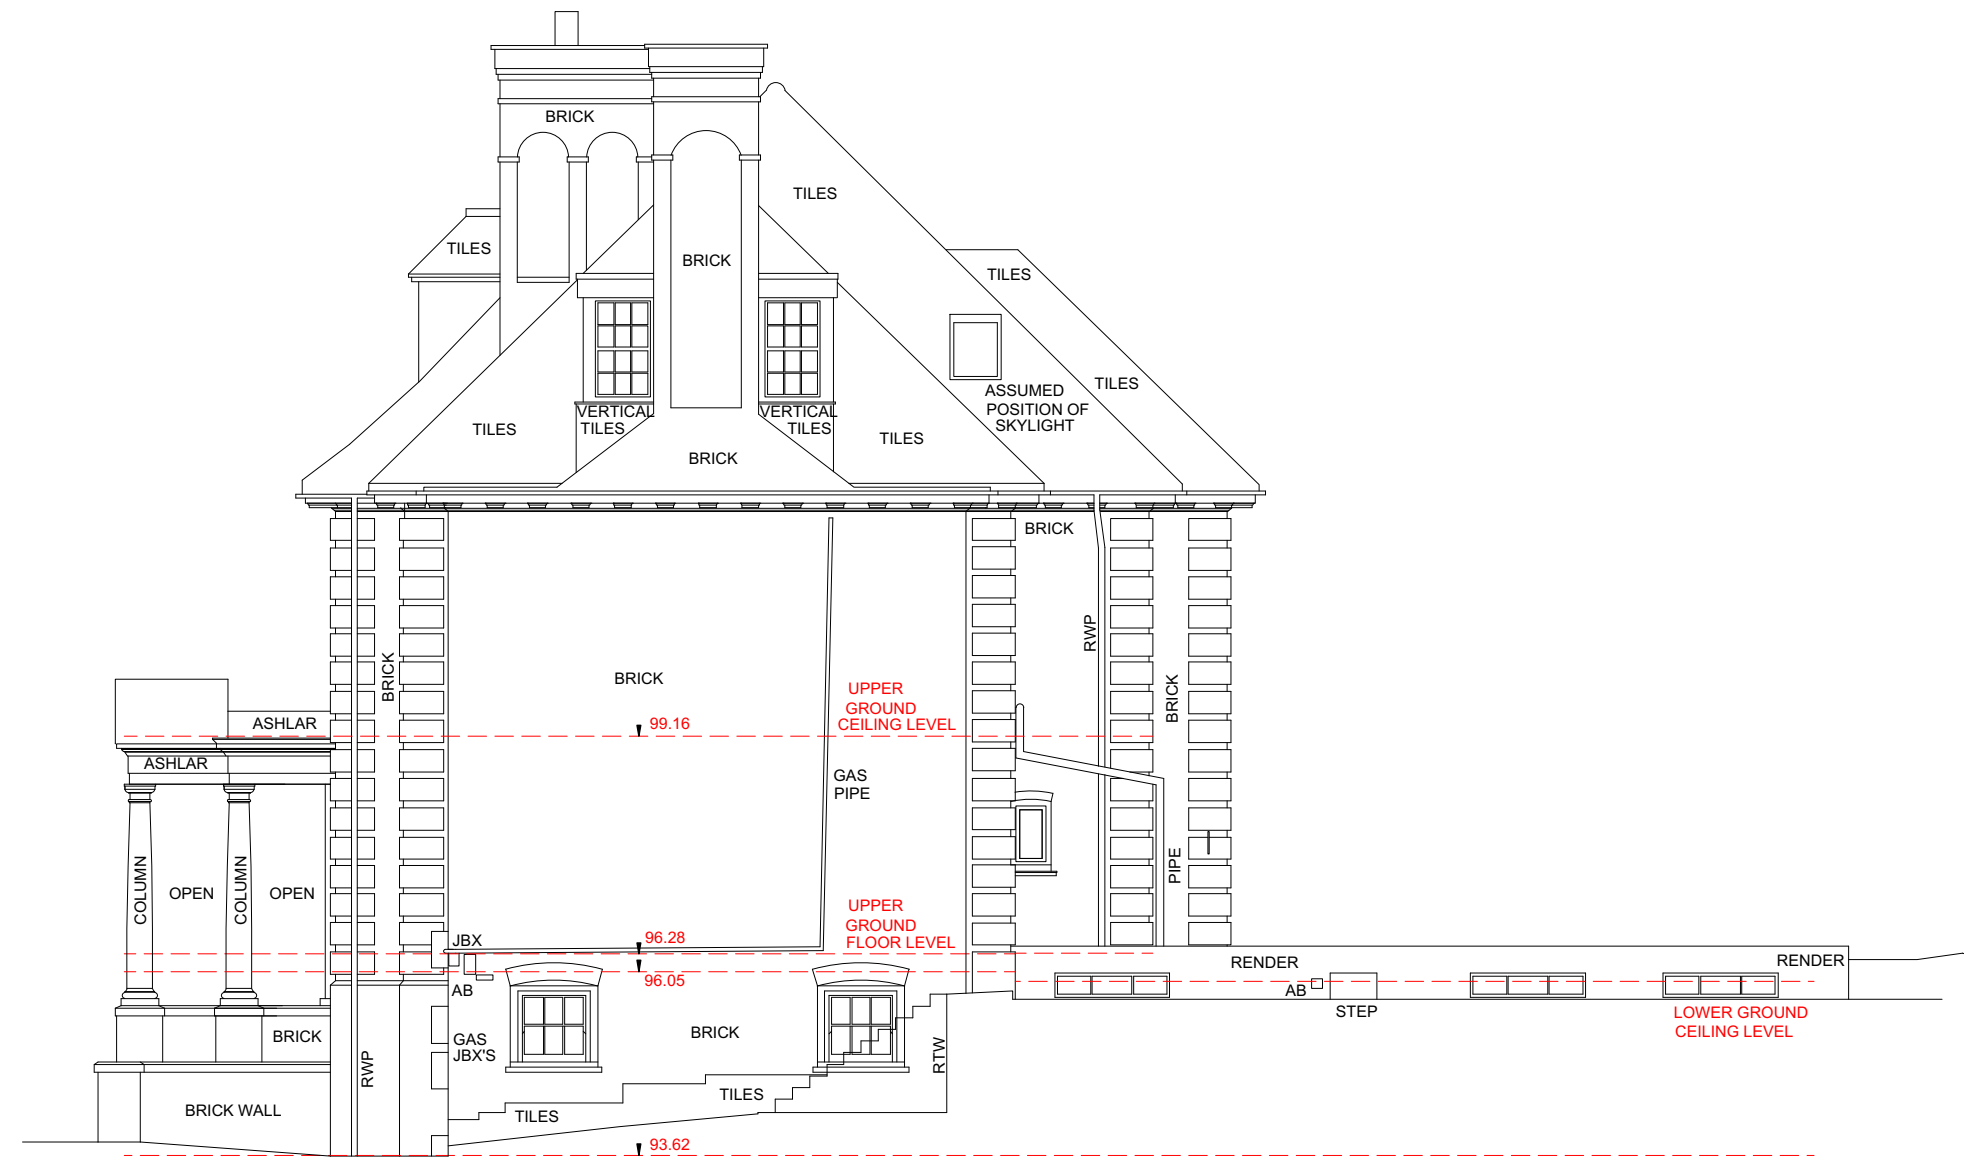

Proposed Rear Elevation
1:100 @ A1

Proposed Side Facade

Rev Date Details By

**Charlton Brown
Architecture & Interiors**

The Belvedere, 2 Back Lane, Hampstead, London, NW3 1HL
Telephone +44(0)20 7794 1234
Email office@charltonbrown.com
Website www.charltonbrown.com

Client
Edward Friend

Project
15 Greenaway Gardens

Drawing Title
Side Elevation

Date	Drawn	Checked
02/09/2019	MH	CP

Scale
1:100 @A1 / 1:200 @ A3

Issue Status
FOR PLANNING

Project Number	Drawing Number	Revision
1 2 8 1	AP05a	