



**EXTERNAL WALL TYPE A1 TO FORM OPENING ON FRONT ELEVATION - REFER TO DRAWING CM-CS-ZZ-ZZ-DR-A-2910**

**SAME BUILD UP AS EWT A WITH NEW BRICKWORK PAINTED TO MATCH EXISTING BRICKWORK**


1	<b>External Wall Type A - Retained Brickwork</b>
3200	1 : 10

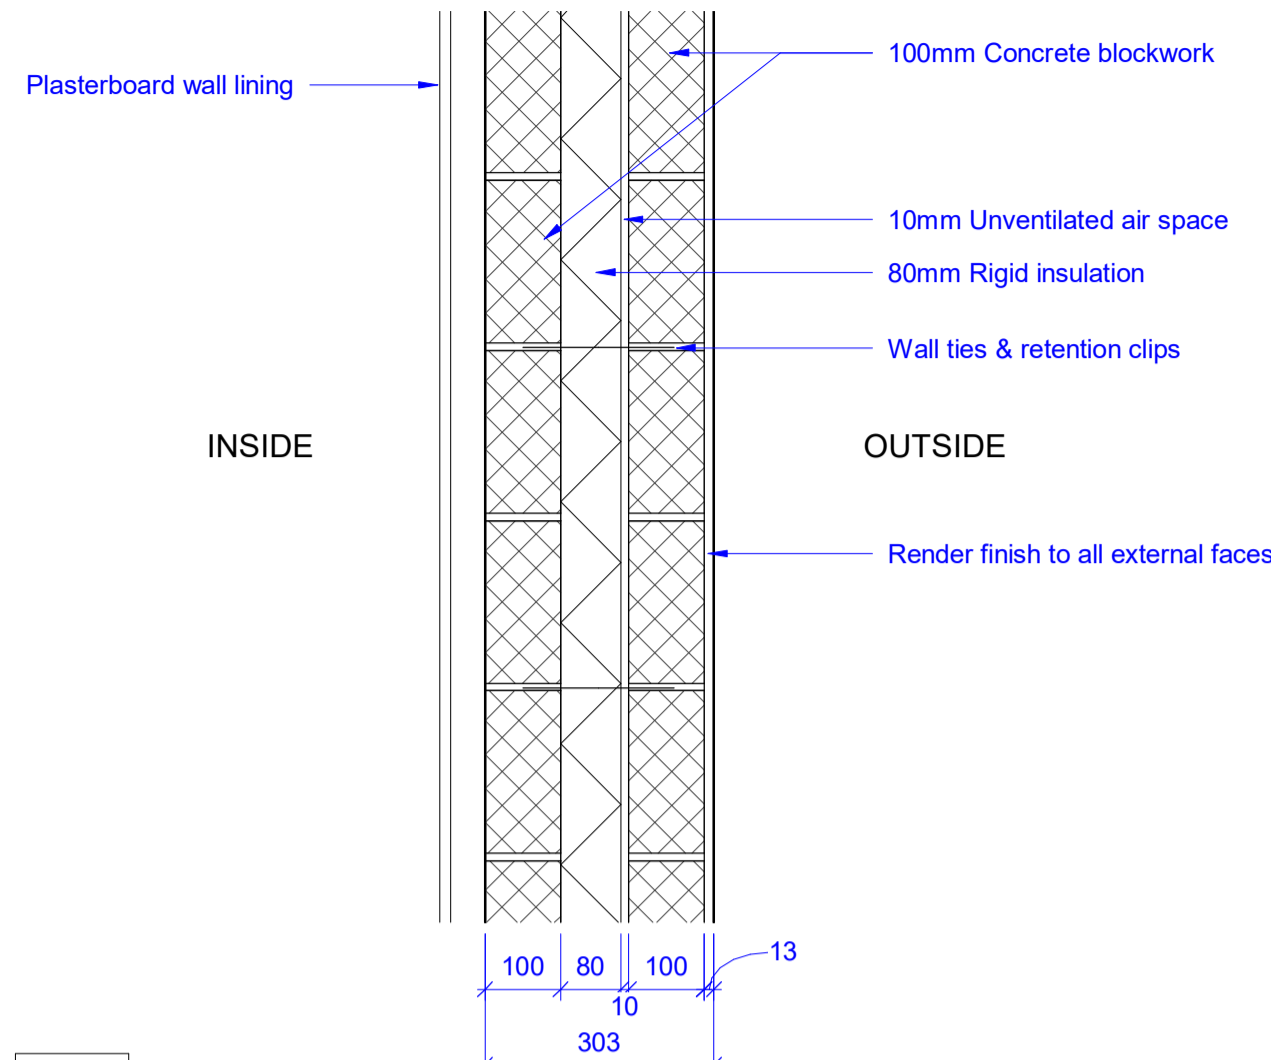


2	<b>External Wall Type B - Blockwork Cavity Wall</b>
3200	1 : 10

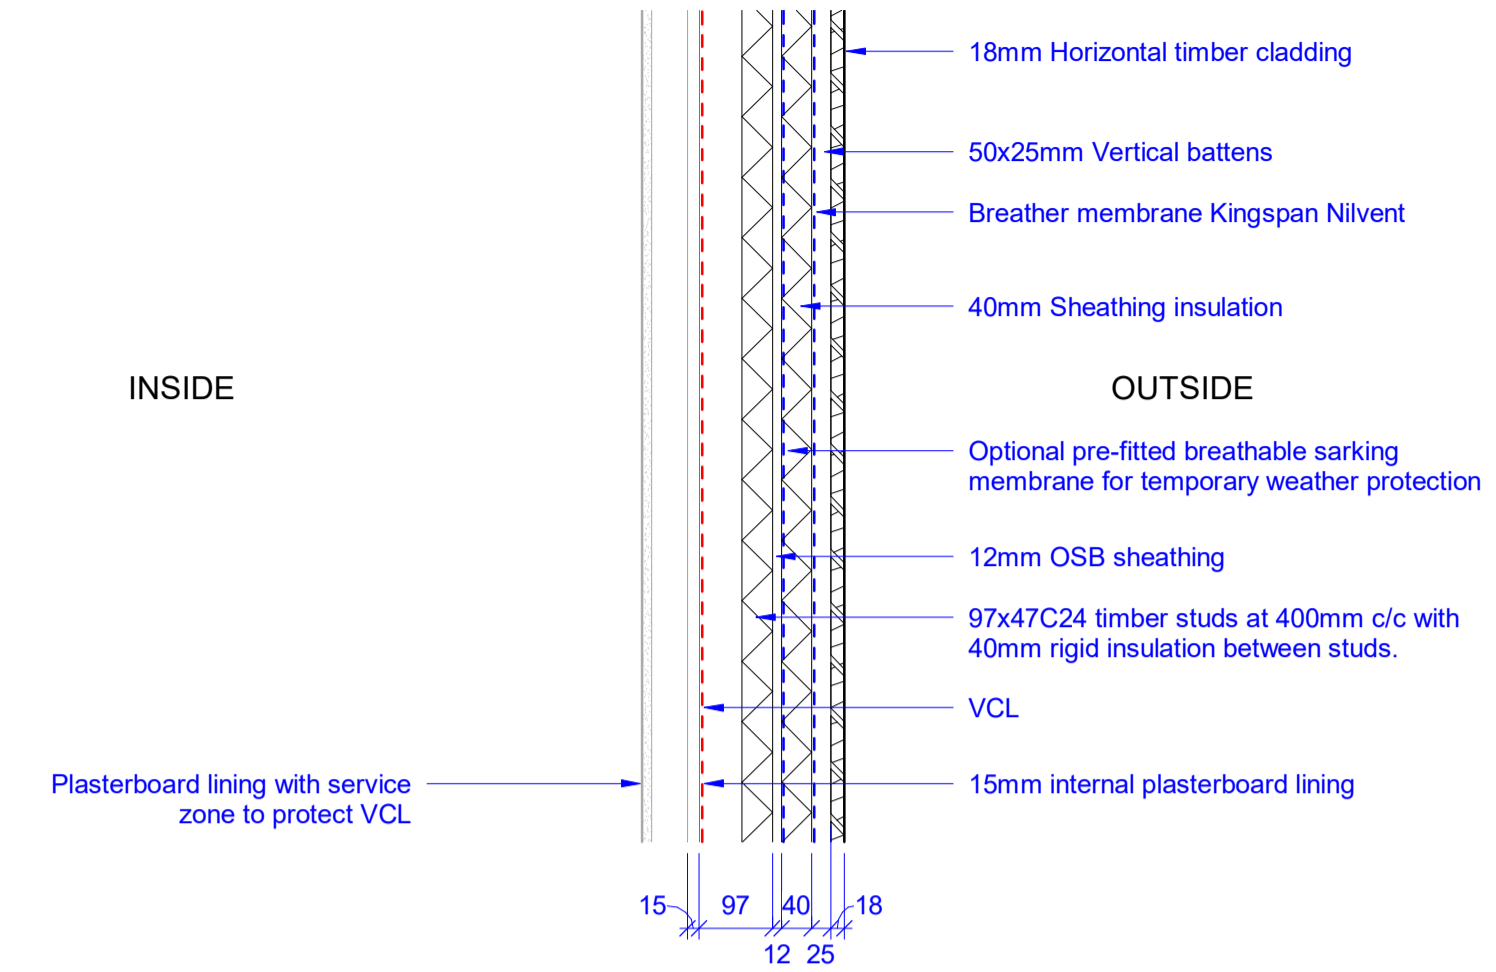

3	<b>External Wall Type C - Horizontal timber cladding</b>
3200	1 : 10

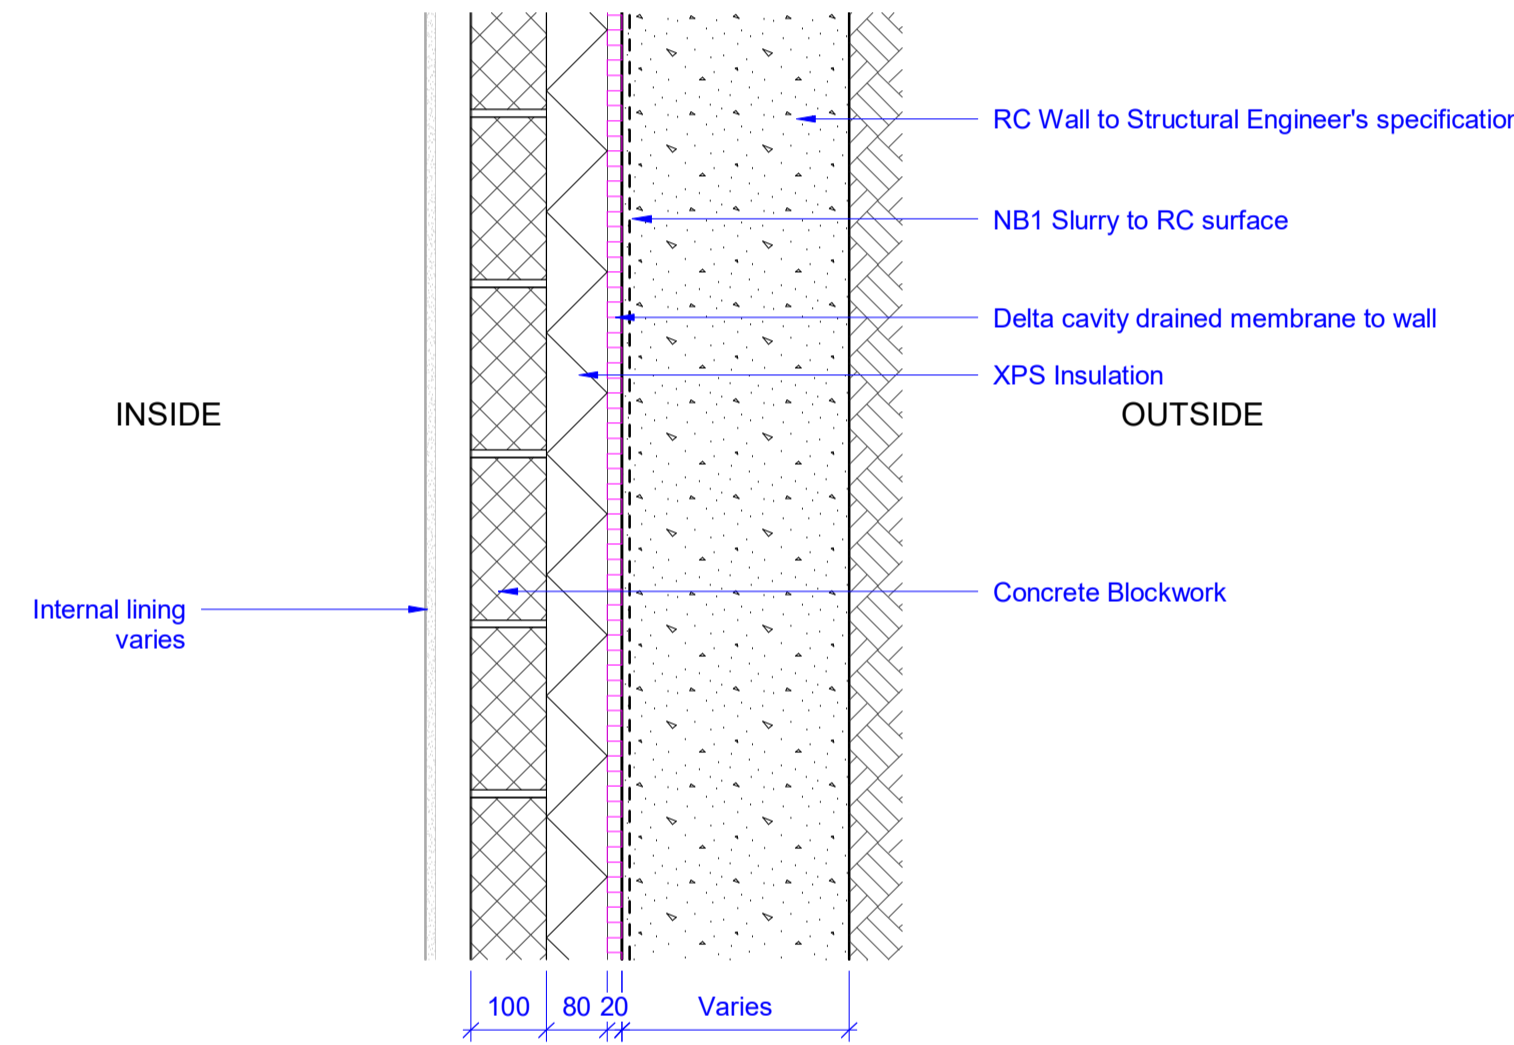

4	<b>External Wall Type D - Basement wall</b>
3200	1 : 10

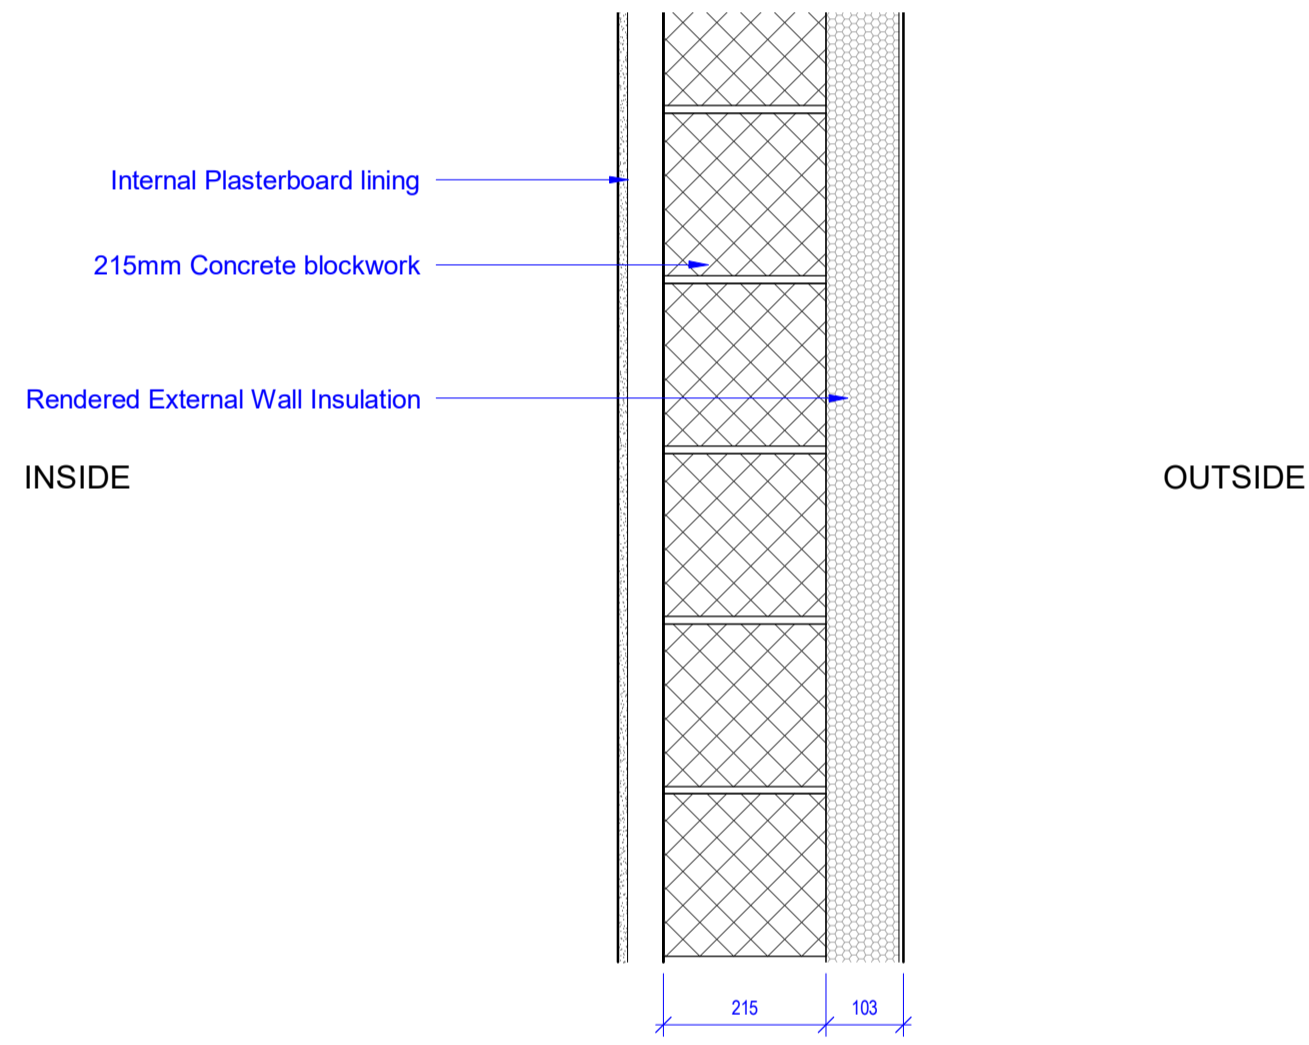

5	<b>External Wall Type E - Externally insulated blockwork</b>
3200	1 : 10

EWT - U-Values		
External Wall Type	Comments	U-Value
EWT A	Retained Brickwork	0.28
EWT B	Rendered Blockwork party wall	0.19
EWT C	Timber cladding	0.21
EWT D	Basement wall	0.22
EWT E	Externally insulated blockwork	0.27

SAFETY, HEALTH AND ENVIRONMENTAL INFORMATION:	
IN ADDITION TO THE HAZARDS/RISKS NORMALLY ASSOCIATED WITH THE TYPES OF WORK DETAILED ON THIS DRAWING, NOTE THE FOLLOWING:	
Significant Residual Risks:	
Action to be Taken:	Refer to Health and Safety Plan

NOTES:

**EWT Notes**

To be read in conjunction with Architect's Outline Specification and Structural Engineers information For locations and setting out of External Wall Types: Refer to 2100 series plans, 2500 series sections and 2910 elevations.

**DETAIL KEY**

ALL DRAWINGS TO BE PRINTED IN COLOUR

VCL - - - - -

BREATHER MEMBRANE - - - - -

DPC — — — — —

EPDM — — — — —

DELTA CAVITY MEMBRANE — — — — —

DELTA KOSTER NB1 - - - - -

DELTA KOSTER 21 — — — — —

Only use figured dimensions from issued PDF drawings (not CAD files), where dimensions do not exist please request from architect. We are happy for you to make use of our drawings as long as the information is not used as the basis of any claim against us if there are any discrepancies between our cad files and dimensions given on the drawings or on any architectural drawing. Please note, that DWG files are created from Revit so errors may occur during reporting.

REV	DATE	DETAIL	DRN	CHK
1	09/09/19	Initial Construction Issue	NB	JW

SHEET STATUS <b>Construction</b>		
PROJECT TITLE <b>85 Camden Mews</b>		
CLIENT <b>Whitehall Park</b>		
DRAWING TITLE <b>External Wall Types</b>		
DATE <b>09/09/19</b>	SCALE As indicated	©A1 ©A3
MODEL STATUS <b>S0</b>	DRAWN <b>NB</b>	CHECKED <b>JW</b>

DRAWING NUMBER <b>CM-CS-ZZ-ZZ-DR-A-3200</b>	REVISION <b>1</b>
--	----------------------

**CULLINAN STUDIO**

5 BALDWIN TERRACE LONDON N1 7RU TEL: 020 7704  
PROJECT EMAIL: 85\_camdenmews@cullinastudio.com

© Cullinan Studio LTD