


PAVEMENT
PAVING SLAB PAVEMENT


PAVEMENT
PAVING SLAB PAVEMENT



SCALE - 1 : 100.

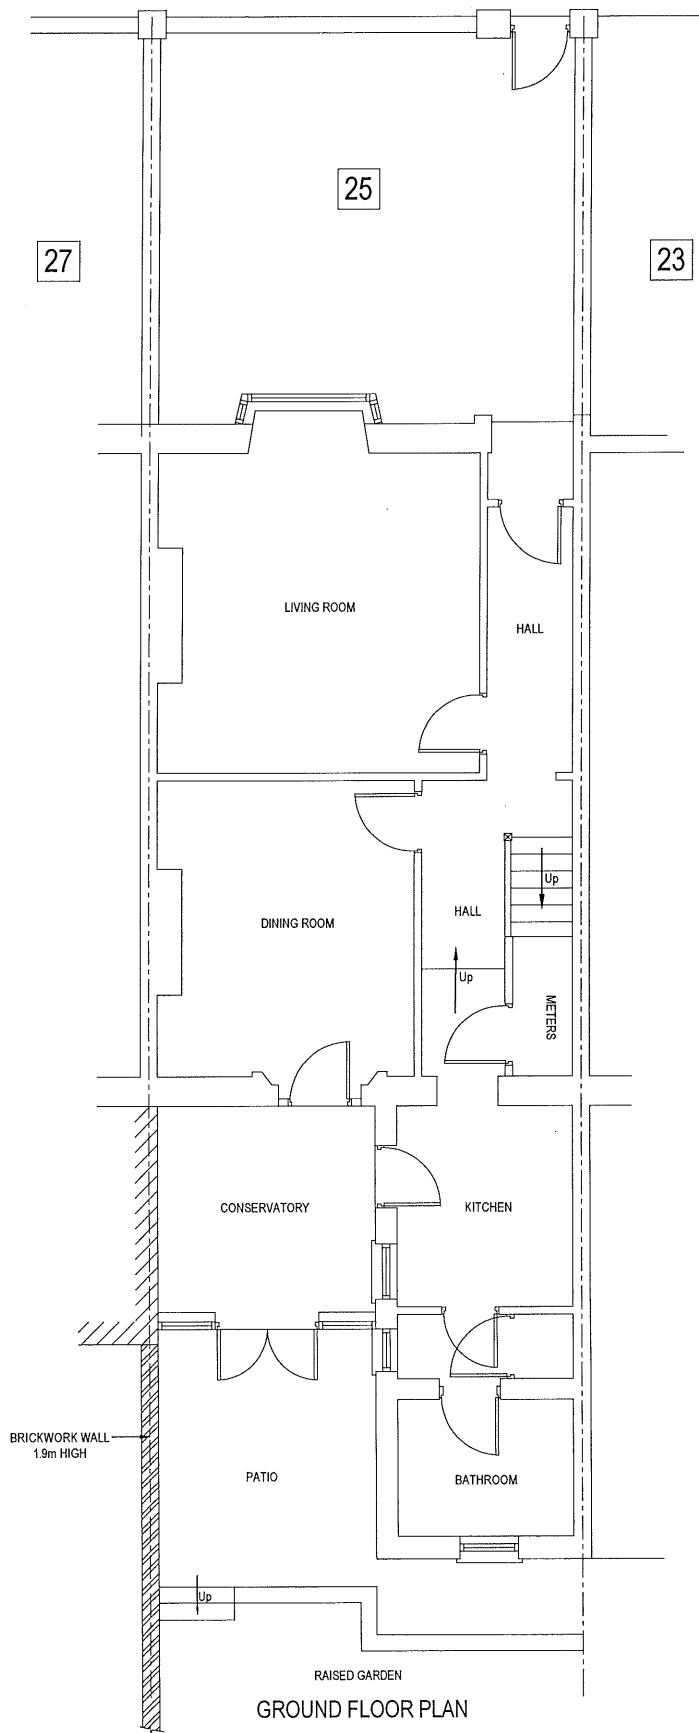

GROUND FLOOR PLAN

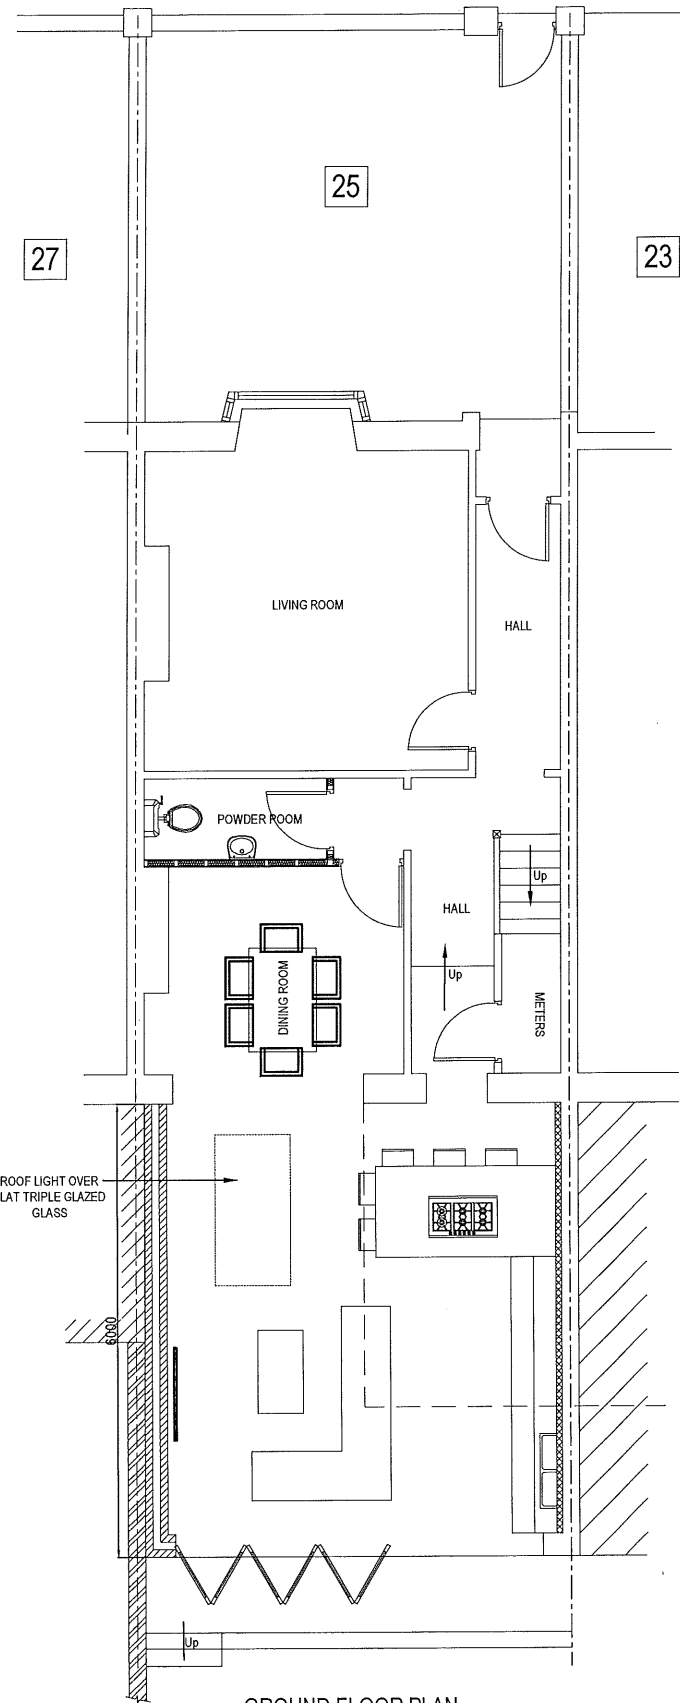

GROUND FLOOR PLAN

NOTES:

NOT FOR CONSTRUCTION

Client

Job Title
25 GRAFTON ROAD, LONDON, NW5 3DX

Scale
1: 100.

Size
A3

Drawn by BHD
Date NOV 2019

No.	DESCRIPTION	DATE
A	PLANNING SUBMISSION	26.11.19

Drawing Title EXISTING & PROPOSED GROUND FLOOR PLAN				
Drawing No.	P	02	A	
10049				

TECON Ltd.
Consulting Civil & Structural Engineers
116A High Street
Edgware, Middlesex, HA8 7EL.
TEL: 020 8951 5100 FAX: 020 8905 6838