



APPLICATION FOR A PART SINGLE STOREY REAR EXTENSION (INFILL)& DEMOLITION OF CONSERVATORY

SITE LOCATION PLAN
AREA 2 HA
SCALE 1:1250 on A4
CENTRE COORDINATES: 528710, 184797



Supplied by Streetwise Maps Ltd
www.streetwise.net
Licence No: 100047474
26/11/2019 12:00

LOCATION PLAN
SCALE - 1: 1250.

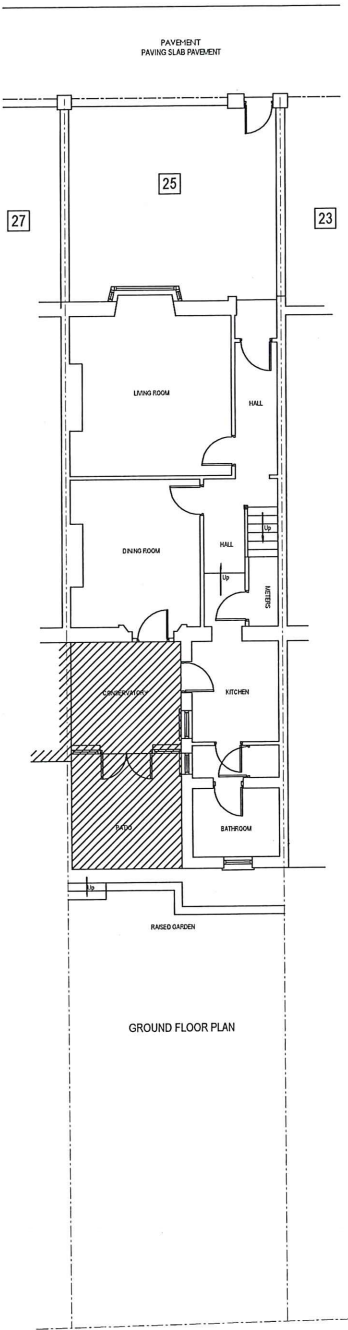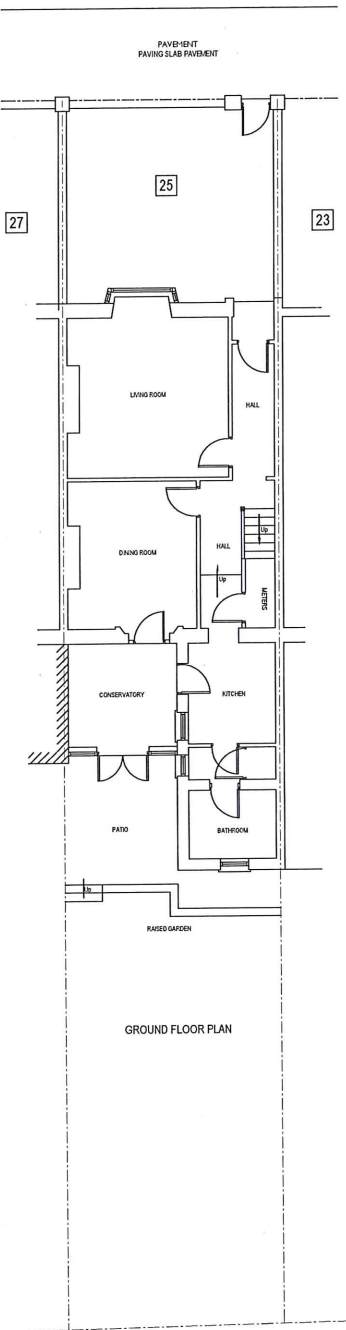

NOTES:

NOT FOR CONSTRUCTION

Client

Job Title

25 GRAFTON ROAD, LONDON, NW5 3DX

Scale

1: 1250/1: 200.

Size

A3

Drawing Title

LOCATION PLAN & SITE PLAN

Drawing No.

10049

P

01

A

A	PLANNING SUBMISSION	26.11.19
No.	DESCRIPTION	DATE