


All dimensions need to be checked and confirmed on site

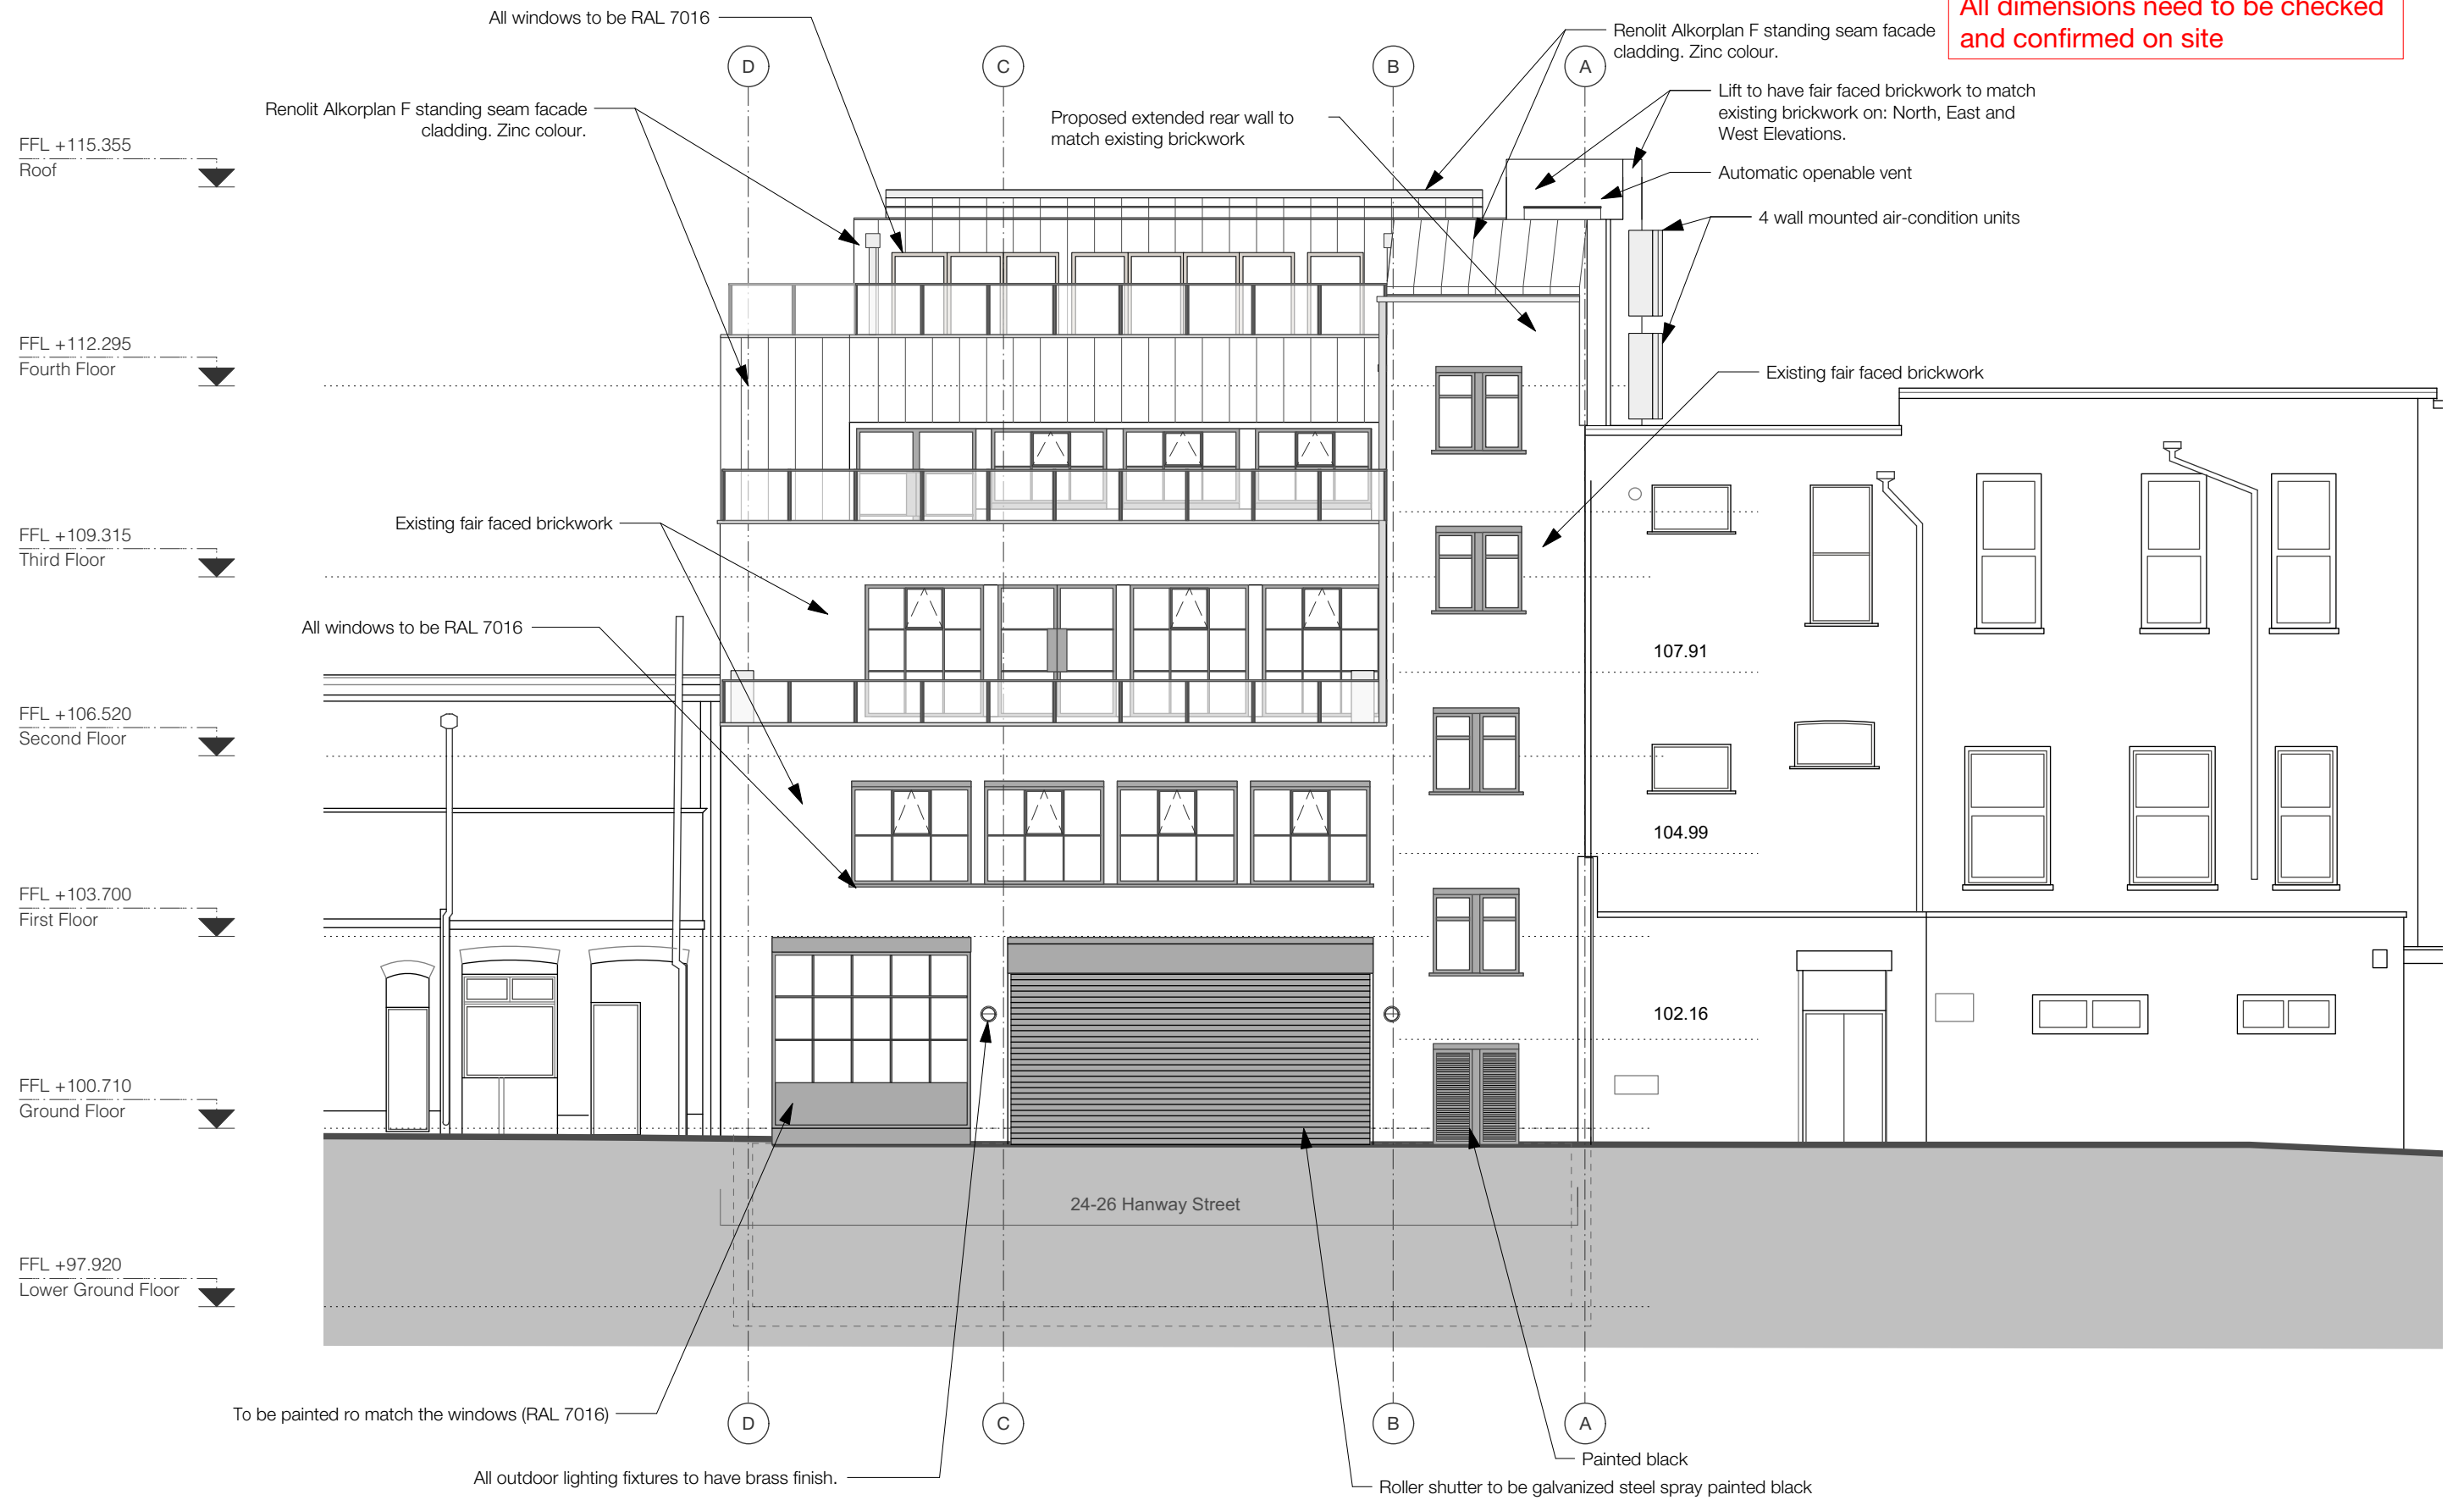

1 North Facade - Proposed  
Scale: 1:100



**Chassay Studio**

108 Palace Gardens Terrace, London W8 4RT t. 0207 243 1516  
www.chassaystudio.com

**General Notes**

- 1) Do not scale from this drawing.
  - 2) Written dimensions only to be used.
  - 3) All dimensions are in millimetres.
  - 4) These drawings shall be read in conjunction with all other relevant drawings, written instructions and specifications.
  - 5) Any discrepancies or inconsistencies must be reported to the architect immediately.
- © CHASSAY STUDIO Ltd 2017

| Rev. | By | Description of Change | Date     | Checked |
|------|----|-----------------------|----------|---------|
| B    | WT | Issued for Planning   | 26.11.19 | TC      |

**Hanway House**  
London W1T 1UH

Title  
**NORTH ELEVATION - PROPOSED**

| Job Code   | Drawing No. | Revision | status   |
|------------|-------------|----------|----------|
| 1661       | A-31        | B        | PLANNING |
| Date       | Scale       |          |          |
| 31.10.2018 | 1:100 @ A3  |          |          |