


All dimensions need to be checked and confirmed on site

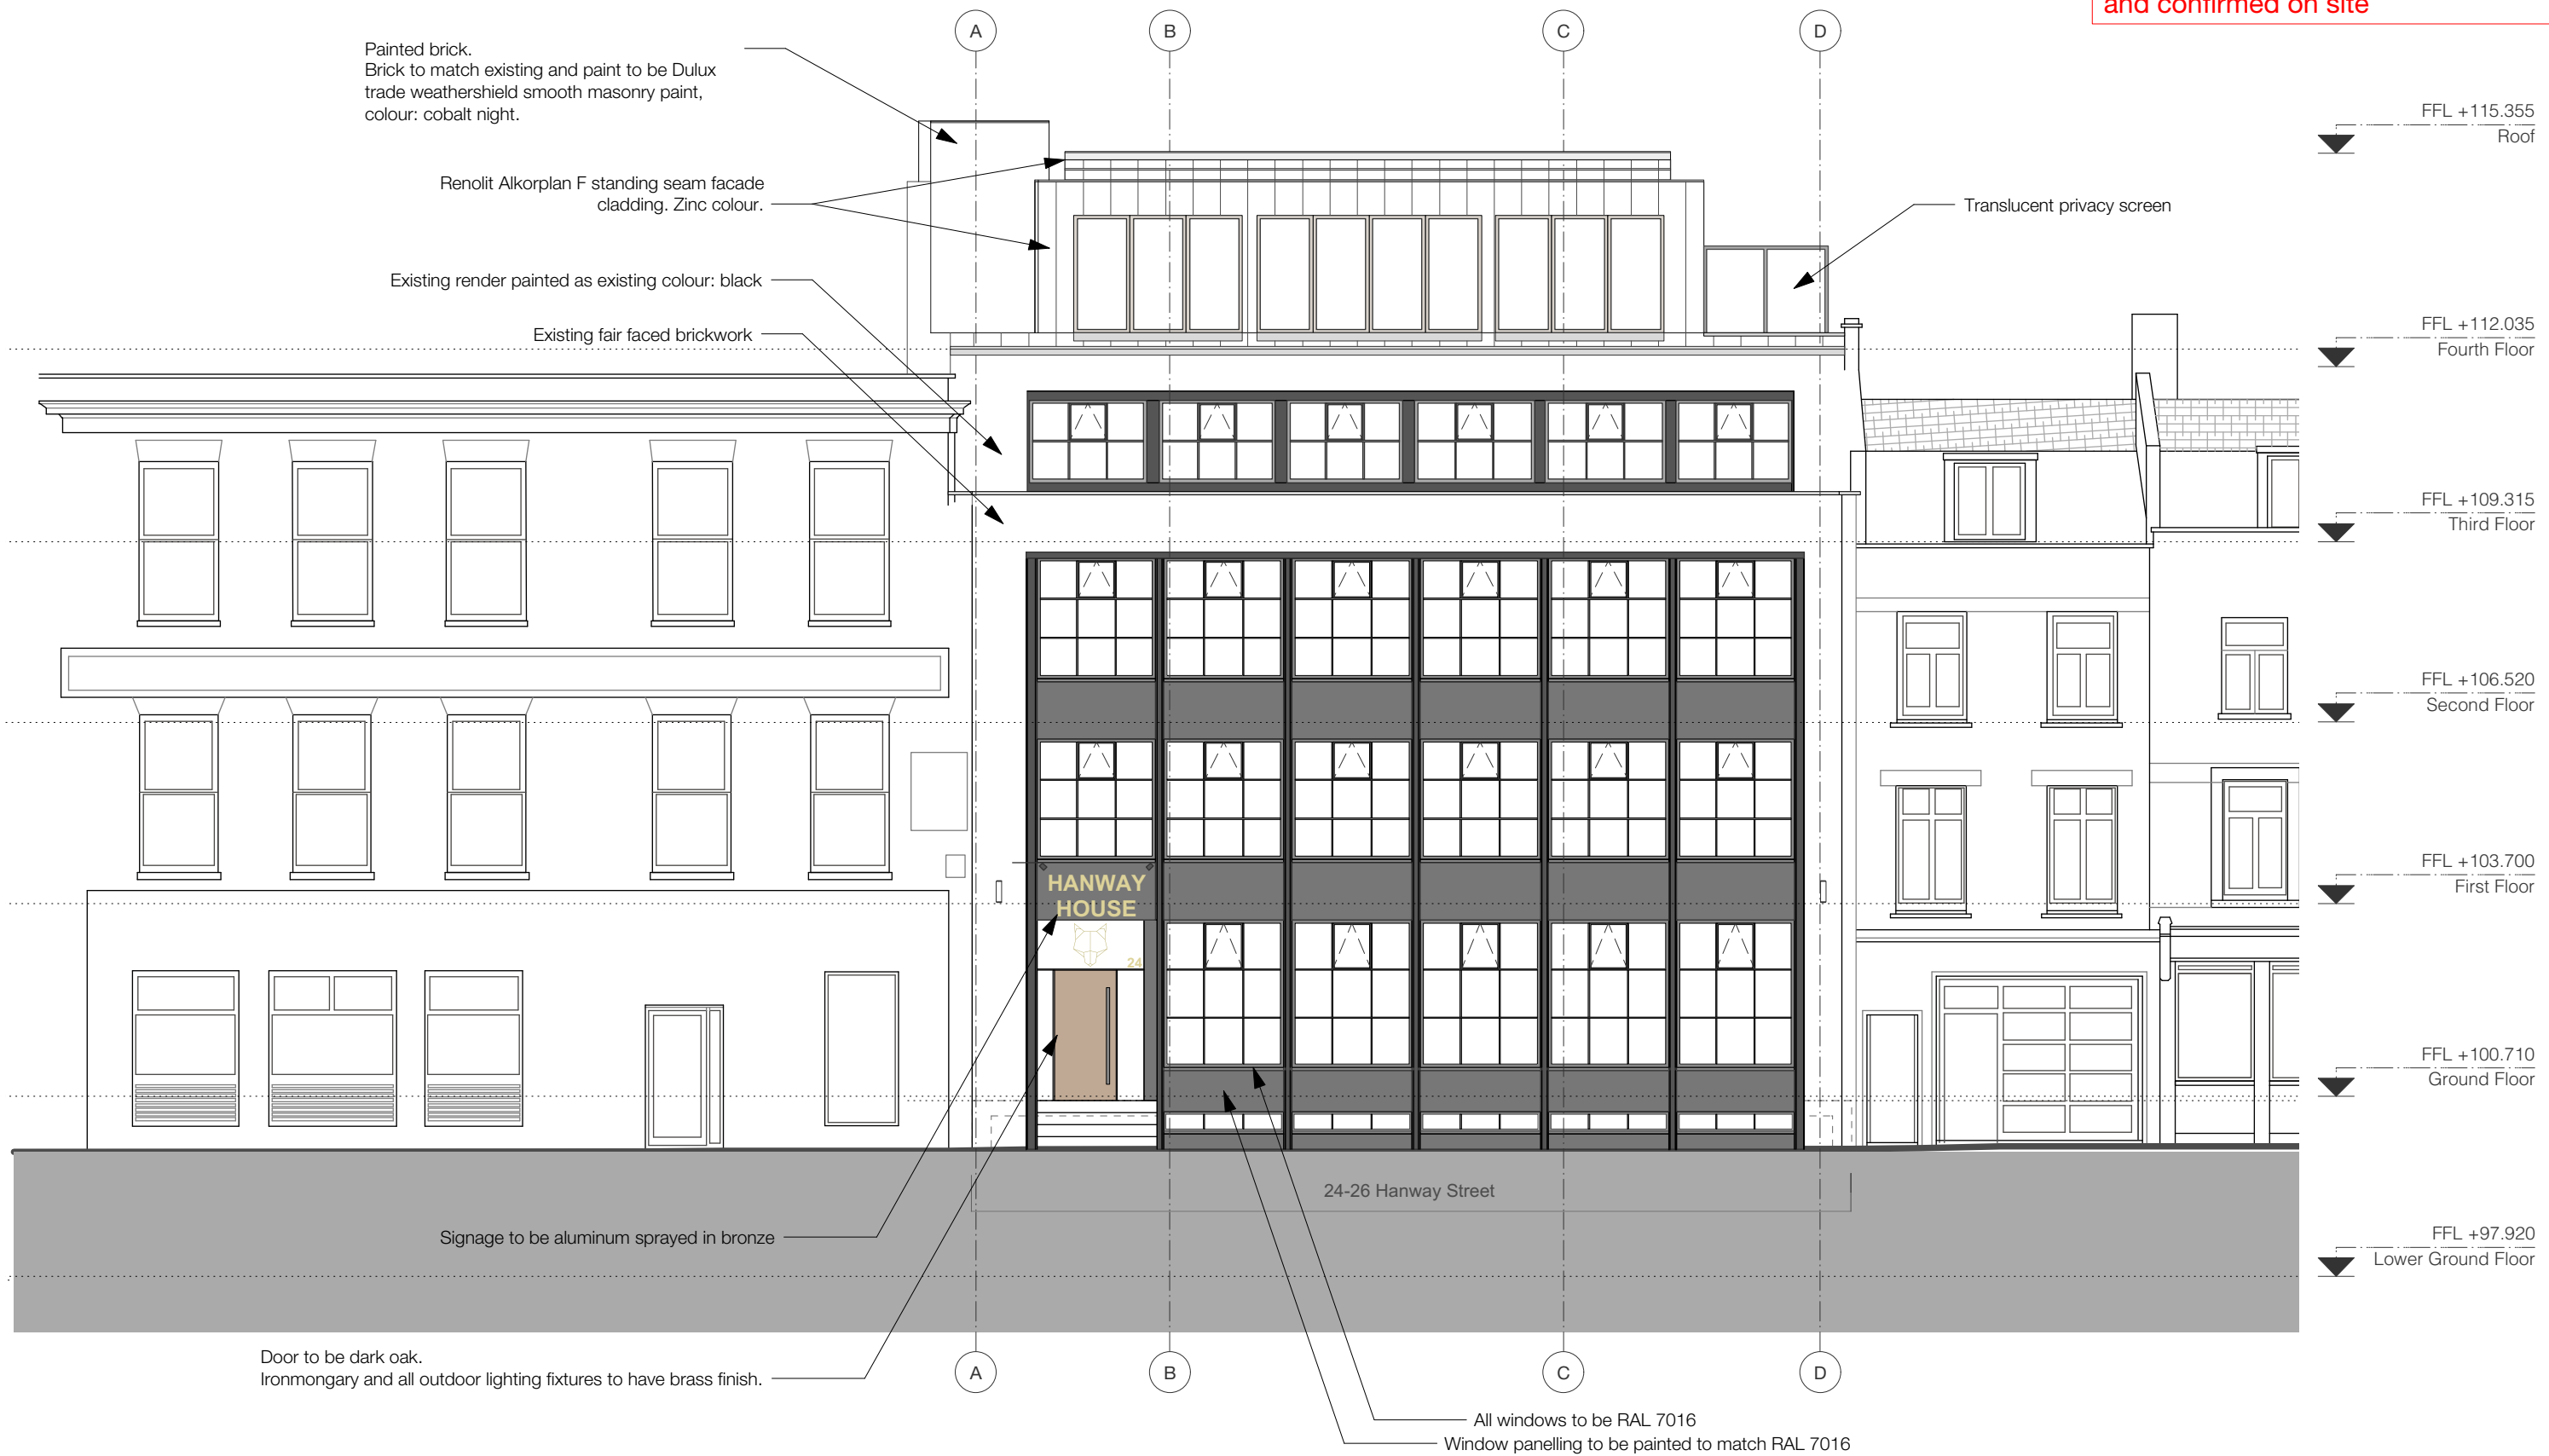

1 South Facade - Proposed
Scale: 1:100

Chassay Studio

108 Palace Gardens Terrace, London W8 4RT t. 0207 243 1516
www.chassaystudio.com

General Notes

- 1) Do not scale from this drawing.
 - 2) Written dimensions only to be used.
 - 3) All dimensions are in millimetres.
 - 4) These drawings shall be read in conjunction with all other relevant drawings, written instructions and specifications.
 - 5) Any discrepancies or inconsistencies must be reported to the architect immediately.
- © CHASSAY STUDIO Ltd 2017

| | | | | | |
|------|----|-----------------------|----------|---------|--|
| | | | | | |
| | | | | | |
| | | | | | |
| B | WT | Issued for Planning | 26.11.19 | TC | |
| Rev. | By | Description of Change | Date | Checked | |

Hanway House
London W1T 1UH

Title

SOUTH ELEVATION - PROPOSED

Job Code Drawing No. Revision

1661 -A-30 B

status : FOR

PLANNING

Date

31.10.2018

Scale

1:100 @ A3