


All dimensions need to be checked and confirmed on site

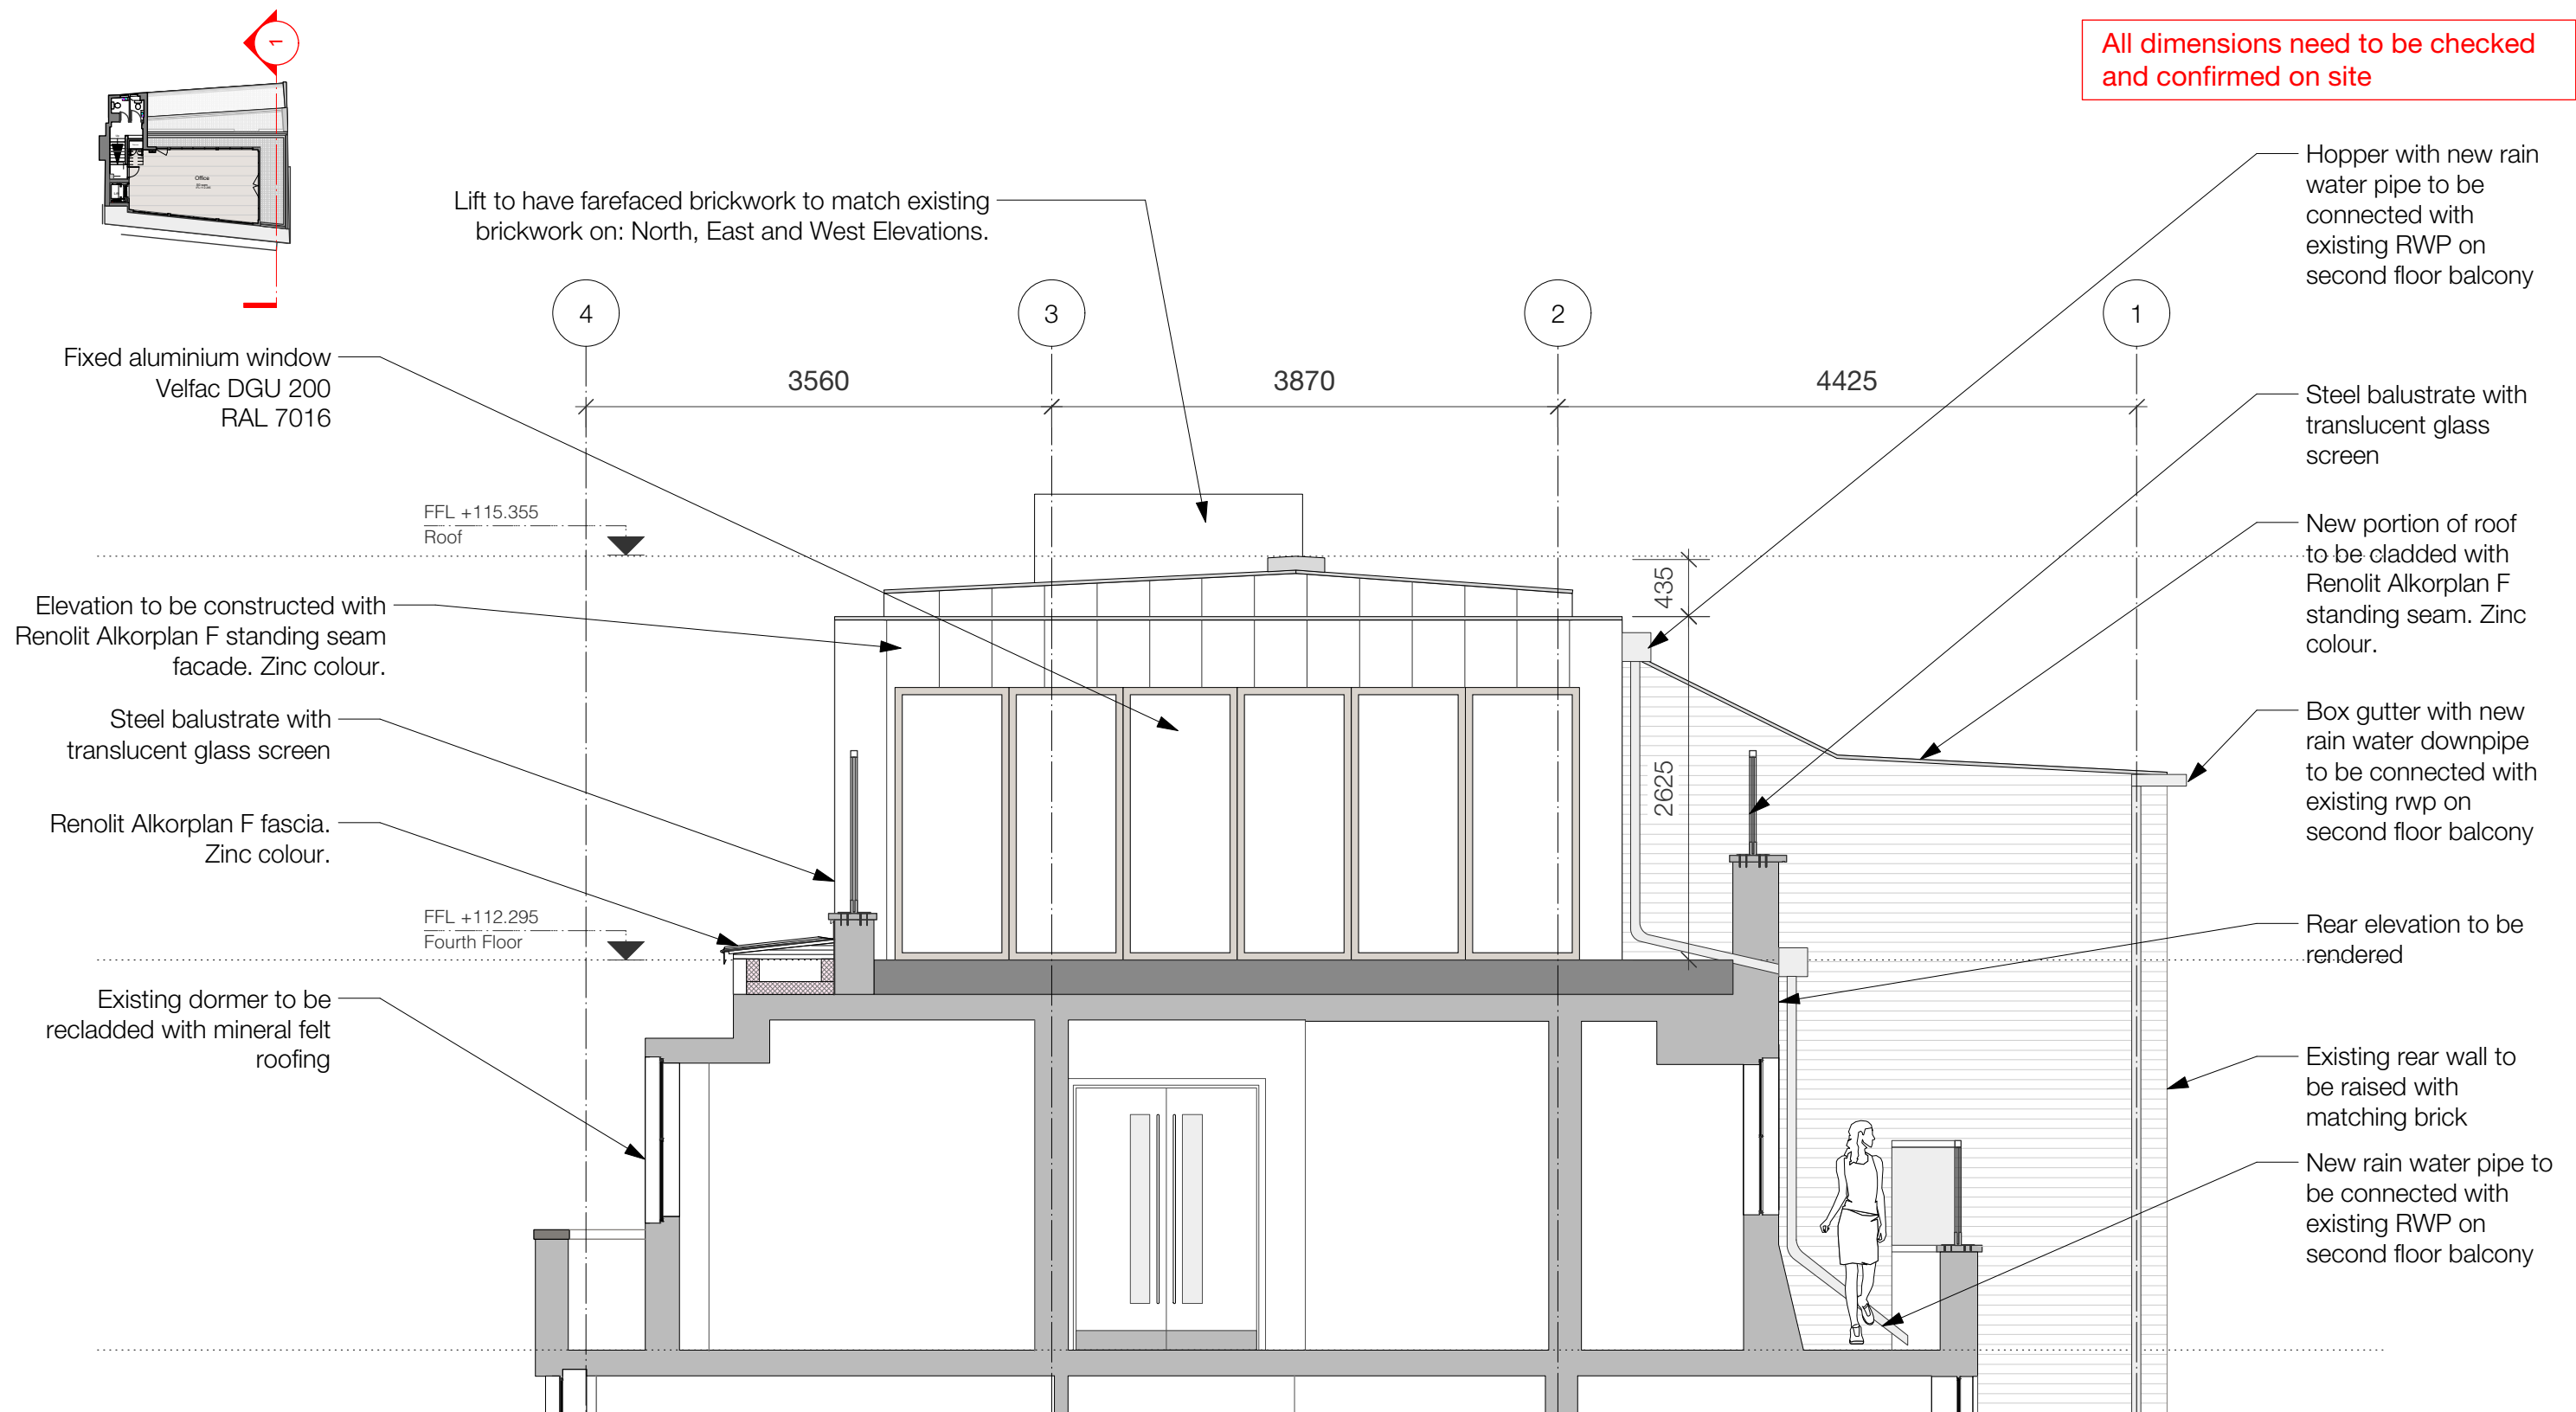

1 4th Floor - East Elevation
Scale: 1:50

Chassay Studio

108 Palace Gardens Terrace, London W8 4RT t. 0207 243 1516
www.chassaystudio.com

General Notes

- 1) Do not scale from this drawing.
 - 2) Written dimensions only to be used.
 - 3) All dimensions are in millimetres.
 - 4) These drawings shall be read in conjunction with all other relevant drawings, written instructions and specifications.
 - 5) Any discrepancies or inconsistencies must be reported to the architect immediately.
- © CHASSAY STUDIO Ltd 2017

Rev.	By	Description of Change	Date	Checked
B	WT	Issued for Planning	26.11.19	TC

Hanway House
London W1T 1UH

Title

4TH FLOOR - EAST ELEVATION

Job Code Drawing No. Revision

1661 -B-17 B

Date

31.10.2018

status : FOR

PLANNING

Scale

1:50 @ A3