



DO NOT SCALE FROM THIS DRAWING  
 DRAWING TO BE READ IN CONJUNCTION WITH ALL OTHER ARCHITECTS  
 AND ENGINEERS CONTRACT DRAWING & SPECIFICATIONS.  
 ANY DISCREPANCIES MUST BE BROUGHT TO THE ATTENTION OF THE  
 ARCHITECT IMMEDIATELY.  
 THE CONTRACTOR MUST VERIFY ALL DIMENSIONS BY SITE  
 MEASUREMENT BEFORE ORDERING MATERIALS OR MANUFACTURING  
 COMPONENTS.  
 SUBSTITUTE MATERIALS & PRODUCTS TO THOSE NAMED WILL BE  
 ACCEPTABLE IF PROVEN TO BE OF EQUAL OR HIGHER PERFORMANCE  
 AND NOT IN CONFLICT WITH OTHER ELEMENTS.


NOTES

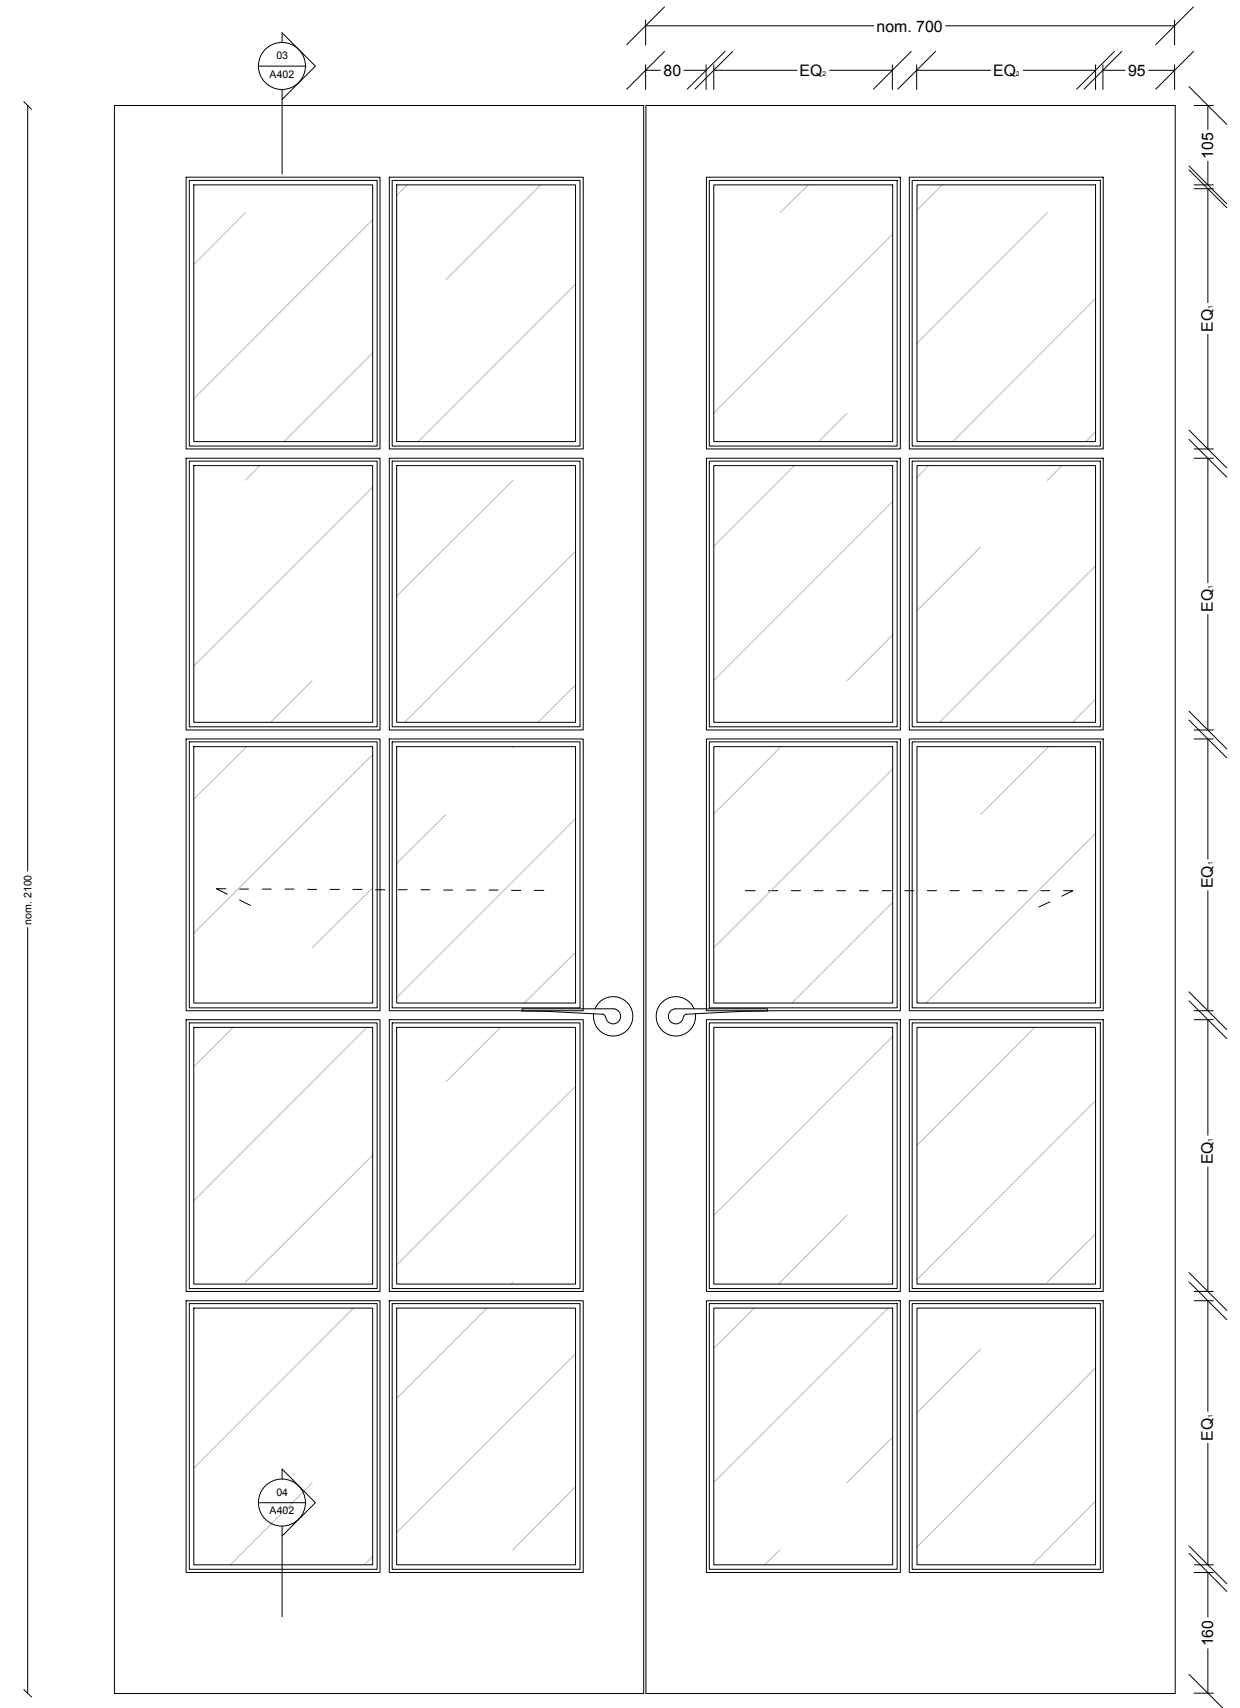


01 DOOR TYPE 1C - PROPOSED ELEVATION  
 1:10@A3,1:5@A1

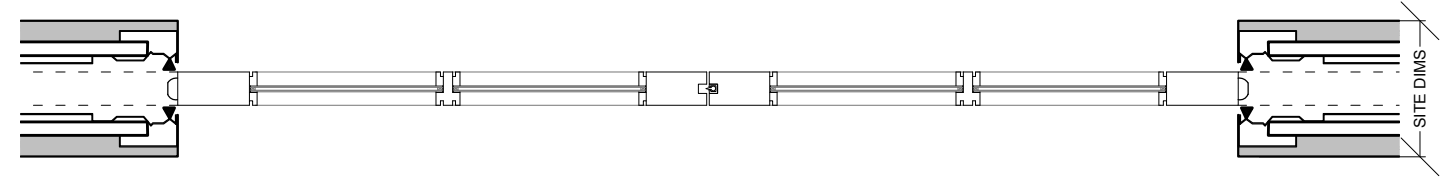


02 DOOR TYPE 1C - PROPOSED PLAN  
 1:10@A3,1:5@A1

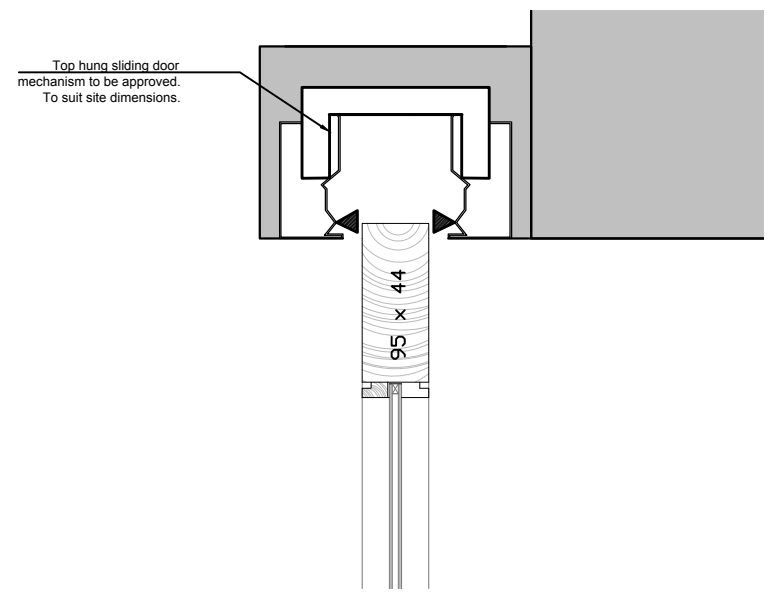

03 DOOR TYPE 1C - HEAD DETAIL  
 1:5@A3,1:2.5@A1

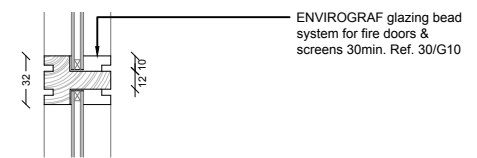


ENVIROGRAF glazing bead system for fire doors & screens 30min. Ref. 30/G10

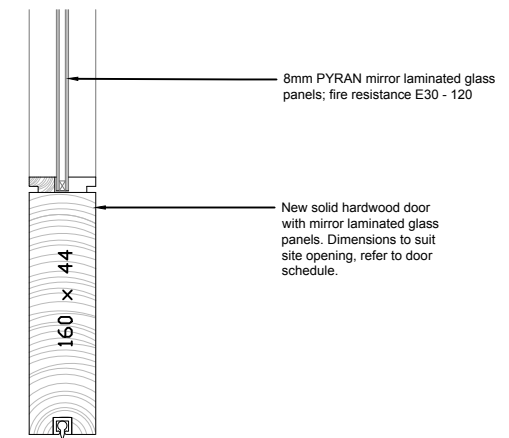

8mm PYRAN mirror laminated glass panels, fire resistance E30 - 120

New solid hardwood door with mirror laminated glass panels. Dimensions to suit site opening, refer to door schedule.

04 DOOR TYPE 1C - THRESHOLD DETAIL  
 1:5@A3,1:2.5@A1

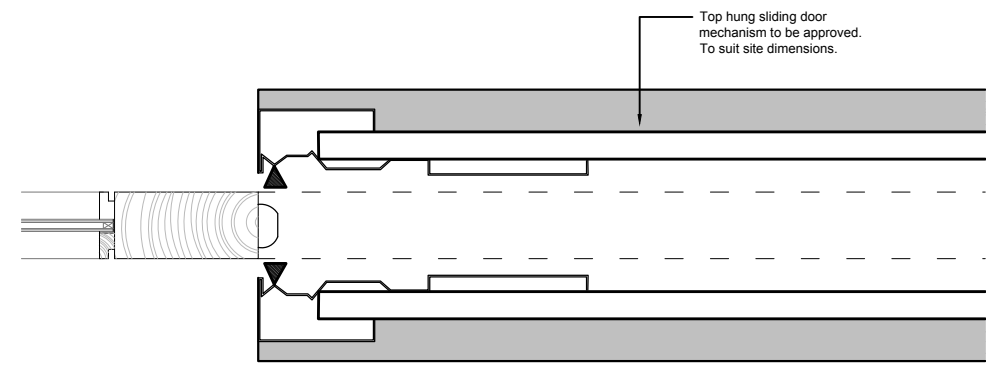

05 DOOR TYPE 1C - JAMB DETAIL  
 1:5@A3,1:2.5@A1

DOORS	
1C	DLGF- 20

REV	DATE	DESCRIPTION

FOR PLANNING

JOB TITLE  
 Keats Grove  
 Hampstead  
 DRAWING TITLE  
 Internal Door Type 1C  
 LGF Sliding Door  
 JOB No 546  
 DWG No A402  
 DRAWN BY RFB  
 SCALE (AT A1) 1:5@A1,1:10@A3  
 DATE Jan18

**RICHARD GRIFFITHS ARCHITECTS**  
 5 Maidstone Mews, 72-76 Borough High Street, London SE1 1GN  
 T +44(0)20 7357 8788 | F +44(0)20 7403 7887  
 E admin@rgarchitects.com | www.rgarchitects.com

