


Red dashed line indicates indicative boundary line to rear of the building, refer to lease drawing 'Dr Williams's Library Annex, Gordon Square, WC.1' provided by John Eaton & Company on 21.06.19 Boundary line to be confirmed by the library trust. CPMG recommend a Party Wall Consultant should advise on viability of extensions due to concerns over the Party wall act and Right to Light.

- Room Colour Key
- Ancillary
  - Archive
  - Archive Lobby
  - Bike Store
  - Circulation (Library)
  - Sanitary

- Wall Colour Key
- Existing Fabric
  - Existing Fabric- Doors to be retained and locked shut.
  - New Construction
  - Adjoining properties, highlighted by cross hatch- shown indicatively to provide context.
  - Below Ground- shown indicatively to provide context.

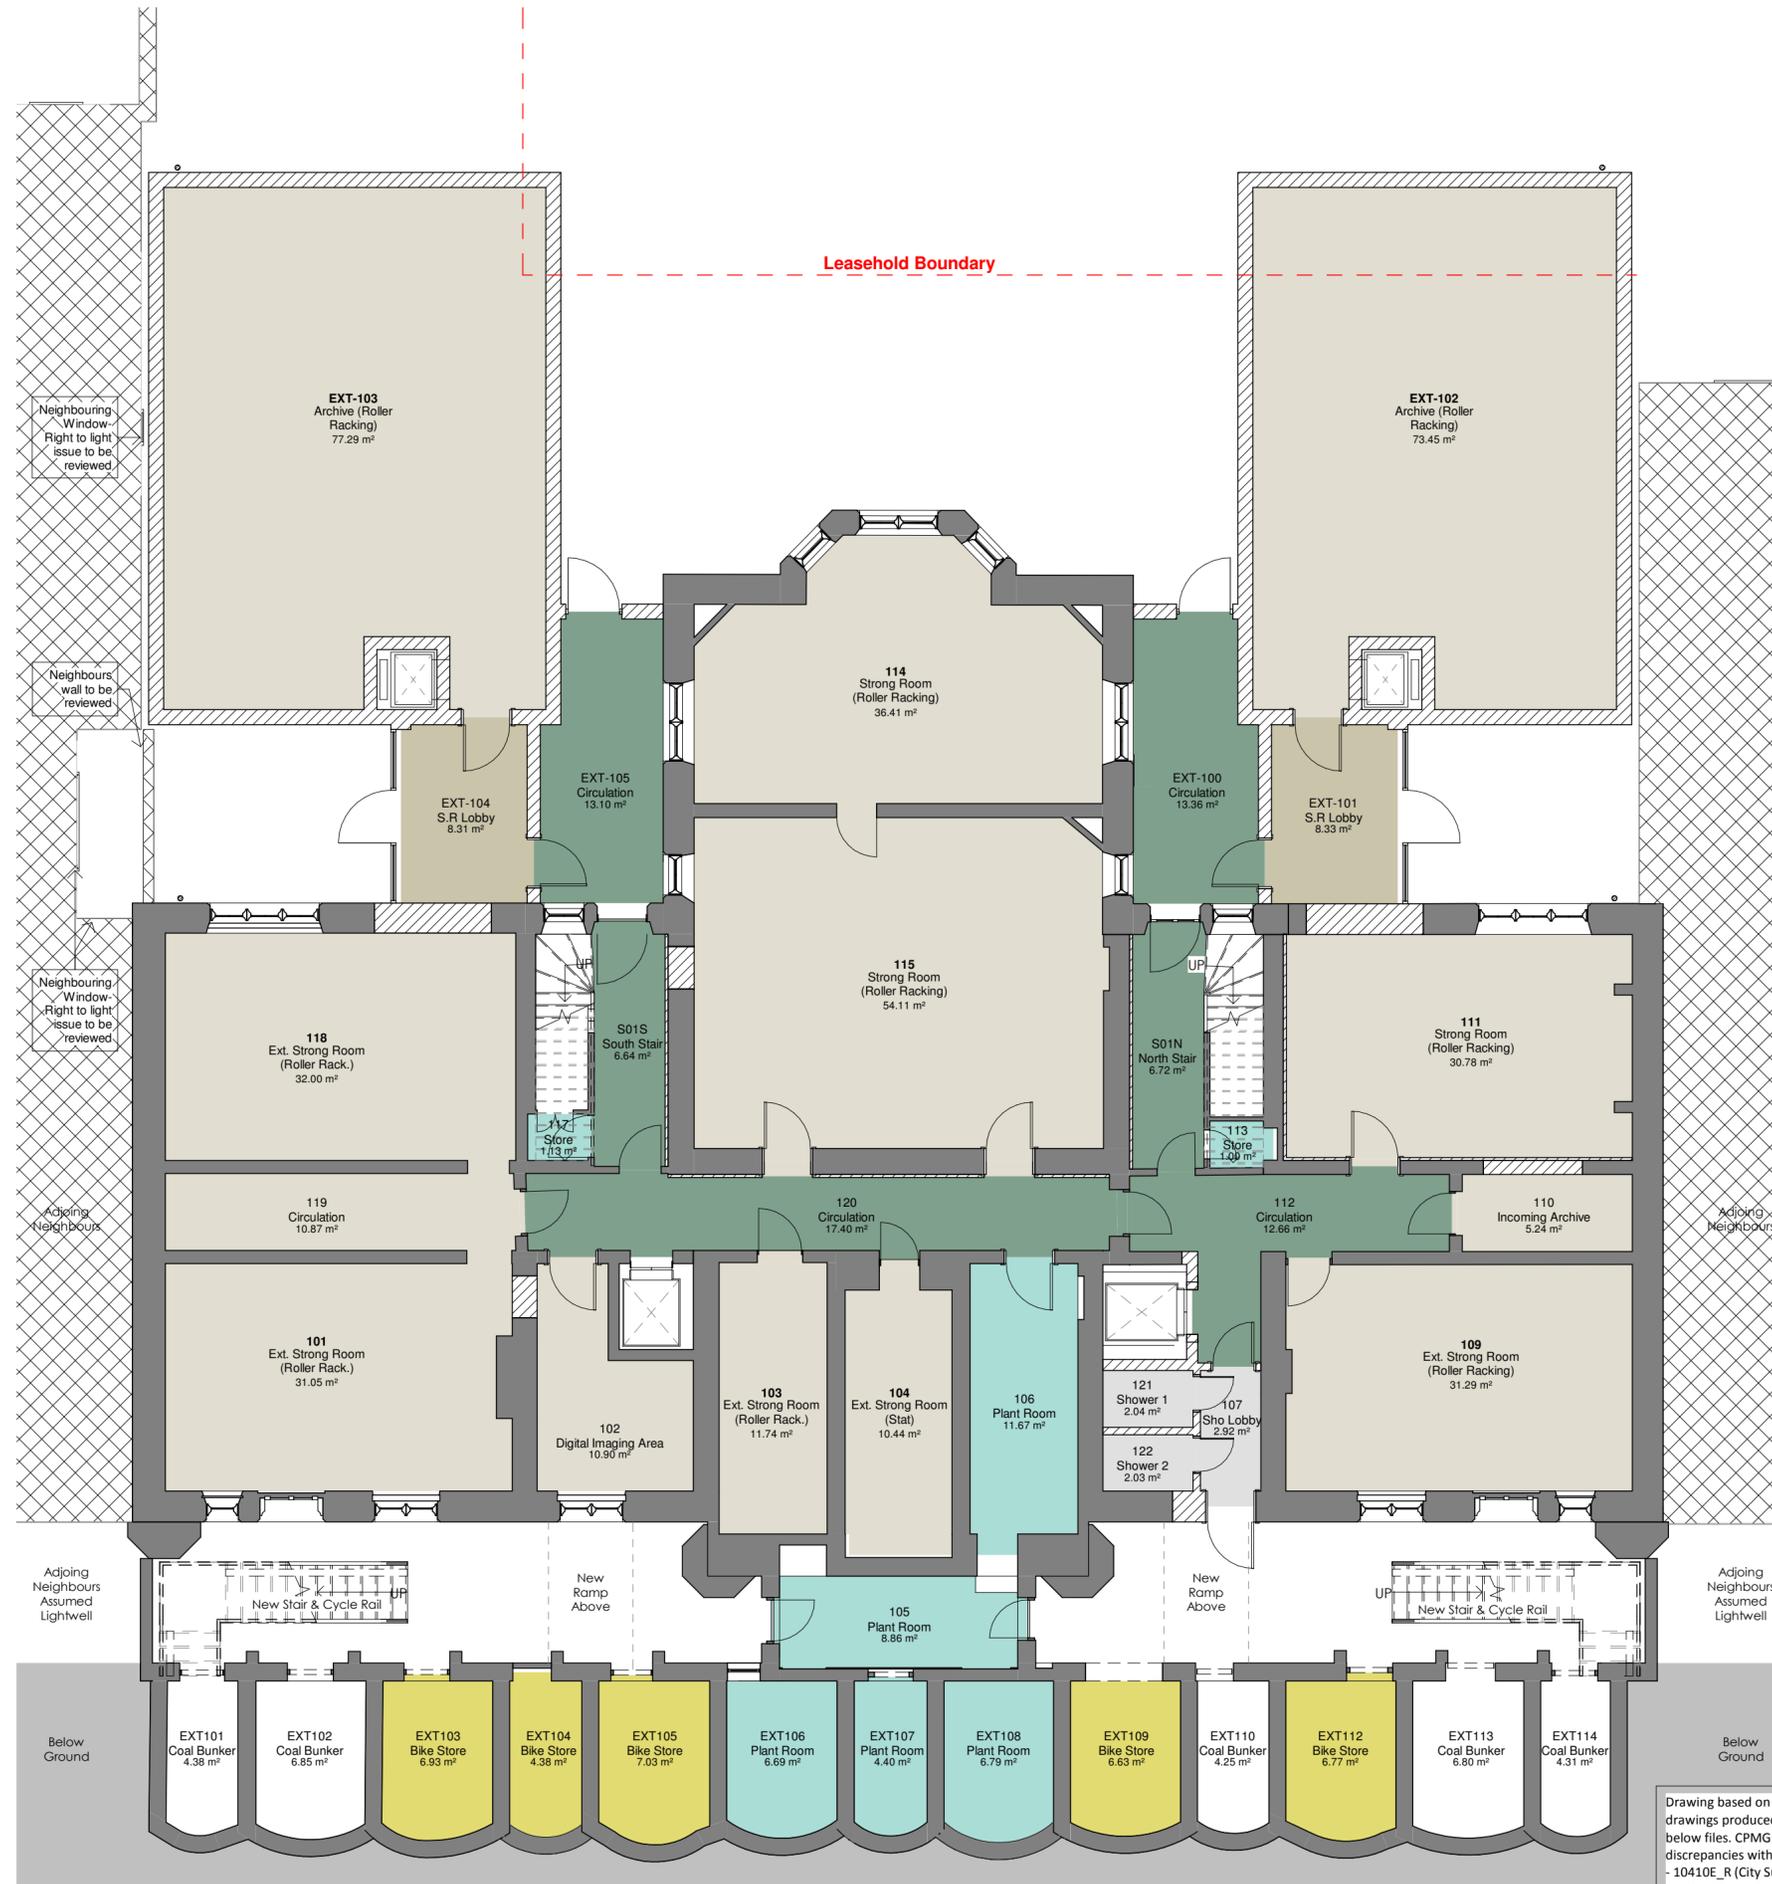

REV	DATE	DESCRIPTION
P05	2019-11-08	Notes updated on drawing for Planning Issue
P04	2019-10-28	Drawings issued for Planning
P03	2019-08-22	GA plans updated in line with latest client requests.
P02	2019-08-05	Drawings issued as frozen following client workshop
P01	2019-07-16	WC's Updated to Salus Comments. South extension updated to show archive only storage. Gallery on Level 5 updated to David Wykes comments.

REV	DATE	DESCRIPTION	REF: 8555
ORIGINATOR			

**cpmg** ARCHITECTURE & INTERIOR DESIGN  
People, Purpose, Place

**CPMG Architects Ltd**  
**Nottingham** 23 Warser Gate, Nottingham, NG1 1NU tel: 0115 958 9500  
**London** 31/35 Kirby Street, London, EC1N 8TE tel: 0207 492 1805  
**Birmingham** The Lewis Building 35 Bull Street Birmingham B4 6EQ  
 enquiries@cpmg-architects.com  
 www.cpmg-architects.com

PROJECT

**Dr Williams's Library**  
**Library Building**

DRAWING TITLE

**FLOOR PLANS**  
**Proposed GA Plan - Extension - Level 01**

DRAWING PURPOSE

**PLANNING SUBMISSION**

DRAWN BY	DATE	CHK'D BY	SCALE	MEDIA
HW	2019-06-26	RF	1 : 100	A2

PROJECT - ORIGINATOR - ZONE - LEVEL - TYPE - ROLE - NUMBER

**W82-CPM-Z1-01-DR-A-20201** **P05**

Copyright of CPMG Architects Limited 2019. All rights reserved. No part of this publication may be reproduced, stored in any retrieval system or transmitted in any form or by any means without prior permission of CPMG Architects Limited. Do not scale from drawing for Construction or Setting-out purposes, use figured dimensions only. All dimensions to be checked on site.  
 ISO 9001: 2015 Quality Management  
 ISO 14001: 2015 Environmental Management  
 PAS 1192-2: 2013 Building Information Modelling

Drawing based on survey information, Revit model and CAD drawings produced by City Survey's and Survey Hub, refer to below files. CPMG cannot be held responsible for any discrepancies within the original Revit survey or CAD drawings.  
 - 10410E\_R (City Surveys)  
 - CSDr 000765-DWL-SU-DRG-0001-A01.rvt (City Surveys)  
 - 3916\_Dr Williams Library\_3D Model (Survey Hub)