


Red dashed line indicates indicative boundary line to rear of the building, refer to lease drawing 'Dr Williams's Library Annexe, Gordon Square, WC.1' provided by John Eaton & Company on 21.06.19 Boundary line to be confirmed by the library trust. CPMG recommend a Party Wall Consultant should advise on viability of extensions due to concerns over the Party wall act and Right to Light.

- Room Colour Key**
- Administration (Library)
 - Archive
 - Archive Lobby
 - Circulation (Letting)
 - Circulation (Library)
 - Office (Letting)
 - Reader Facilities
 - Reading Room
 - Sanitary

- Wall Colour Key**
- Existing Fabric
 - Existing Fabric- Doors to be retained and locked shut.
 - New Construction
 - Adjoining properties, highlighted by cross hatch- shown indicatively to provide context.
 - Below Ground- shown indicatively to provide context.

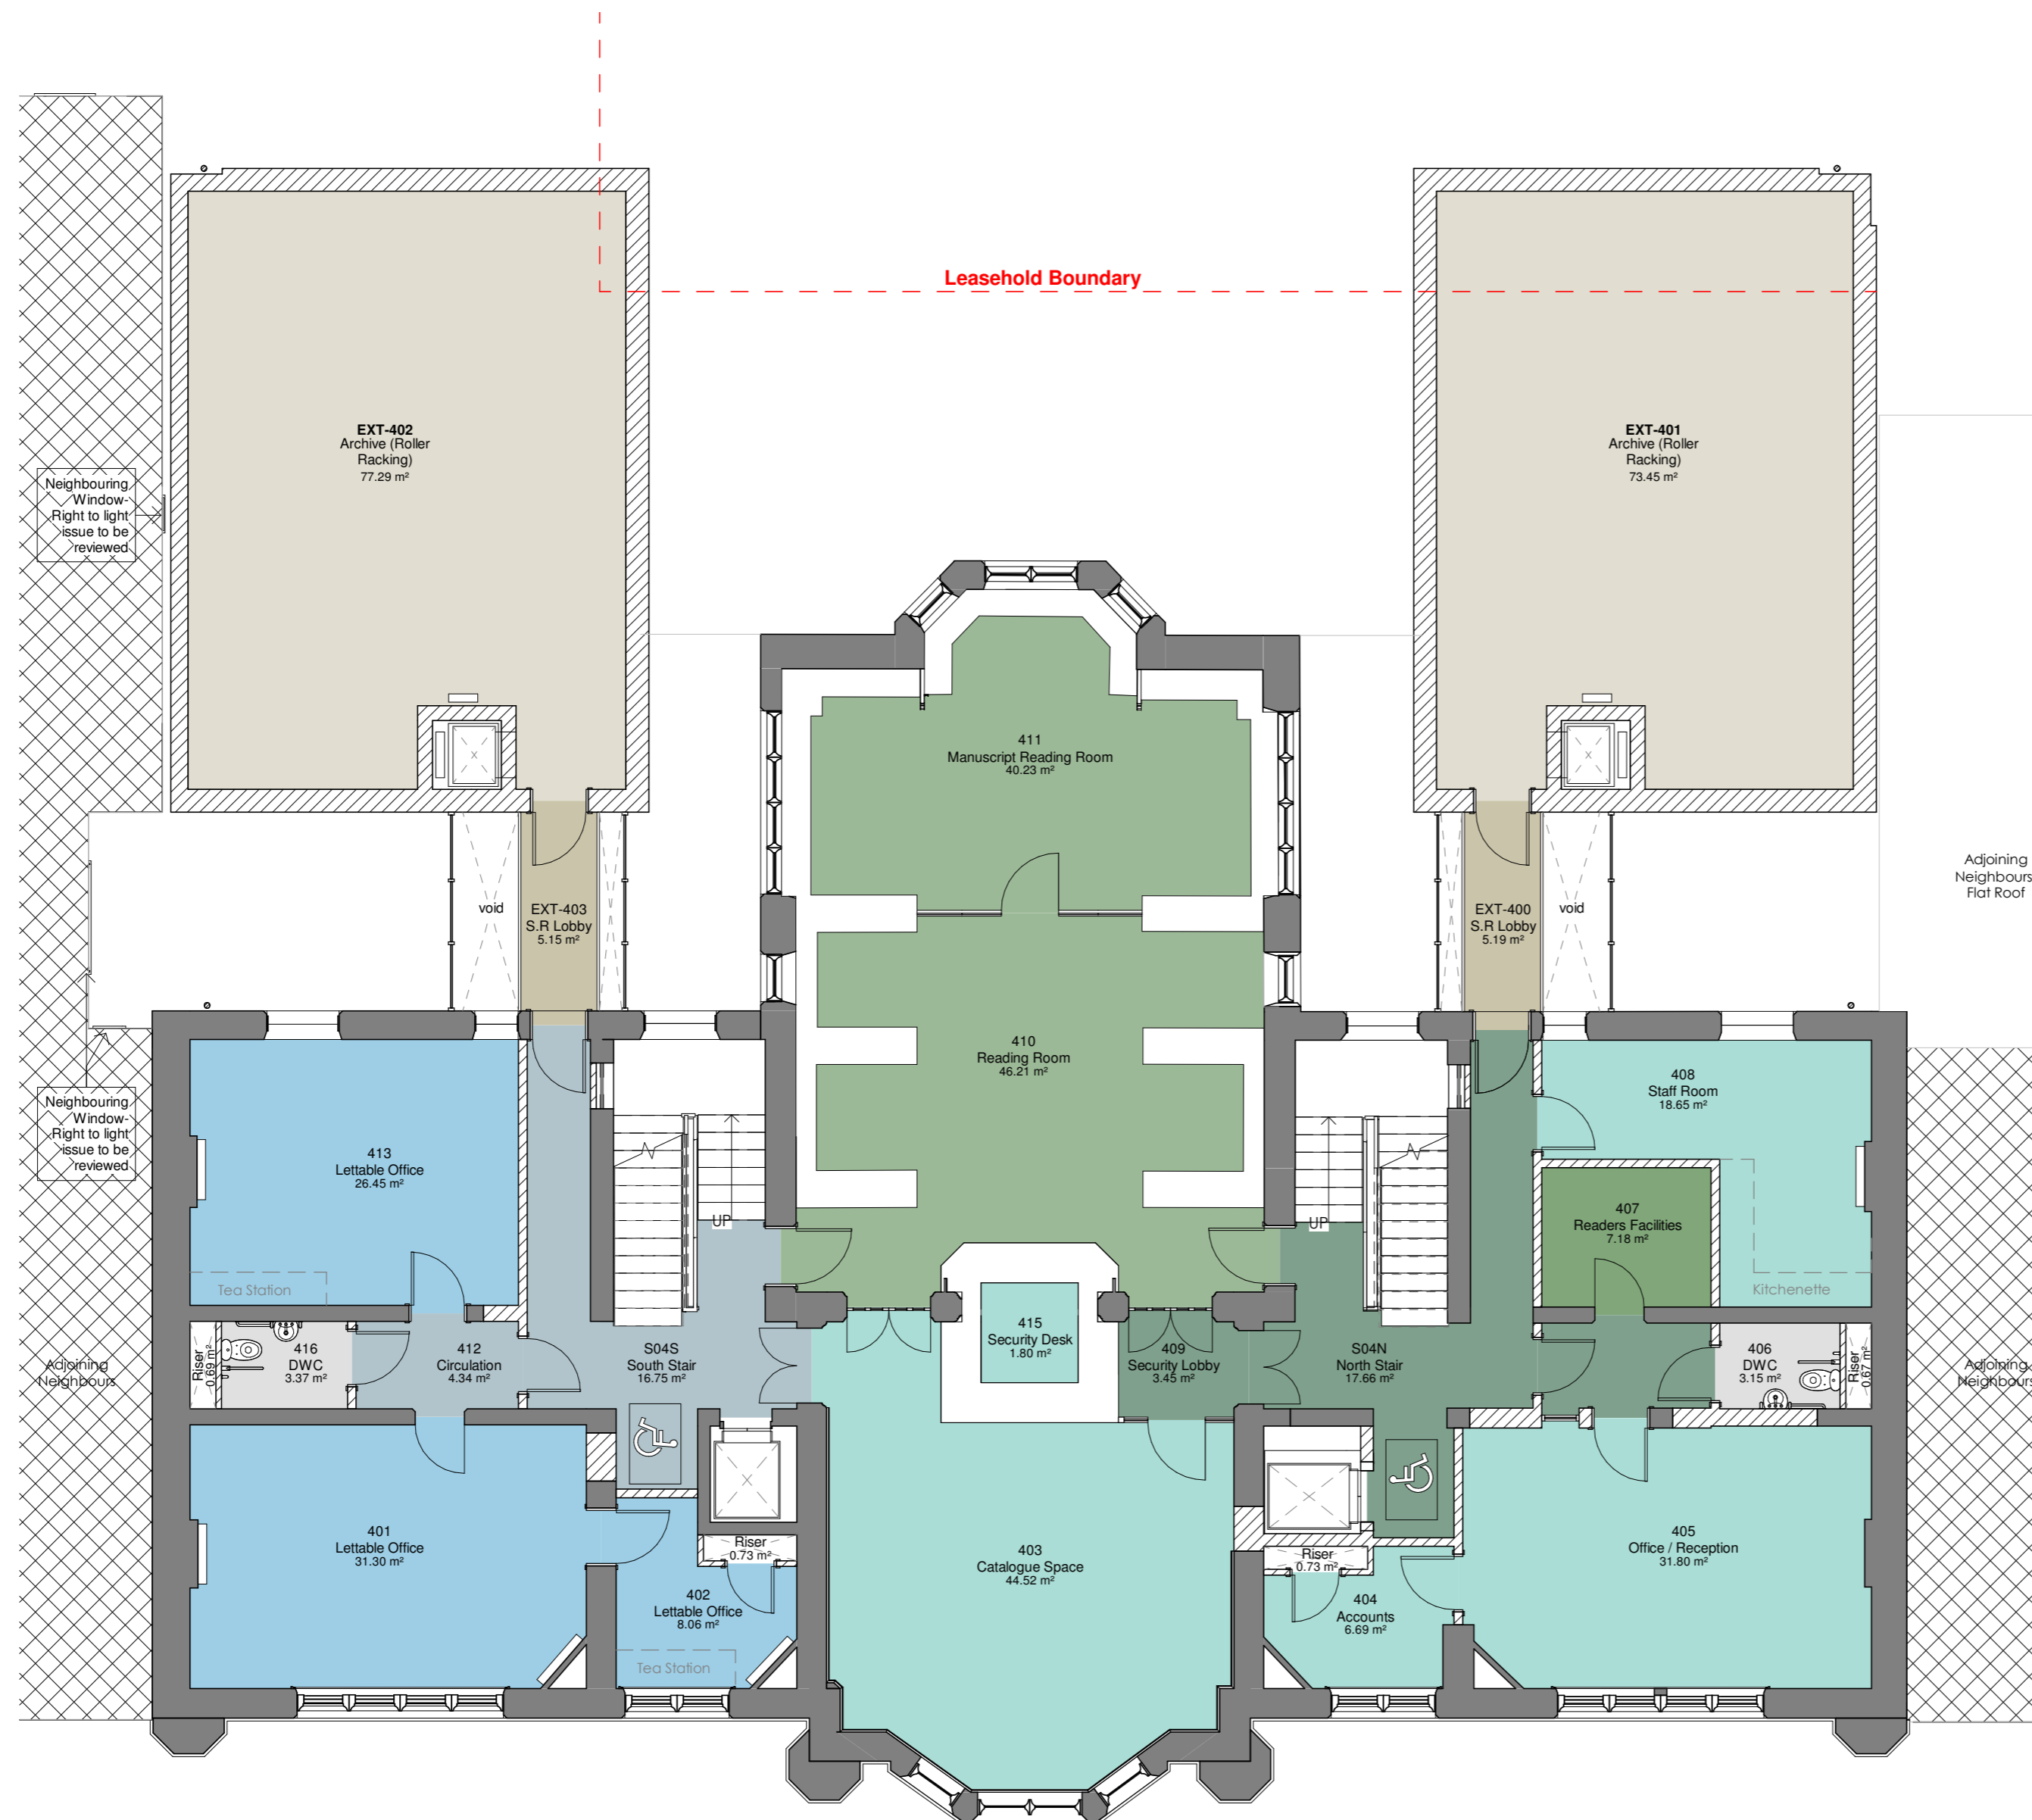

REV	DATE	DESCRIPTION
P05	2019-11-08	Notes updated on drawing for Planning Issue
P04	2019-10-28	Drawings issued for Planning
P03	2019-08-22	GA plans updated in line with latest client requests.
P02	2019-08-05	Drawings issued as frozen following client workshop
P01	2019-07-16	WC's Updated to Salus Comments. South extension updated to show archive only storage. Gallery on Level 5 updated to David Wykes comments.

ORIGINATOR REF: 8555

cpmg ARCHITECTURE & INTERIOR DESIGN
People, Purpose, Place

CPMG Architects Ltd

Nottingham 23 Warser Gate, Nottingham, NG1 1NU tel: 0115 958 9500
London 31/35 Kirby Street, London, EC1N 8TE tel: 0207 492 1805
Birmingham The Lewis Building 35 Bull Street Birmingham B4 6EQ
 enquiries@cpmg-architects.com
 www.cpmg-architects.com

PROJECT

**Dr Williams's Library
Library Building**

DRAWING TITLE

**FLOOR PLANS
Proposed GA Plan - Extension - Level 04**

DRAWING PURPOSE

PLANNING SUBMISSION

DRAWN BY	DATE	CHK'D BY	SCALE	MEDIA
HW	2019-06-26	RF	1 : 100	A2

PROJECT - ORIGINATOR - ZONE - LEVEL - TYPE - ROLE - NUMBER

W82-CPM-Z1-04-DR-A-20204 P05

Copyright of CPMG Architects Limited 2019. All rights reserved. No part of this publication may be reproduced, stored in any retrieval system or transmitted in any form or by any means without prior permission of CPMG Architects Limited. Do not scale from drawing for Construction or Setting-out purposes, use figured dimensions only. All dimensions to be checked on site.
 ISO 9001: 2015 Quality Management
 ISO 14001: 2015 Environmental Management
 PAS 1192-2: 2013 Building Information Modelling

Drawing based on survey information, Revit model and CAD drawings produced by City Survey's and Survey Hub, refer to below files. CPMG cannot be held responsible for any discrepancies within the original Revit survey or CAD drawings.
 - 10410E_R (City Surveys)
 - CSDr 000765-DWL-SU-DRG-0001-A01.rvt (City Surveys)
 - 3916_Dr Williams Library_3D Model (Survey Hub)