
 


Figured dimensions only are to be taken from this drawing. All dimensions are to be checked on site before any work is put in hand. If in doubt, ask.

**NOTES**

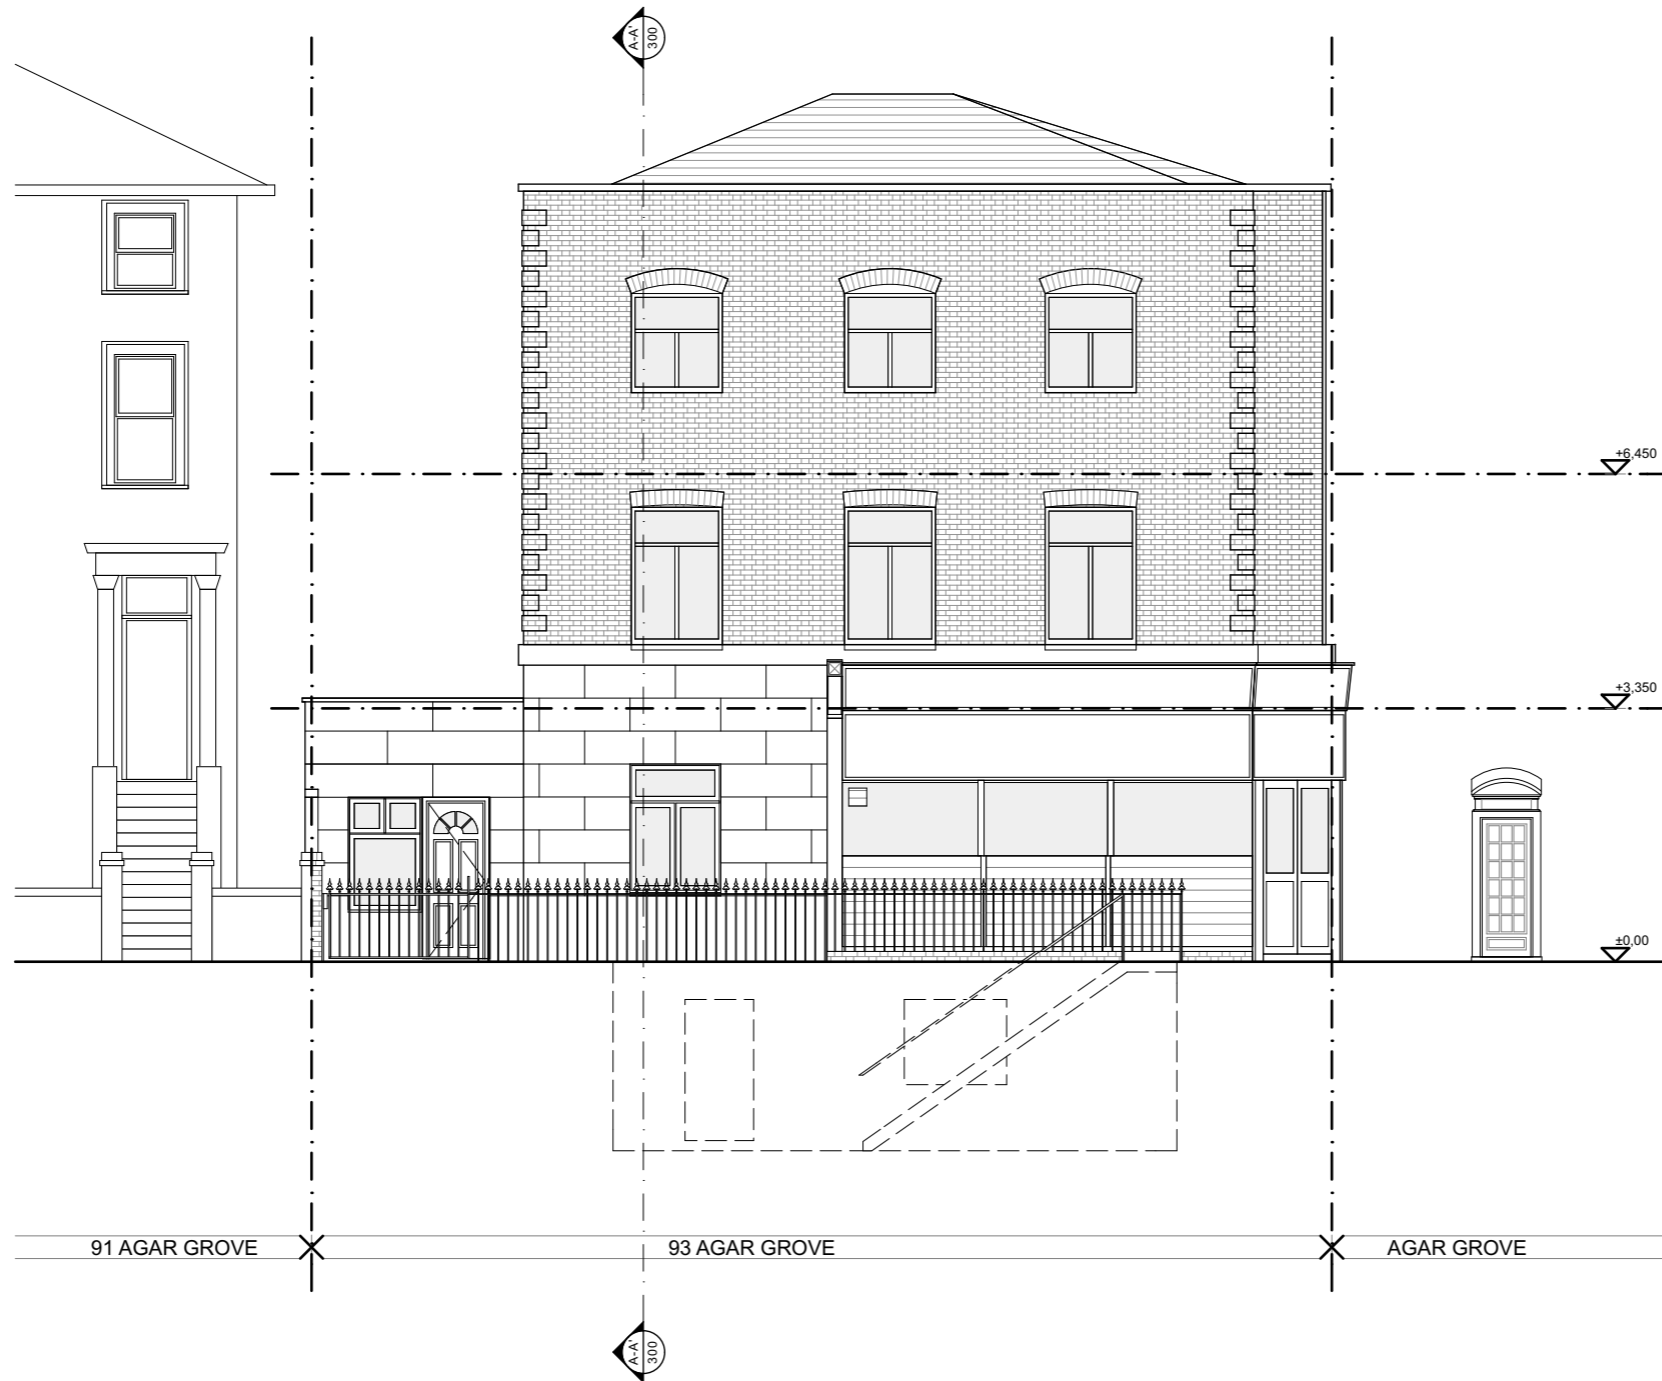


(--)	PLANNING	AC	10/2018	AC
------	----------	----	---------	----

Rev	Description	Drawn	Date	Checked
-----	-------------	-------	------	---------

**iungo**  
studio

Mob: +44(0)7438 46 23 51  
Email: alex@iungostudio.com  
Web: www.iungostudio.com

Project No:	032	Project:	93 Agar Grove
Author:	ac	Site Address:	93 Agar Grove, London
Checked:	ac	Client:	Mr Balraj Phakey
Title:		Elevations Existing - Front Elevation	
Status:	PLANNING	Scale A1:	1:50
		Scale A3:	1:100
Project no. / Stage / Drawing no.	032(P)041	Date:	Oct '19
		Revision:	(--)