
 


Figured dimensions only are to be taken from this drawing. All dimensions are to be checked on site before any work is put in hand. If in doubt, ask.

NOTES

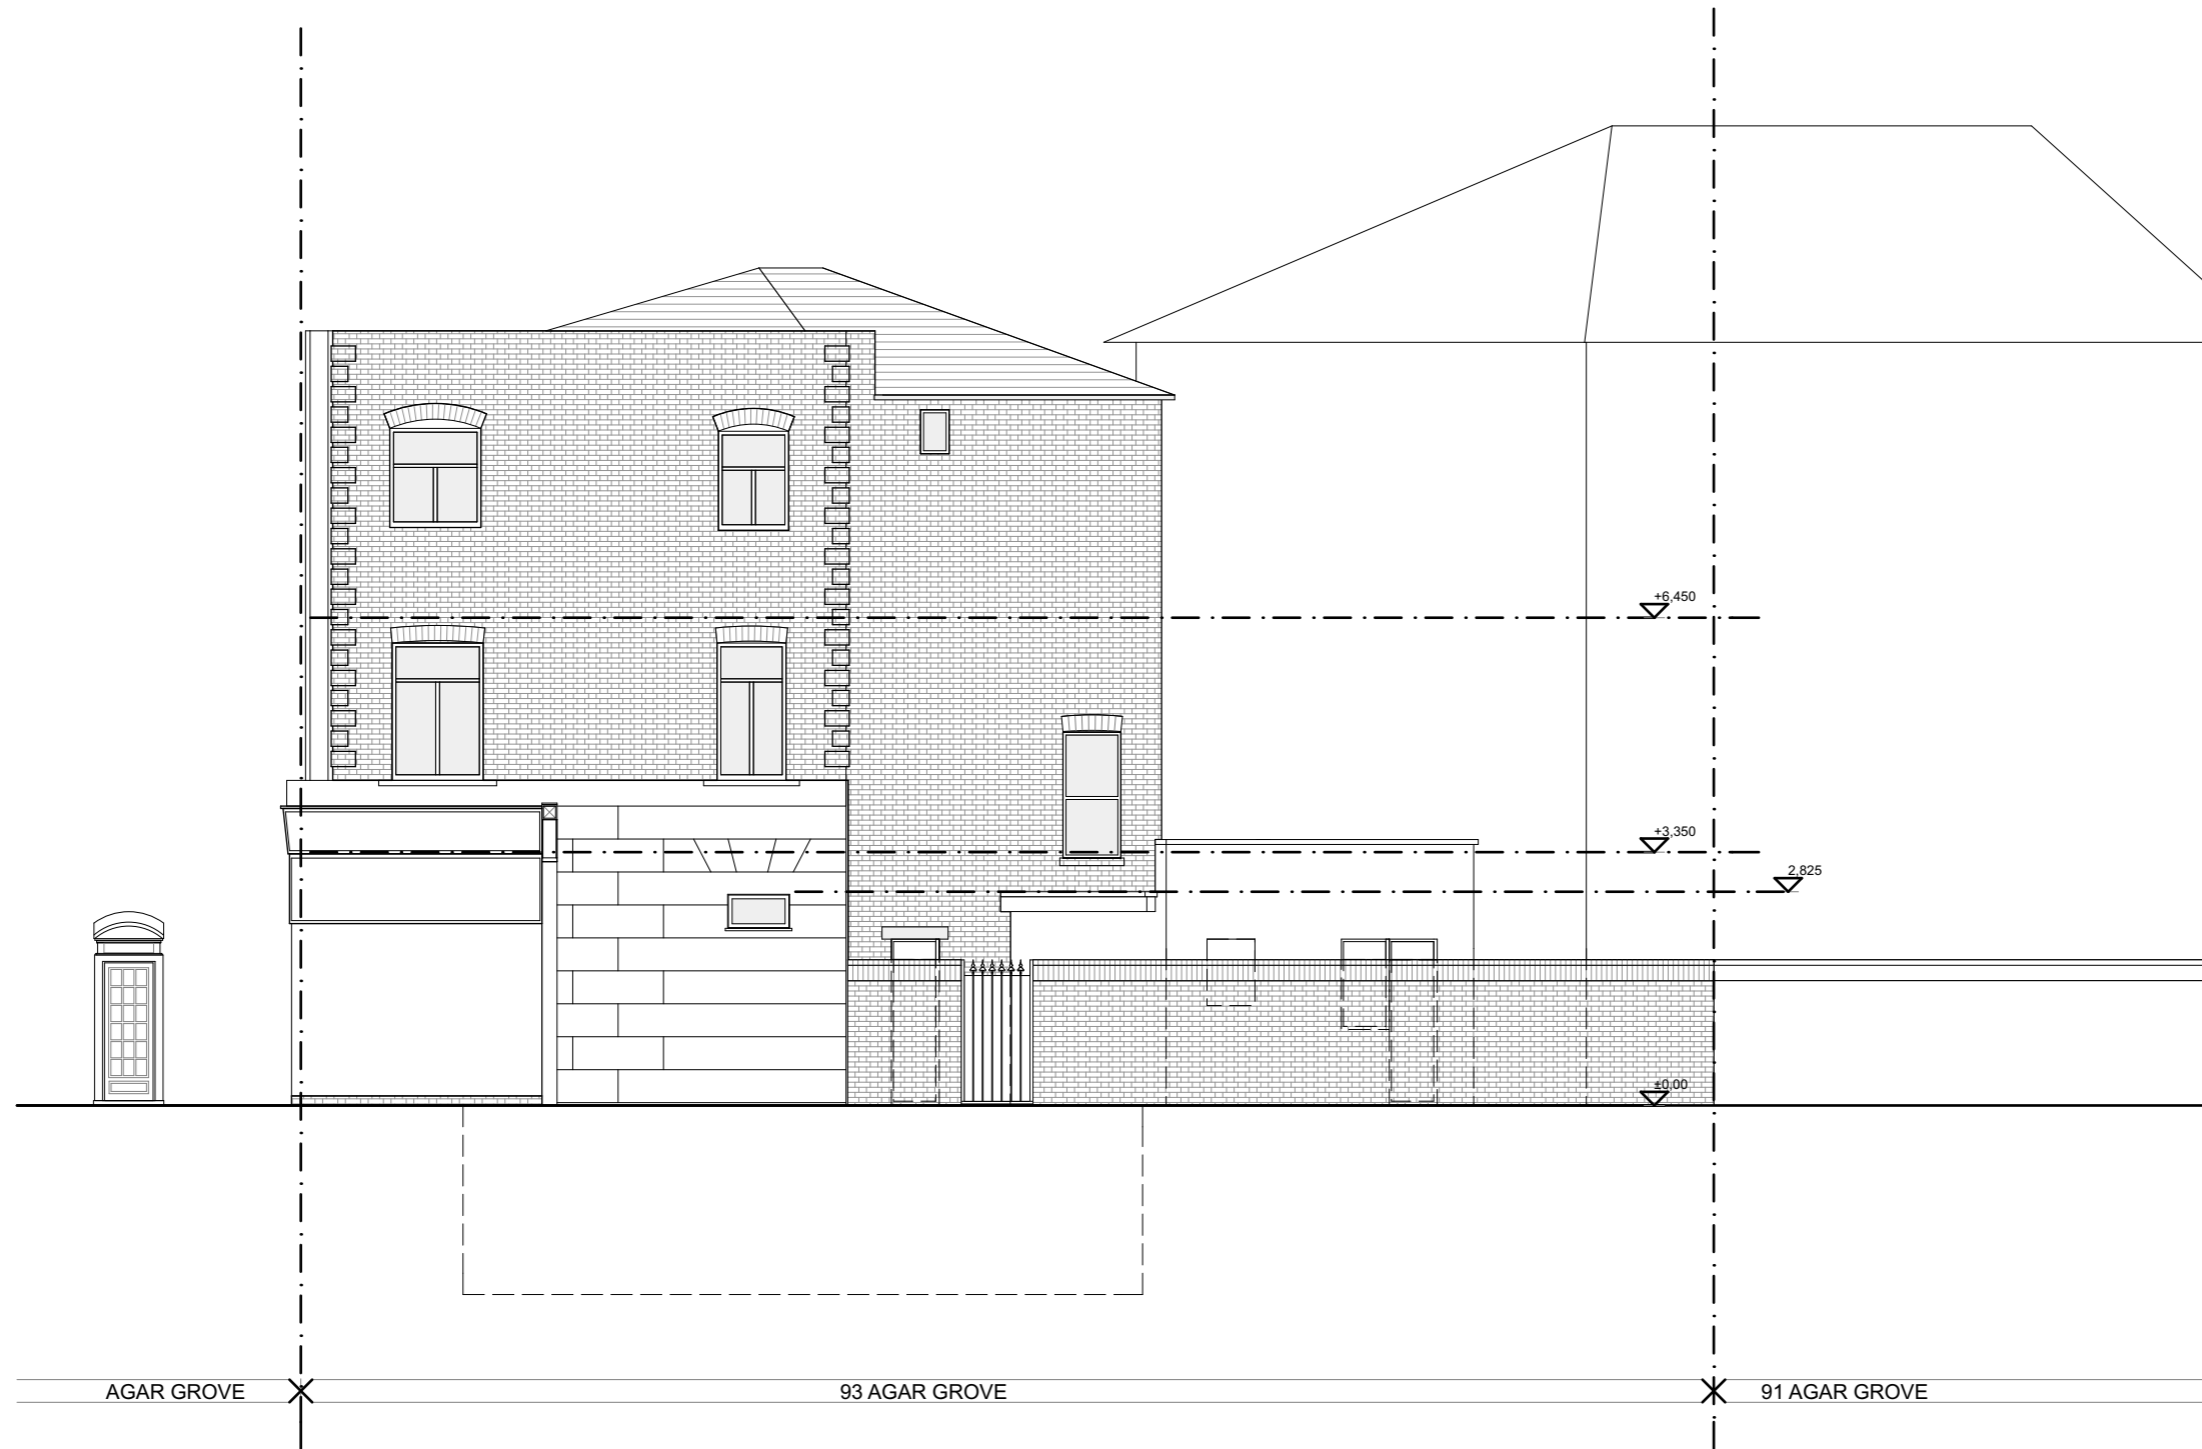

(-)	PLANNING	AC	10/2018	AC
Rev	Description	Drawn	Date	Checked

iungo
studio

Mob: +44(0)7438 46 23 51
Email: alex@iungostudio.com
Web: www.iungostudio.com

Project No:	032			Project:	93 Agar Grove		
Author:	ac			Site Address:	93 Agar Grove, London		
Checked:	ac			Client:	Mr Balraj Phakey		
Title:	Elevations Existing - Rear elevation						
Status:	PLANNING		Scale A1:	1:50	Scale A3:	1:100	
Project no. / Stage / Drawing no.	032(P)043		Date:	Oct '19	Revision:	(-)	