


Notes

- FLOOR FINISH REMOVAL
- WALL REMOVAL

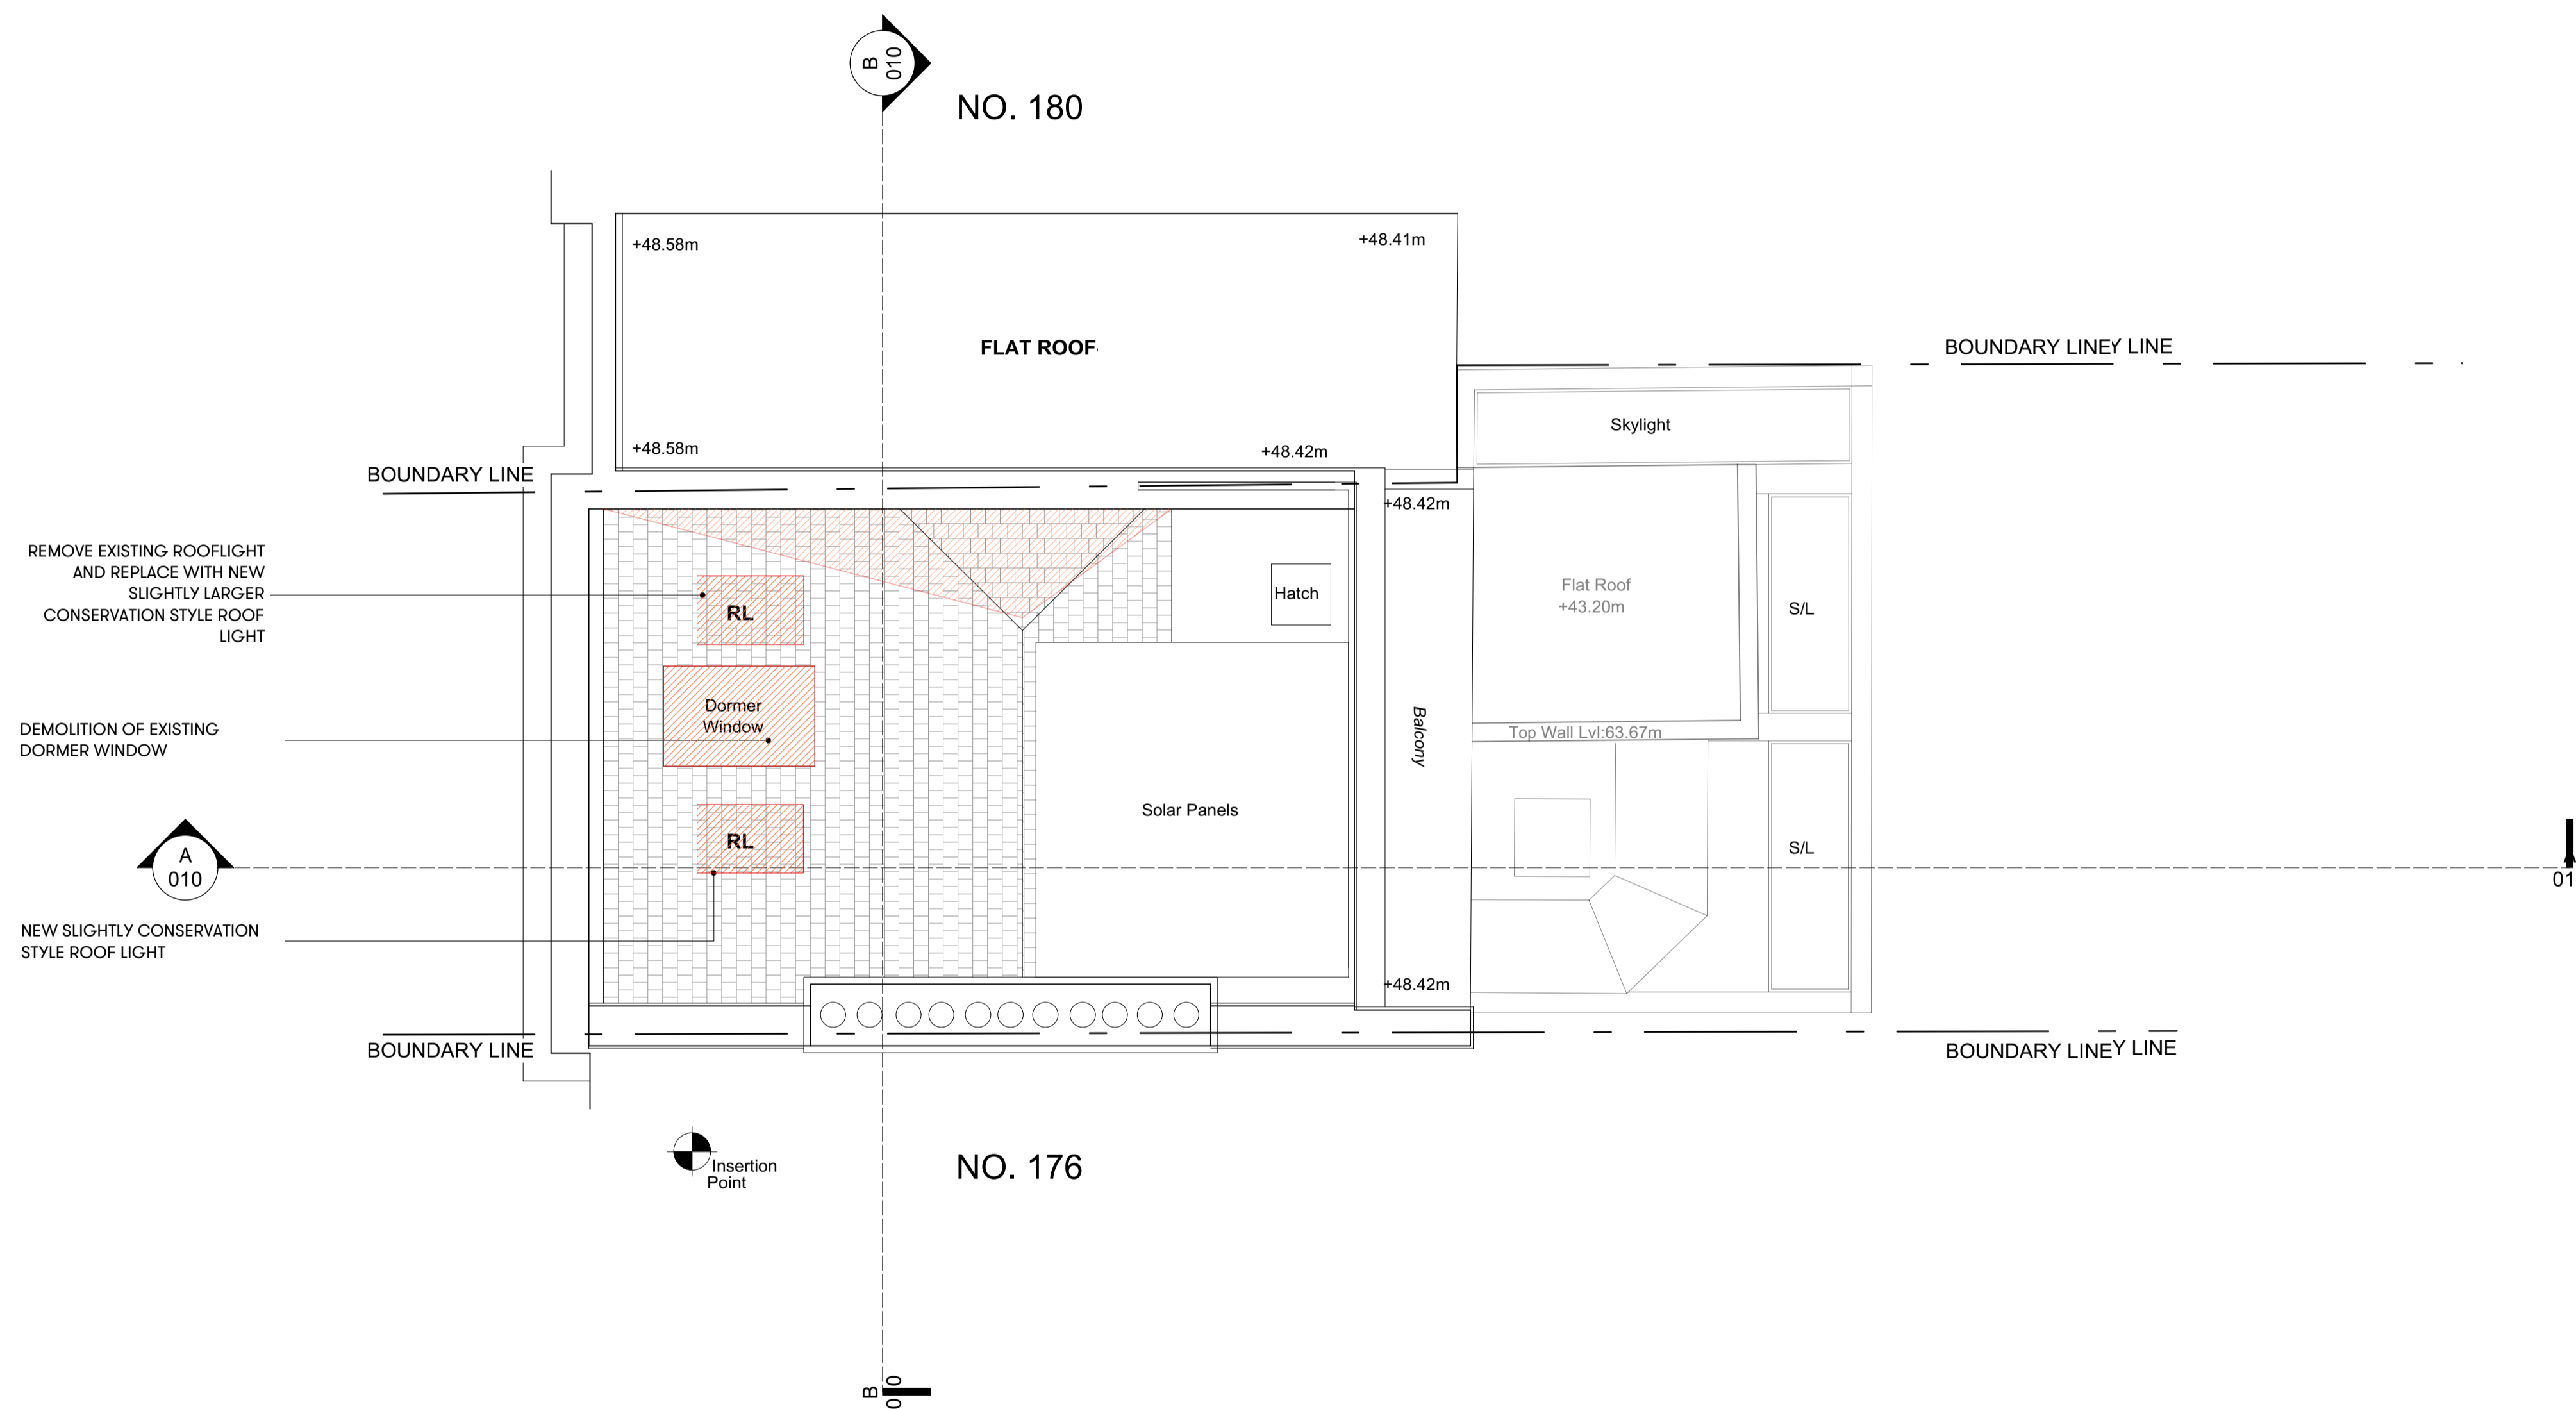

1 Proposed Roof Demolition Plan
Scale: 1:50-A1 / 1:100-A3

1 25/11/19 Planning Submission

Project

178 Regent's Park Road, NW1 8XP

Client

Logan & Bridget Plant

Drawing Title

**Proposed Demolition
Roof Plan**

Scale Date Created

1:50-A1/1:100-A3 22.11.19

Drawing Number

19040-115

Revision Revision Date

P1 22.11.19

Drawn By

MP

Checked By

FC

Do not scale from drawing, all dimensions to be checked on site. Report omissions and discrepancies to the architect immediately



Michaelis Boyd Associates
108 Palace Gardens Terrace
London W8 4RT

44 20 7221 1237
hello@michaelisboyd.com
michaelisboyd.com

