

This drawing is copyright and shall not be reproduced nor used for any other purpose without written permission of the author.

Do not scale from this drawing, use figured dimensions only.

The drawing must be read in conjunction with all other project related drawings and documentation issued by the Architect and Appointed Consultants.

It is the contractor's responsibility to ensure compliance with the Building Regulations.

It is the contractor's responsibility to check all dimensions on site, any discrepancy to be reported immediately.

Details and sizes shown are indicative only and are subject to confirmation by the relevant Specialist contractor & sub-contractors.

This drawing is not to be used for Land Registry or sales purposes.

The Author is not responsible for any changes to the drawings as implemented on site without prior approval in writing.

Revision	Date
A Use class added	10.10.19
B Minor amendment	08.11.19

Survey information provided by third party company. All drawn information should be checked on site prior to manufacture of any items or before construction works commence.




knight matrix architects

studio 1
100, New House
630-634 London road
westcliff on sea
essex
ss0 9hw
t 01702 715517
e mail@knightmatrix.com
w www.knightmatrix.com


Client:
Palmos Partners
Project:
28 Greville Street
Description:
Proposed Alterations
Existing Plans
Ground & First Floor

Status	Planning	Scale	Drawn	Date
1:50	nr			14.07.17
Job number	1128	031		B

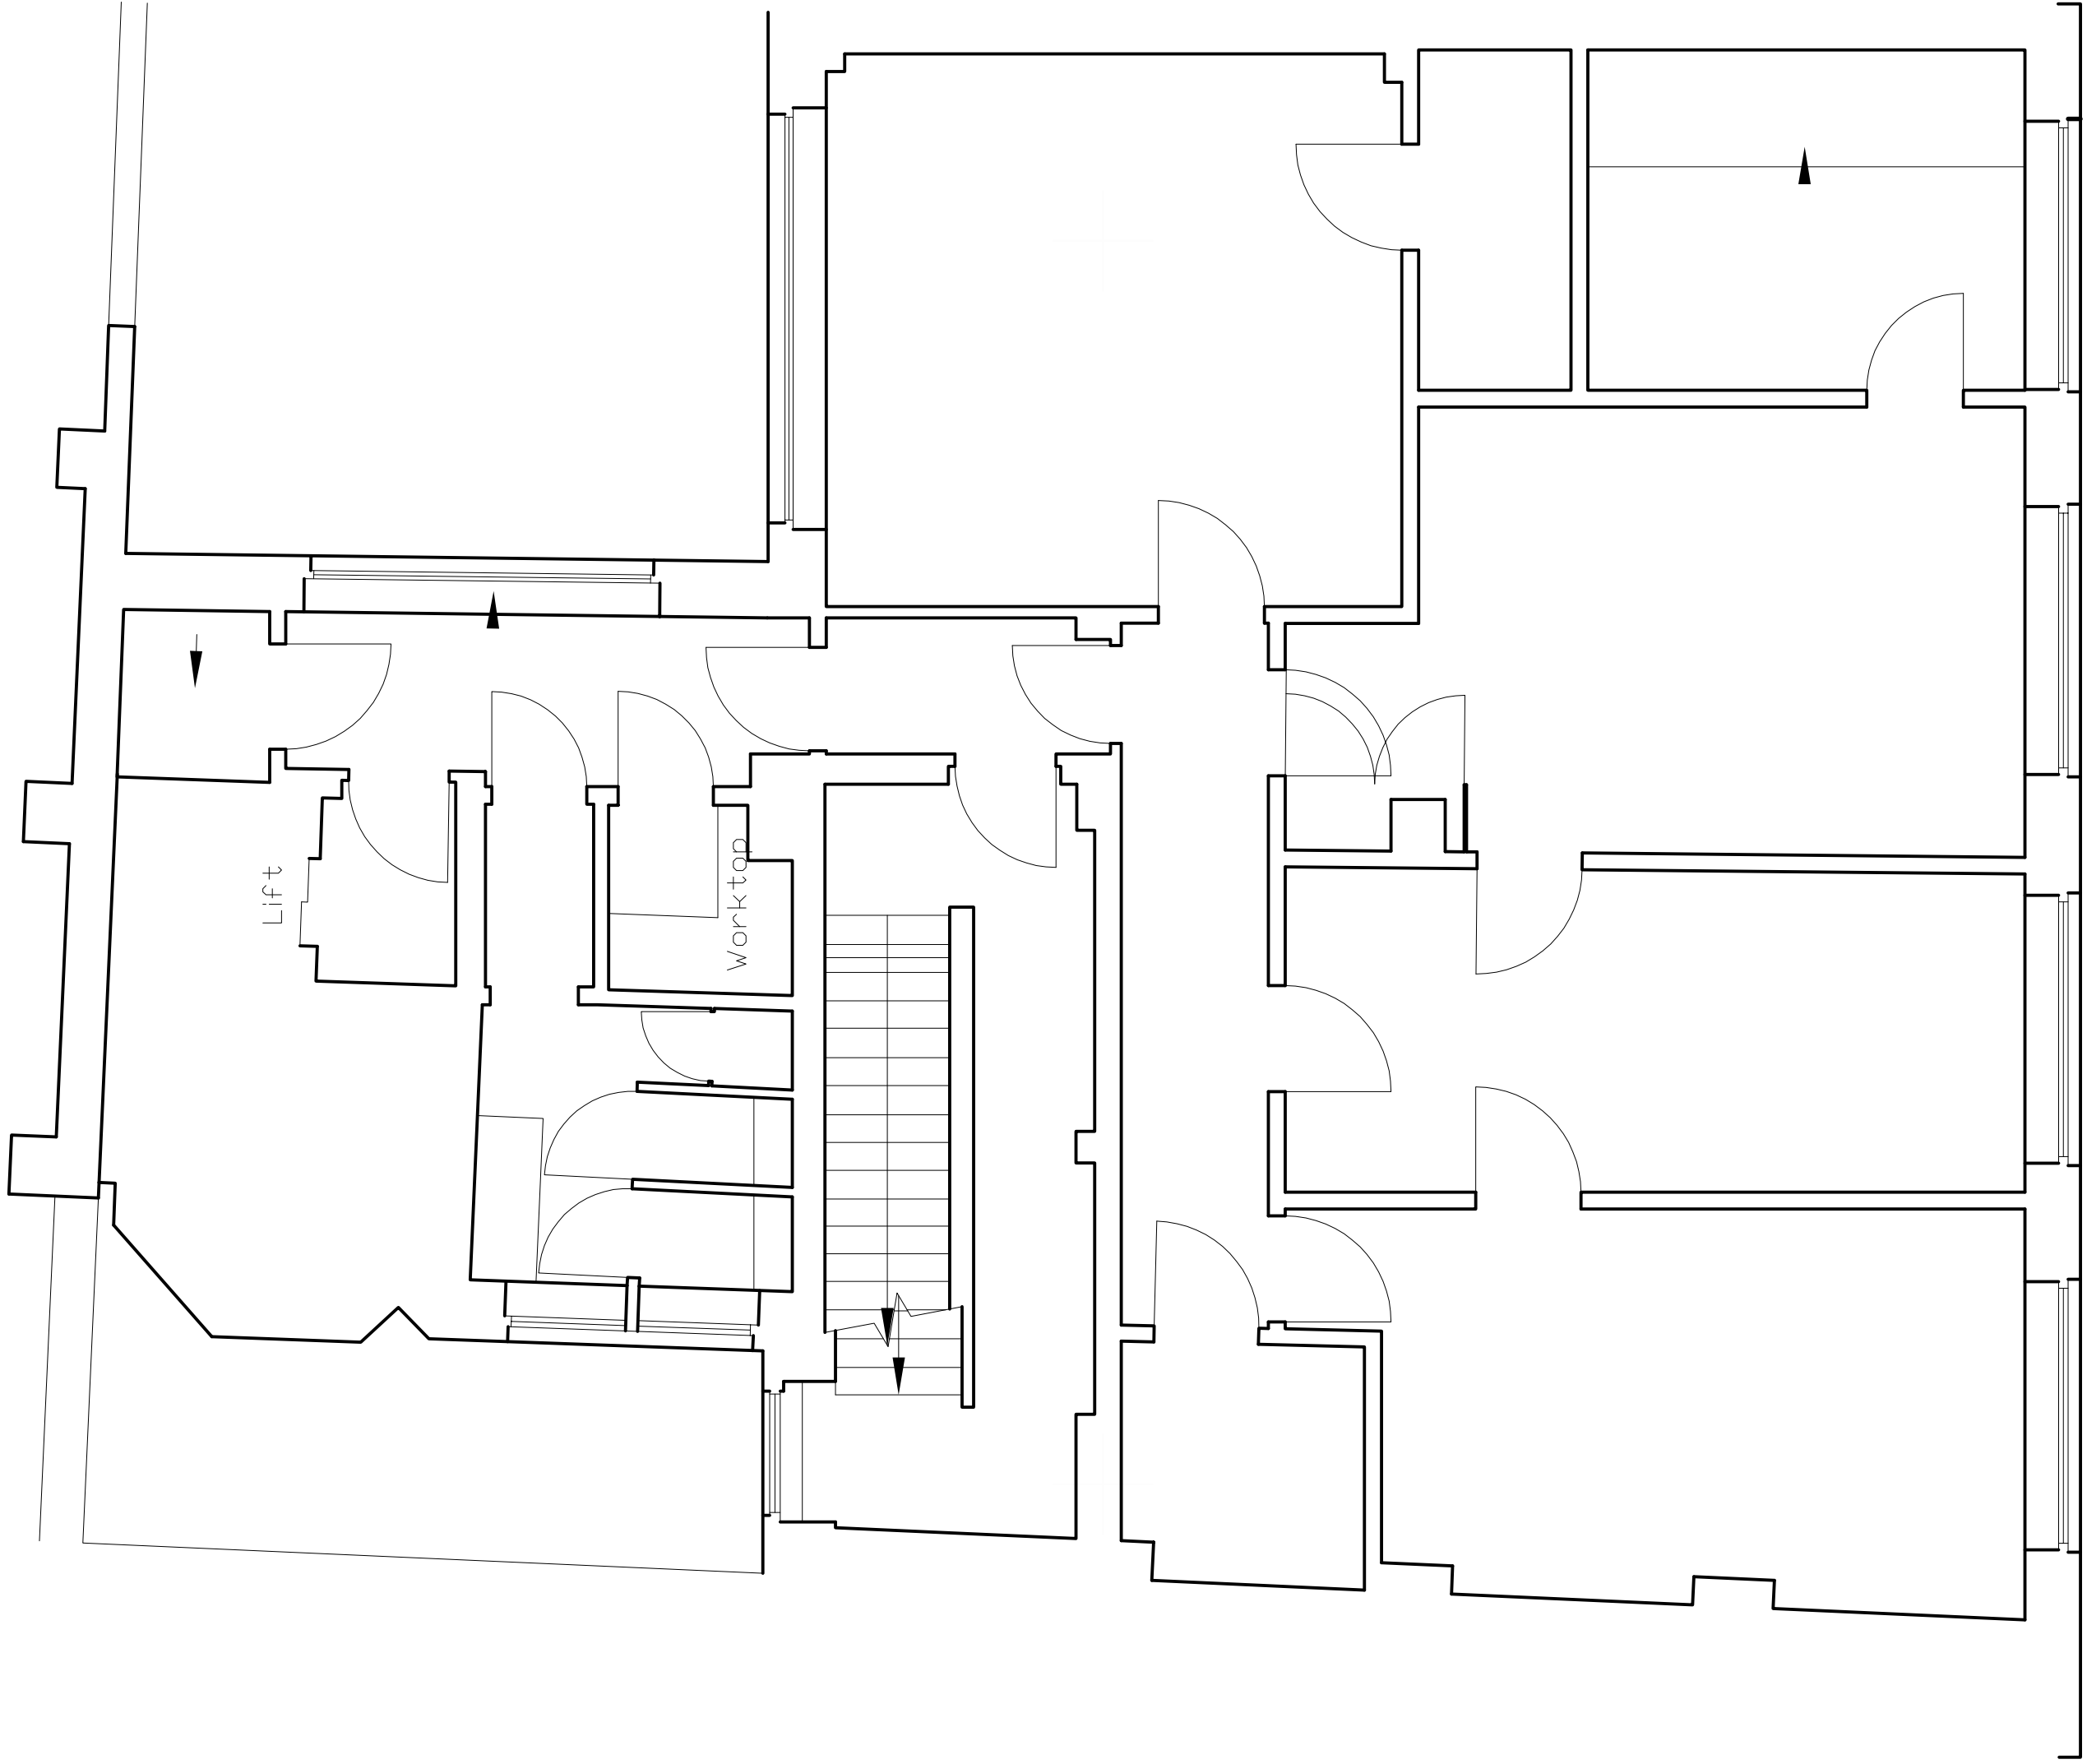

Use - BI (Mixed A & C)

First Floor Plan

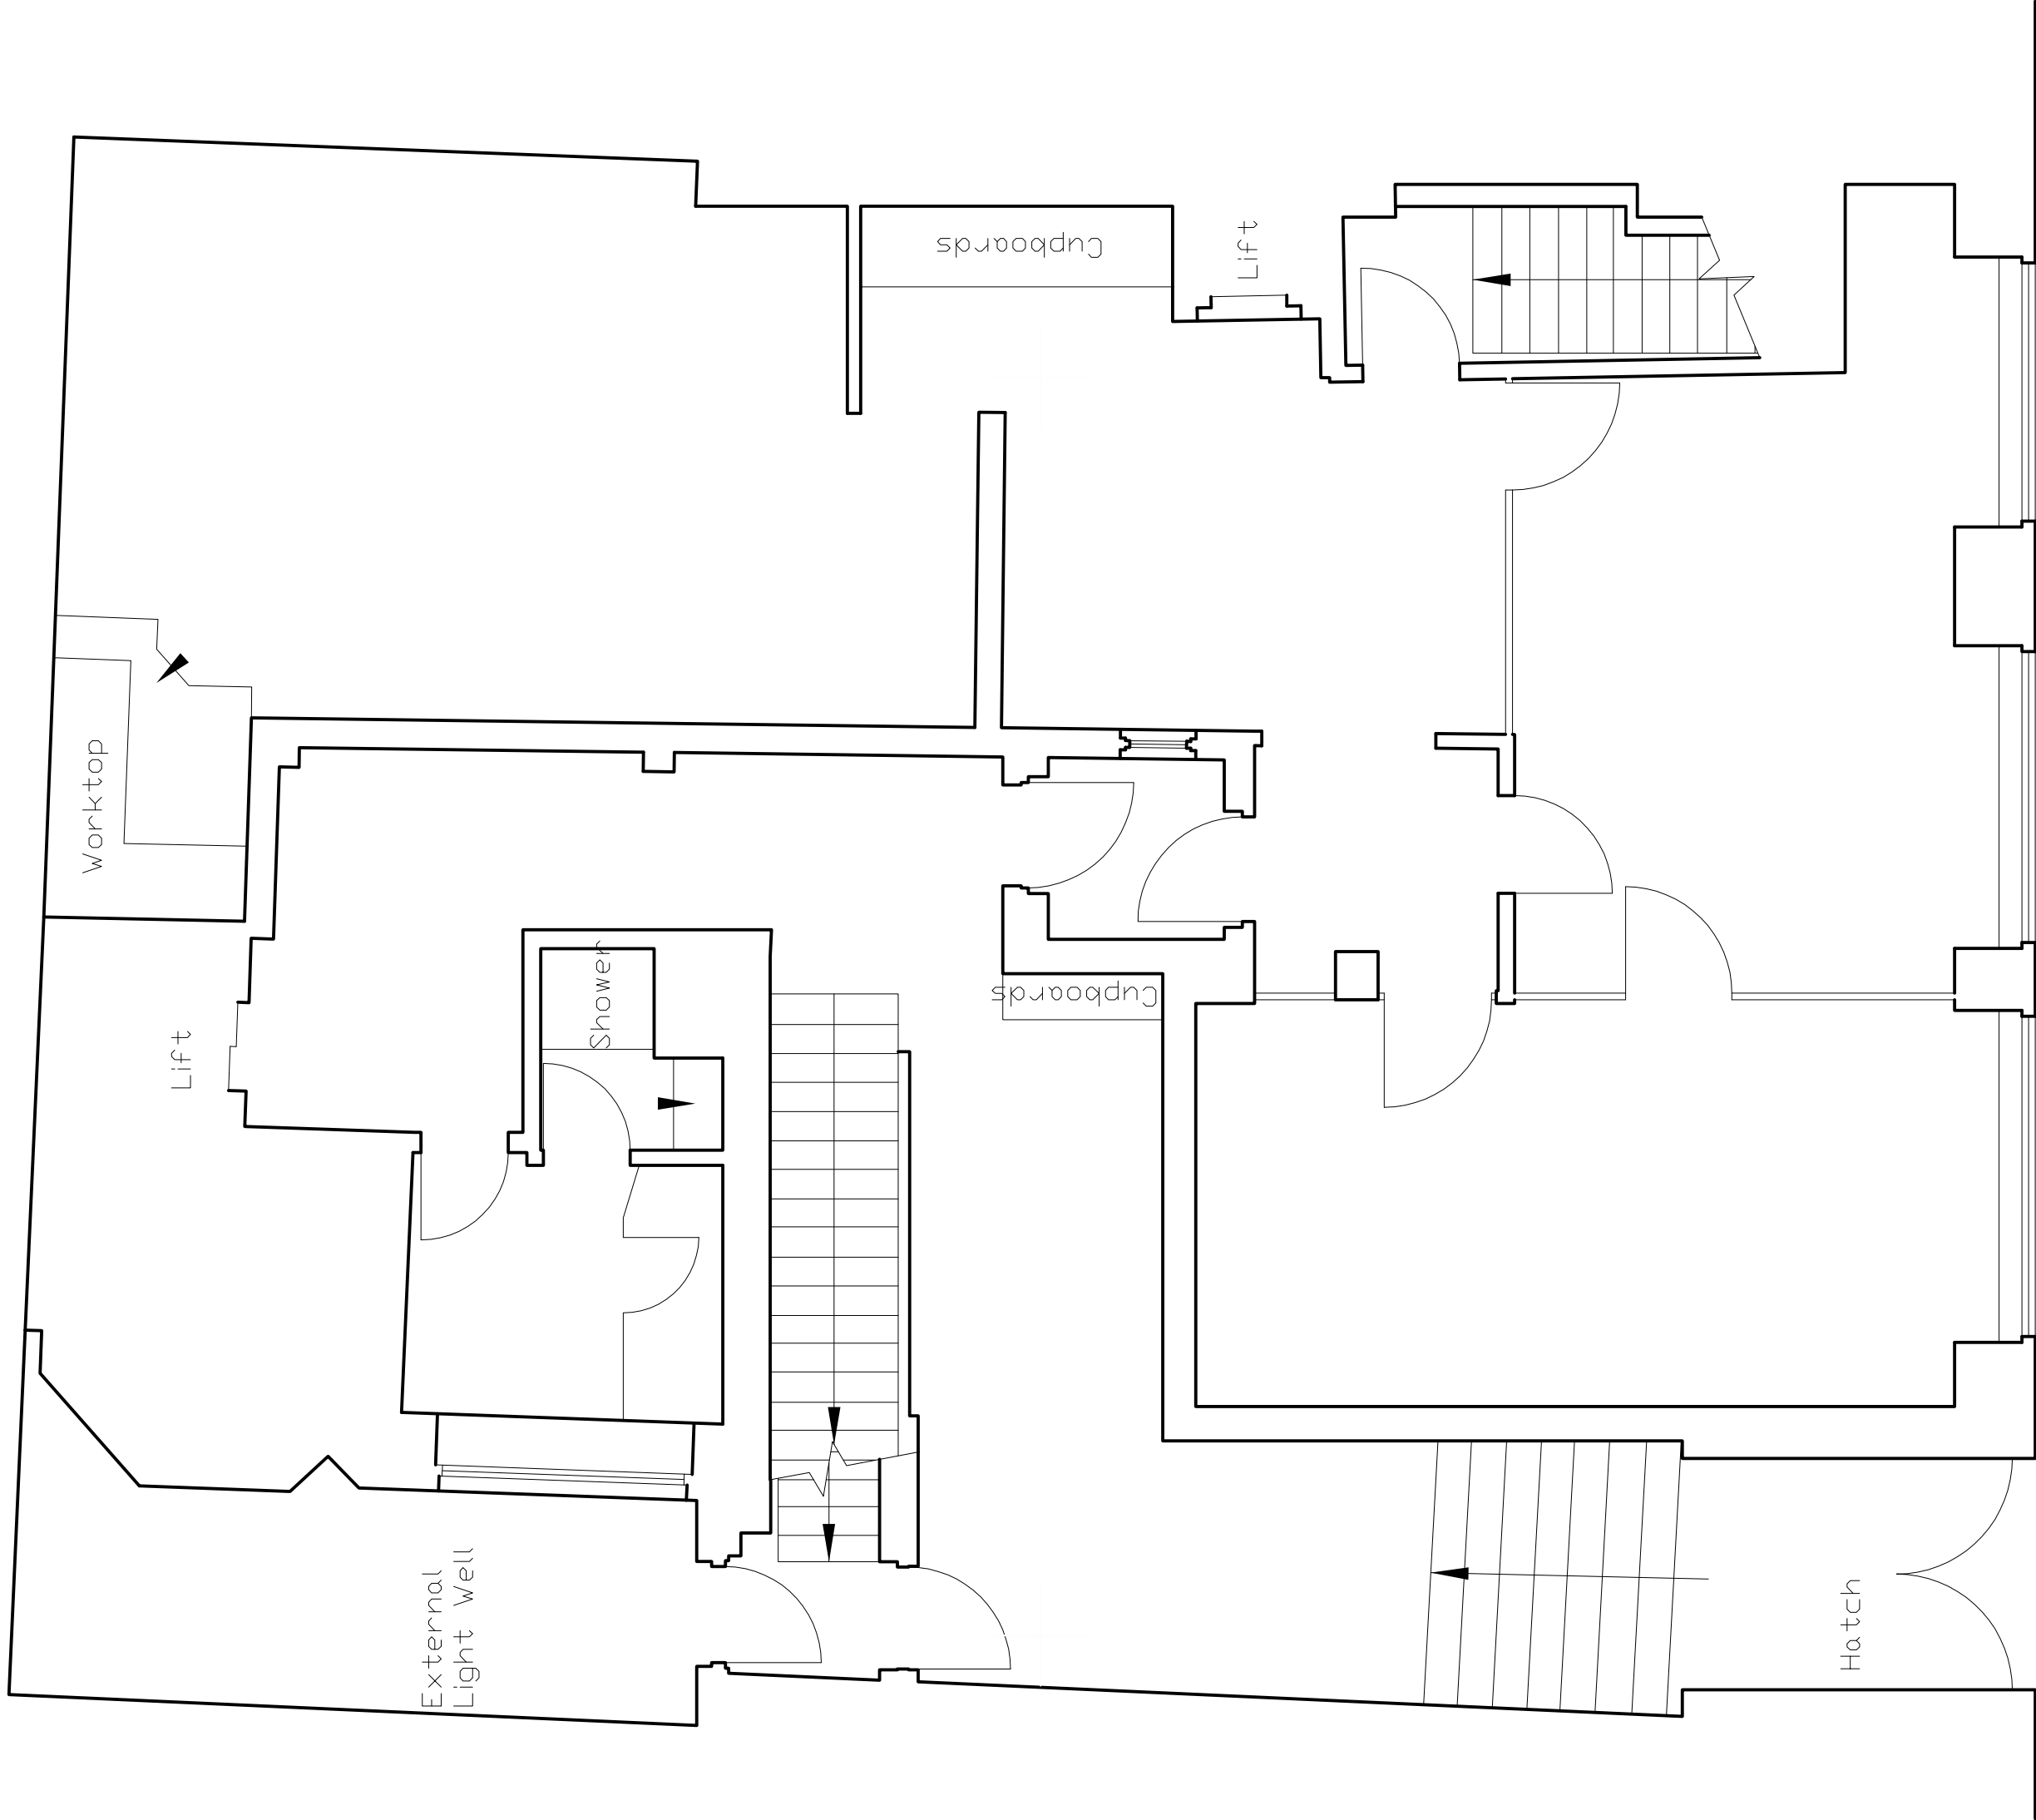

Use - BI (A)

Ground Floor Plan

