

This drawing is copyright and shall not be reproduced nor used for any other purpose without written permission of the author.

Do not scale from this drawing, use figured dimensions only.

The drawing must be read in conjunction with all other project related drawings and documentation issued by the Architect and Appointed Consultants.

It is the contractor's responsibility to ensure compliance with the Building Regulations.

It is the contractor's responsibility to check all dimensions on site, any discrepancy to be reported immediately.

Details and sizes shown are indicative only and are subject to confirmation by the relevant Specialist contractor & sub-contractors.

This drawing is not to be used for Land Registry or sales purposes.

The Author is not responsible for any changes to the drawings as implemented on site without prior approval in writing.

Revision	Date
A. Minor Amendments	21.05.19
B. Minor Amendments	07.11.19
C. Minor Amendment	08.11.19

Survey information provided by third party company. All drawn information should be checked on site prior to manufacture of any items or before construction works commence.



knight gratrix architects


suite 1
100, The Hayes
630-634 London road
westcliff on sea
essex
ss0 9hw

t 01702 715517

e mail@knightgratrix.com
w www.knightgratrix.com

Client	Palmas Partners
Project	28 Greville Street
Description	Proposed Alterations Proposed Plans First & Second Floor

Sheet	Planning	Drawn	Date
Scale	1:50	nr	14.07.17
Job number	1128	Drawing no.	Revision
		041	C

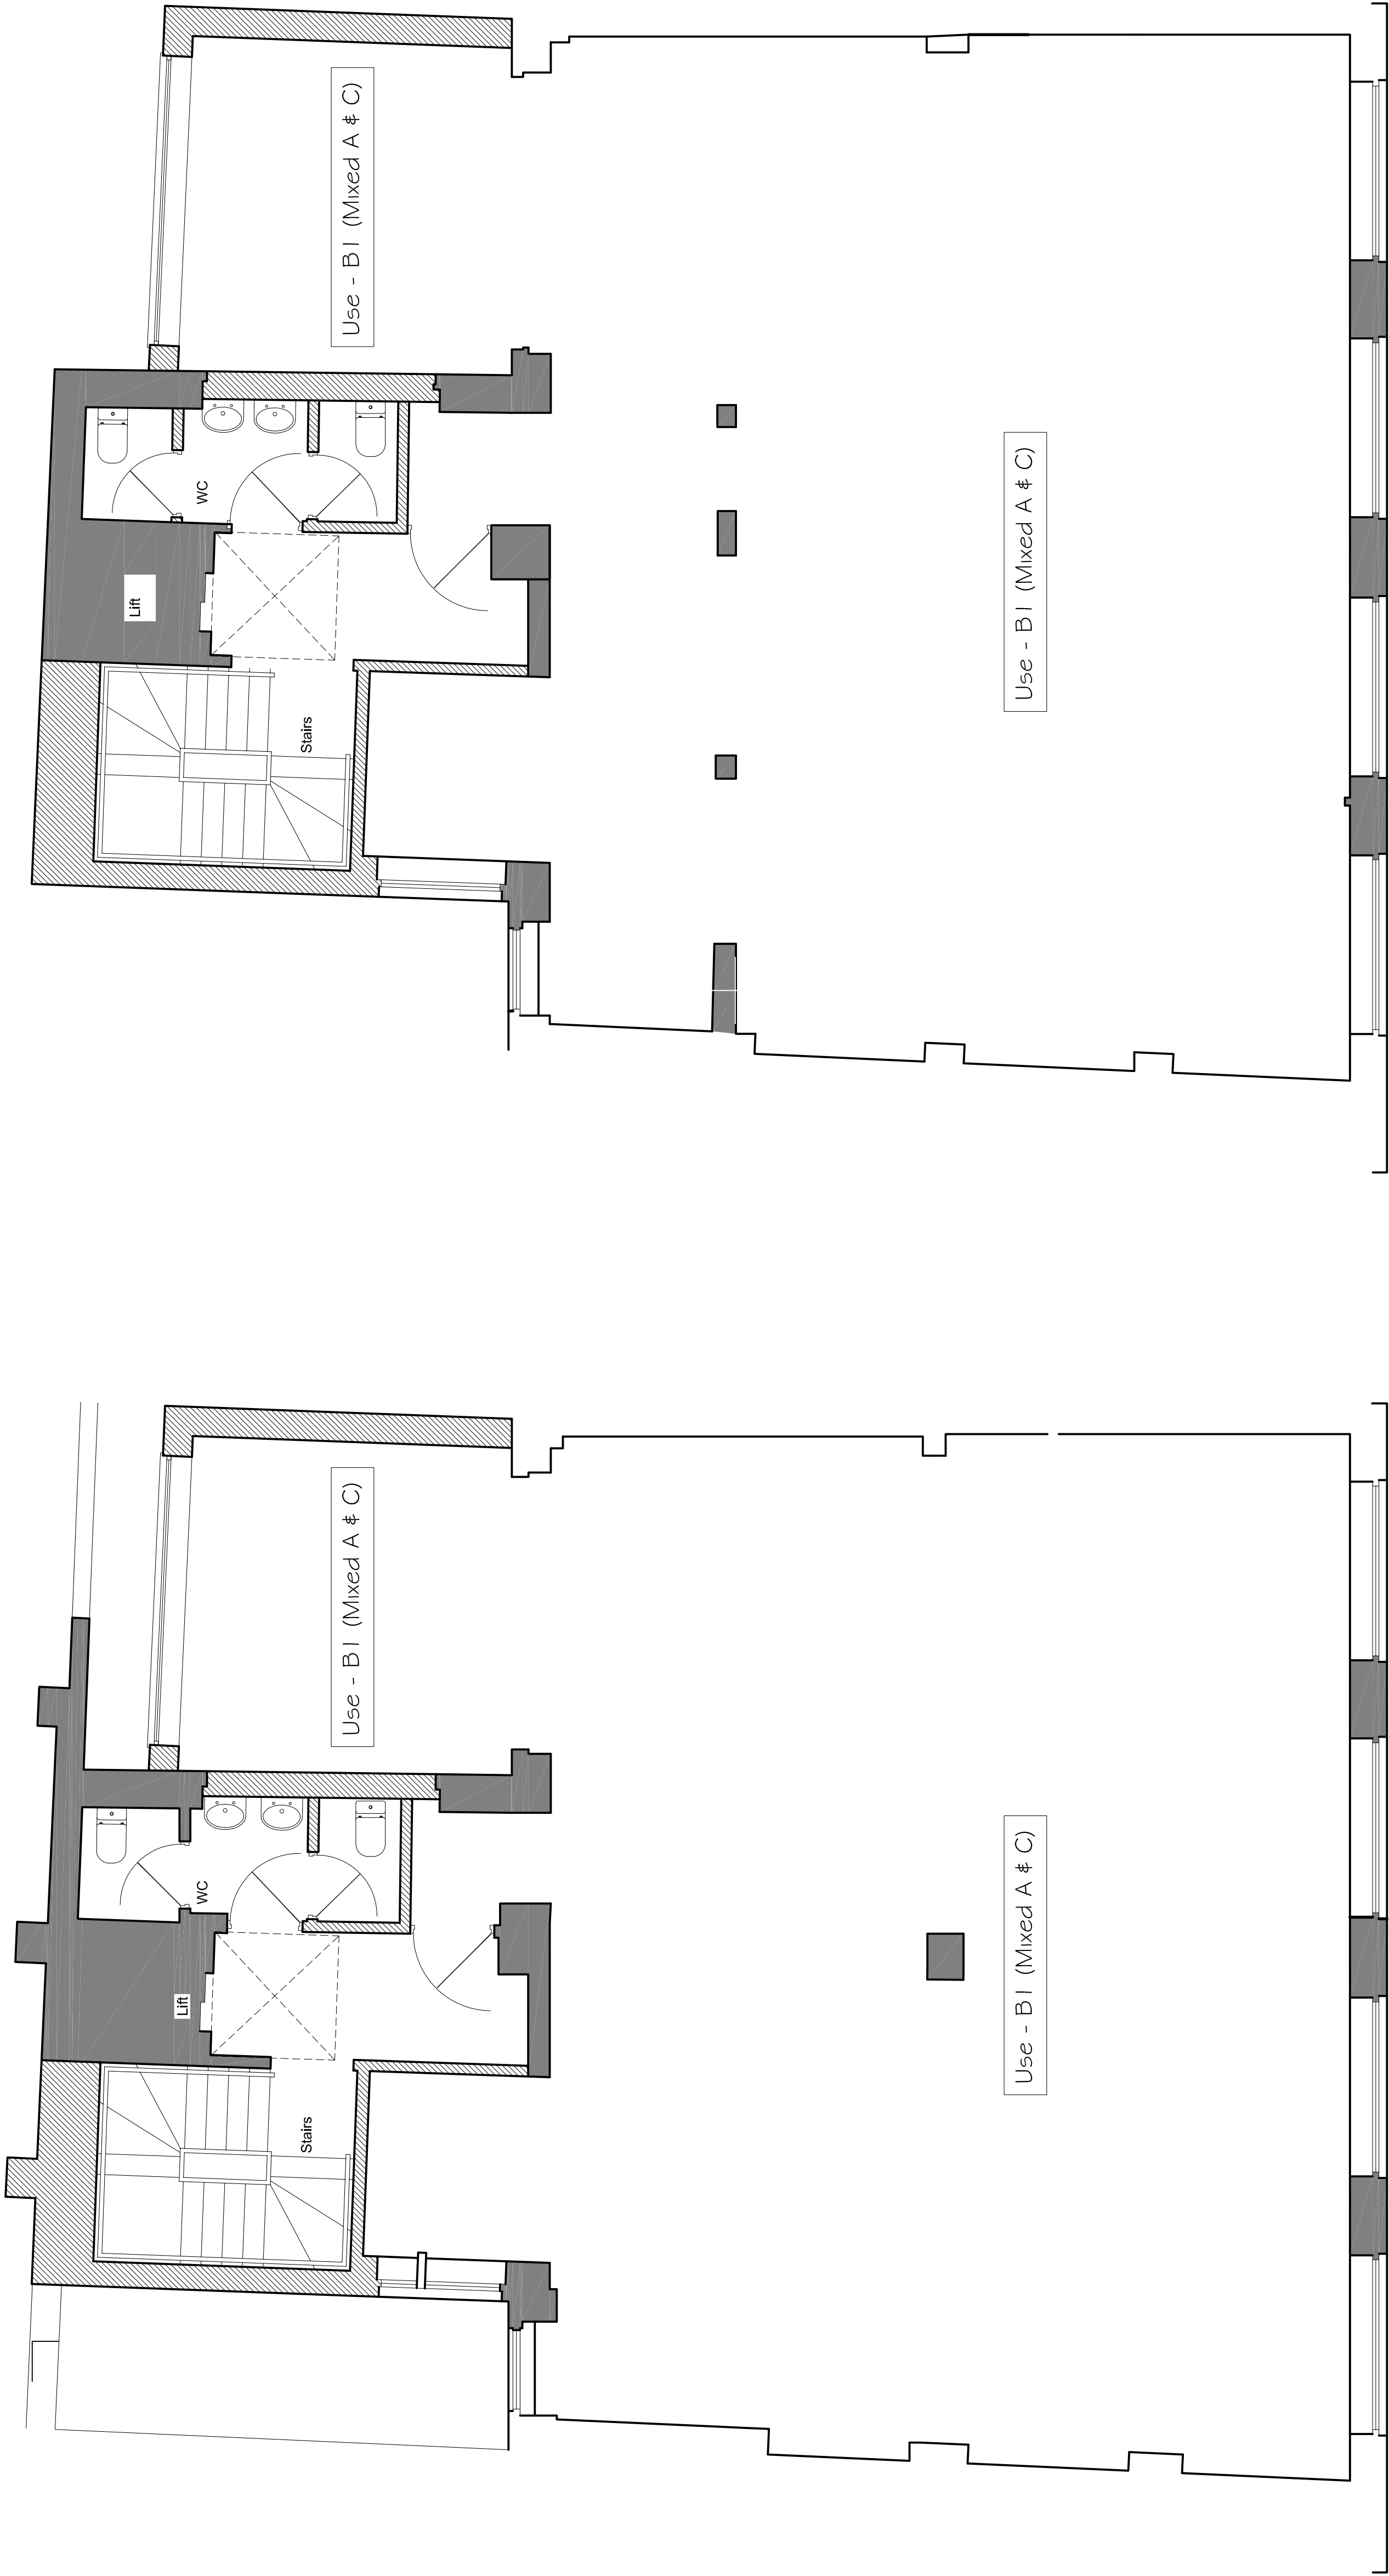

First Floor Plan

Second Floor Plan

PROPOSED PLANS - floors to be commercial use

