

This drawing is copyright and shall not be reproduced nor used for any other purpose without written permission of the author.

Do not scale from this drawing, use figured dimensions only.

The drawing must be read in conjunction with all other project related drawings and documentation issued by the Architect and Appointed Consultants.

It is the contractor's responsibility to ensure compliance with the Building Regulations.


It is the contractor's responsibility to check all dimensions on site, any discrepancy to be reported immediately.

Details and sizes shown are indicative only and are subject to confirmation by the relevant Specialist contractor & sub-contractors.


This drawing is not to be used for Land Registry or sales purposes.

The Author is not responsible for any changes to the drawings as implemented on site without prior approval in writing.


Revision	Date
A. General Amendments	29.03.18
B. Minor Amendments	17.05.18
C. Amended status	12.06.18
D. Amended client name	06.07.18

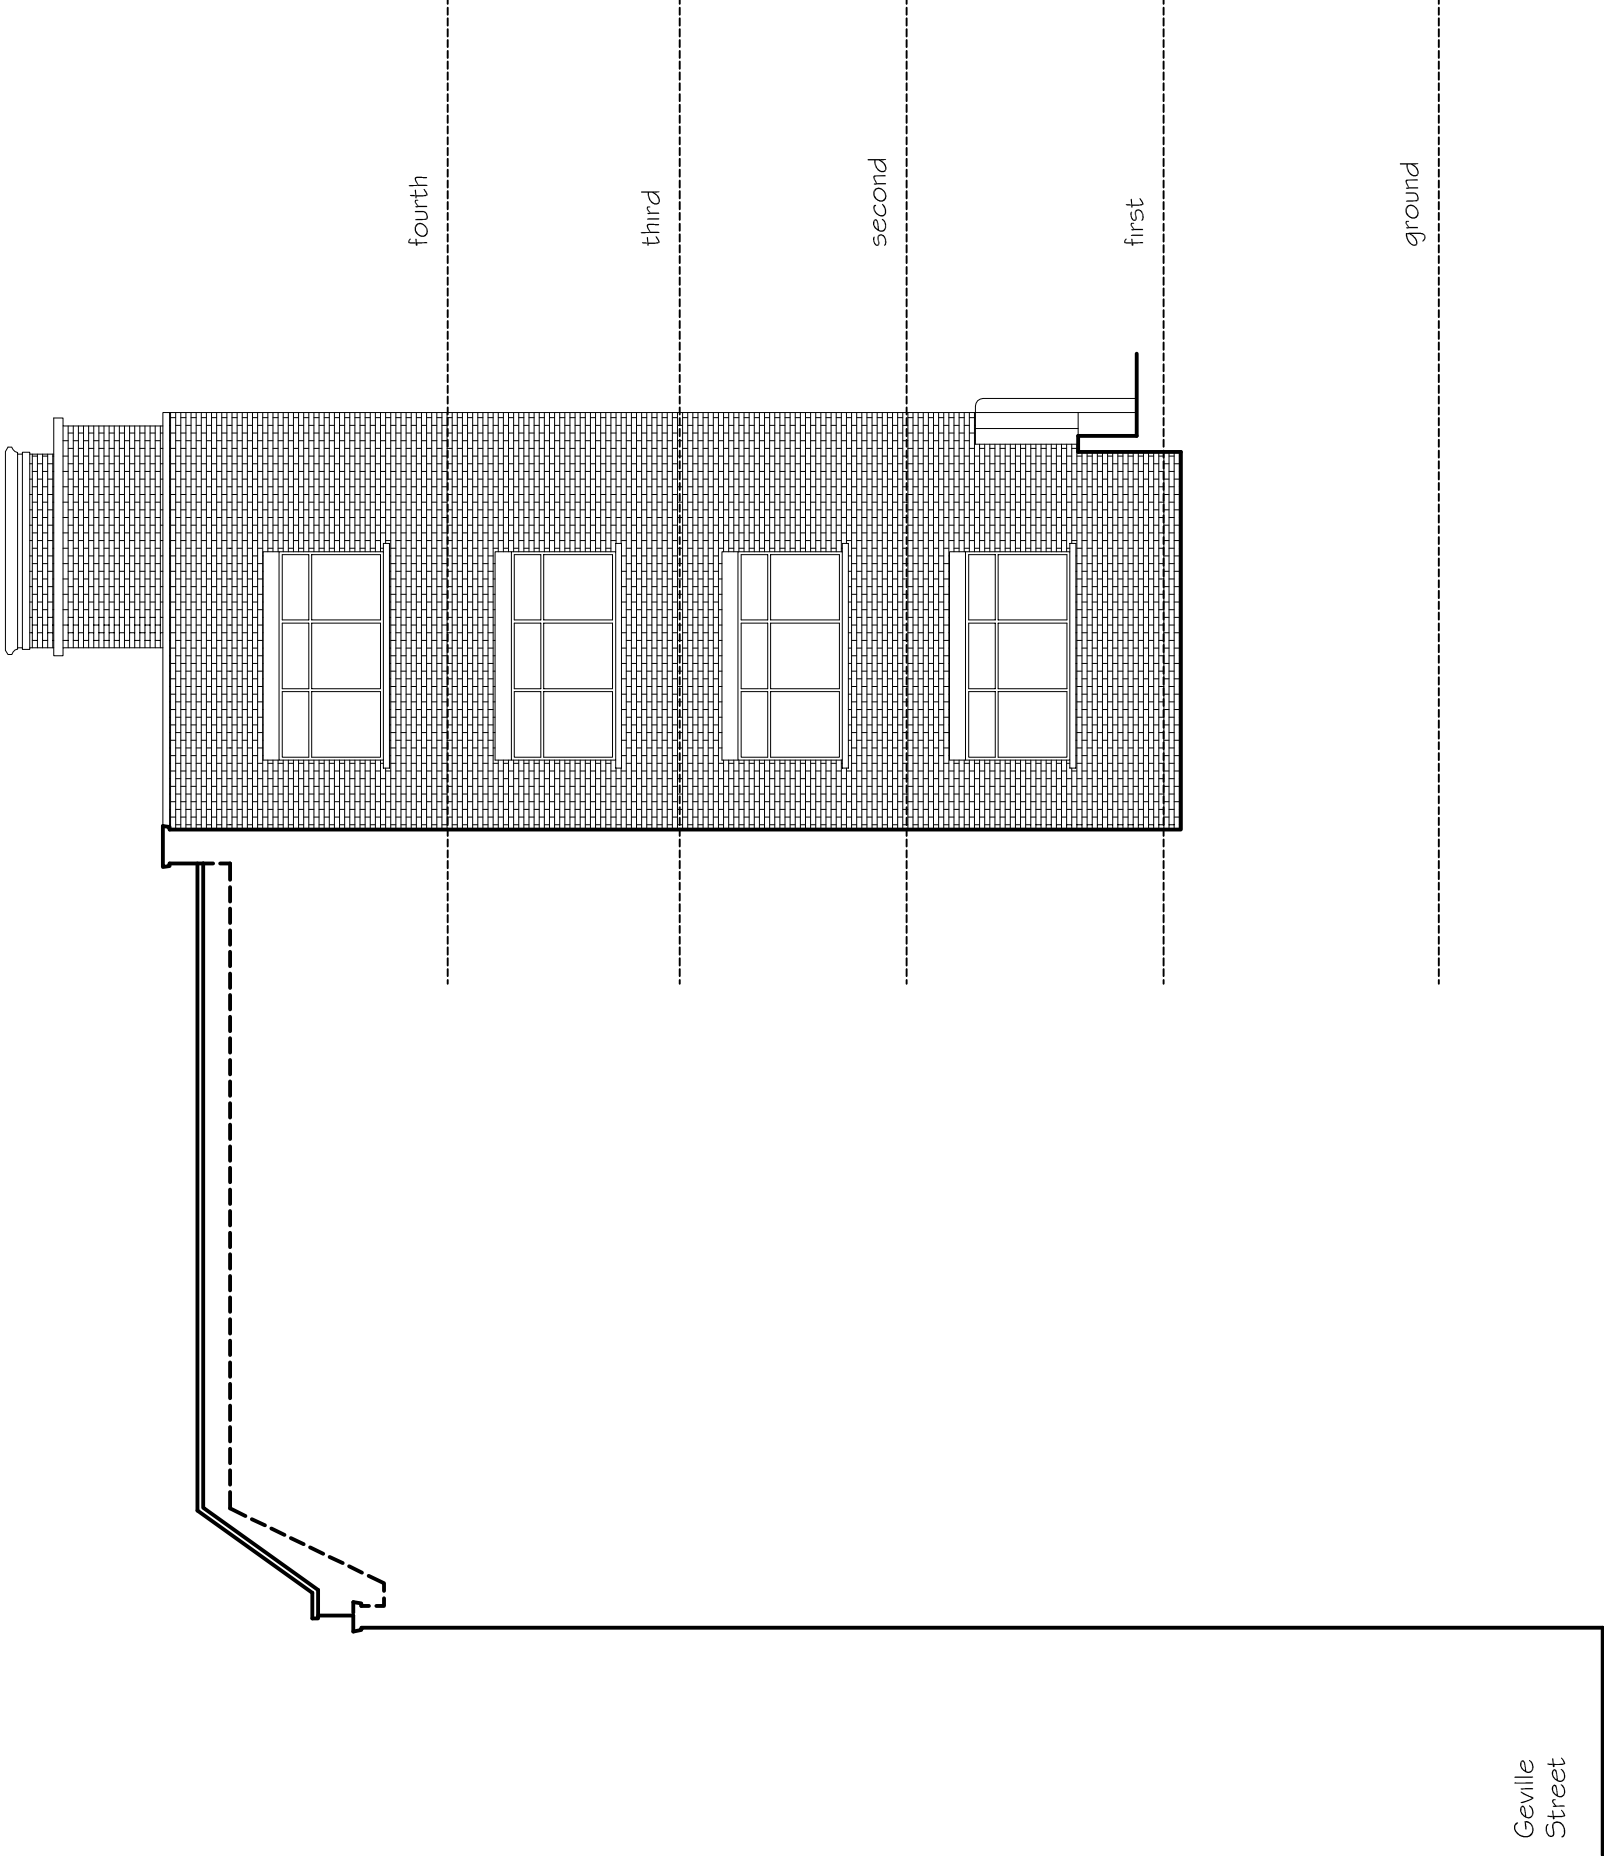


Front Elevation

 

EXISTING ELEVATIONS

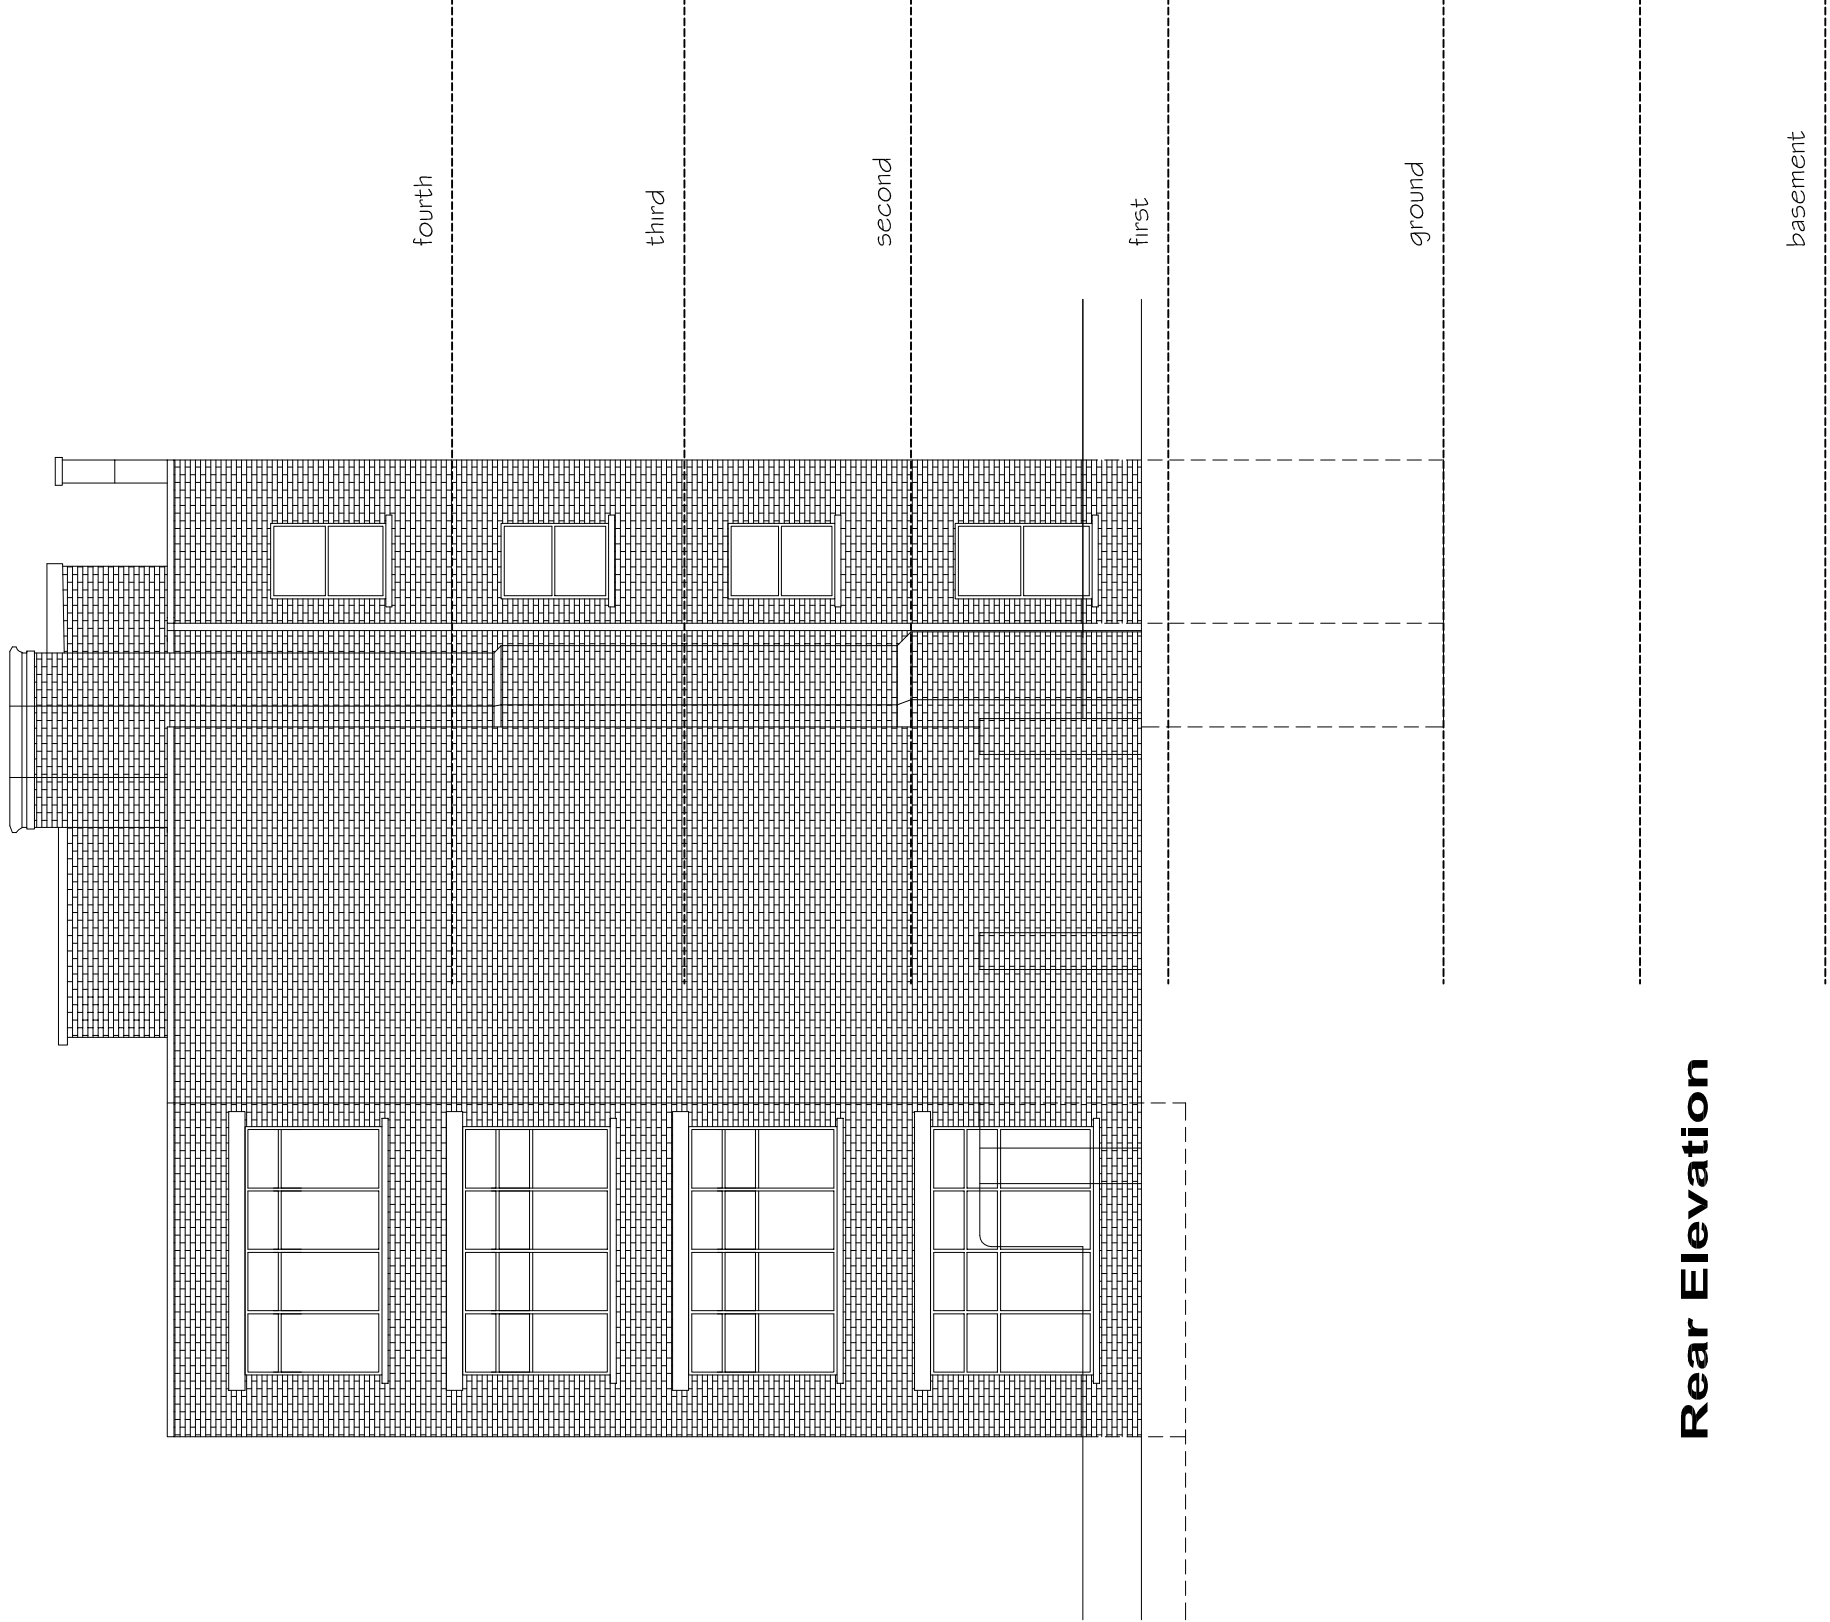

Rear Elevation

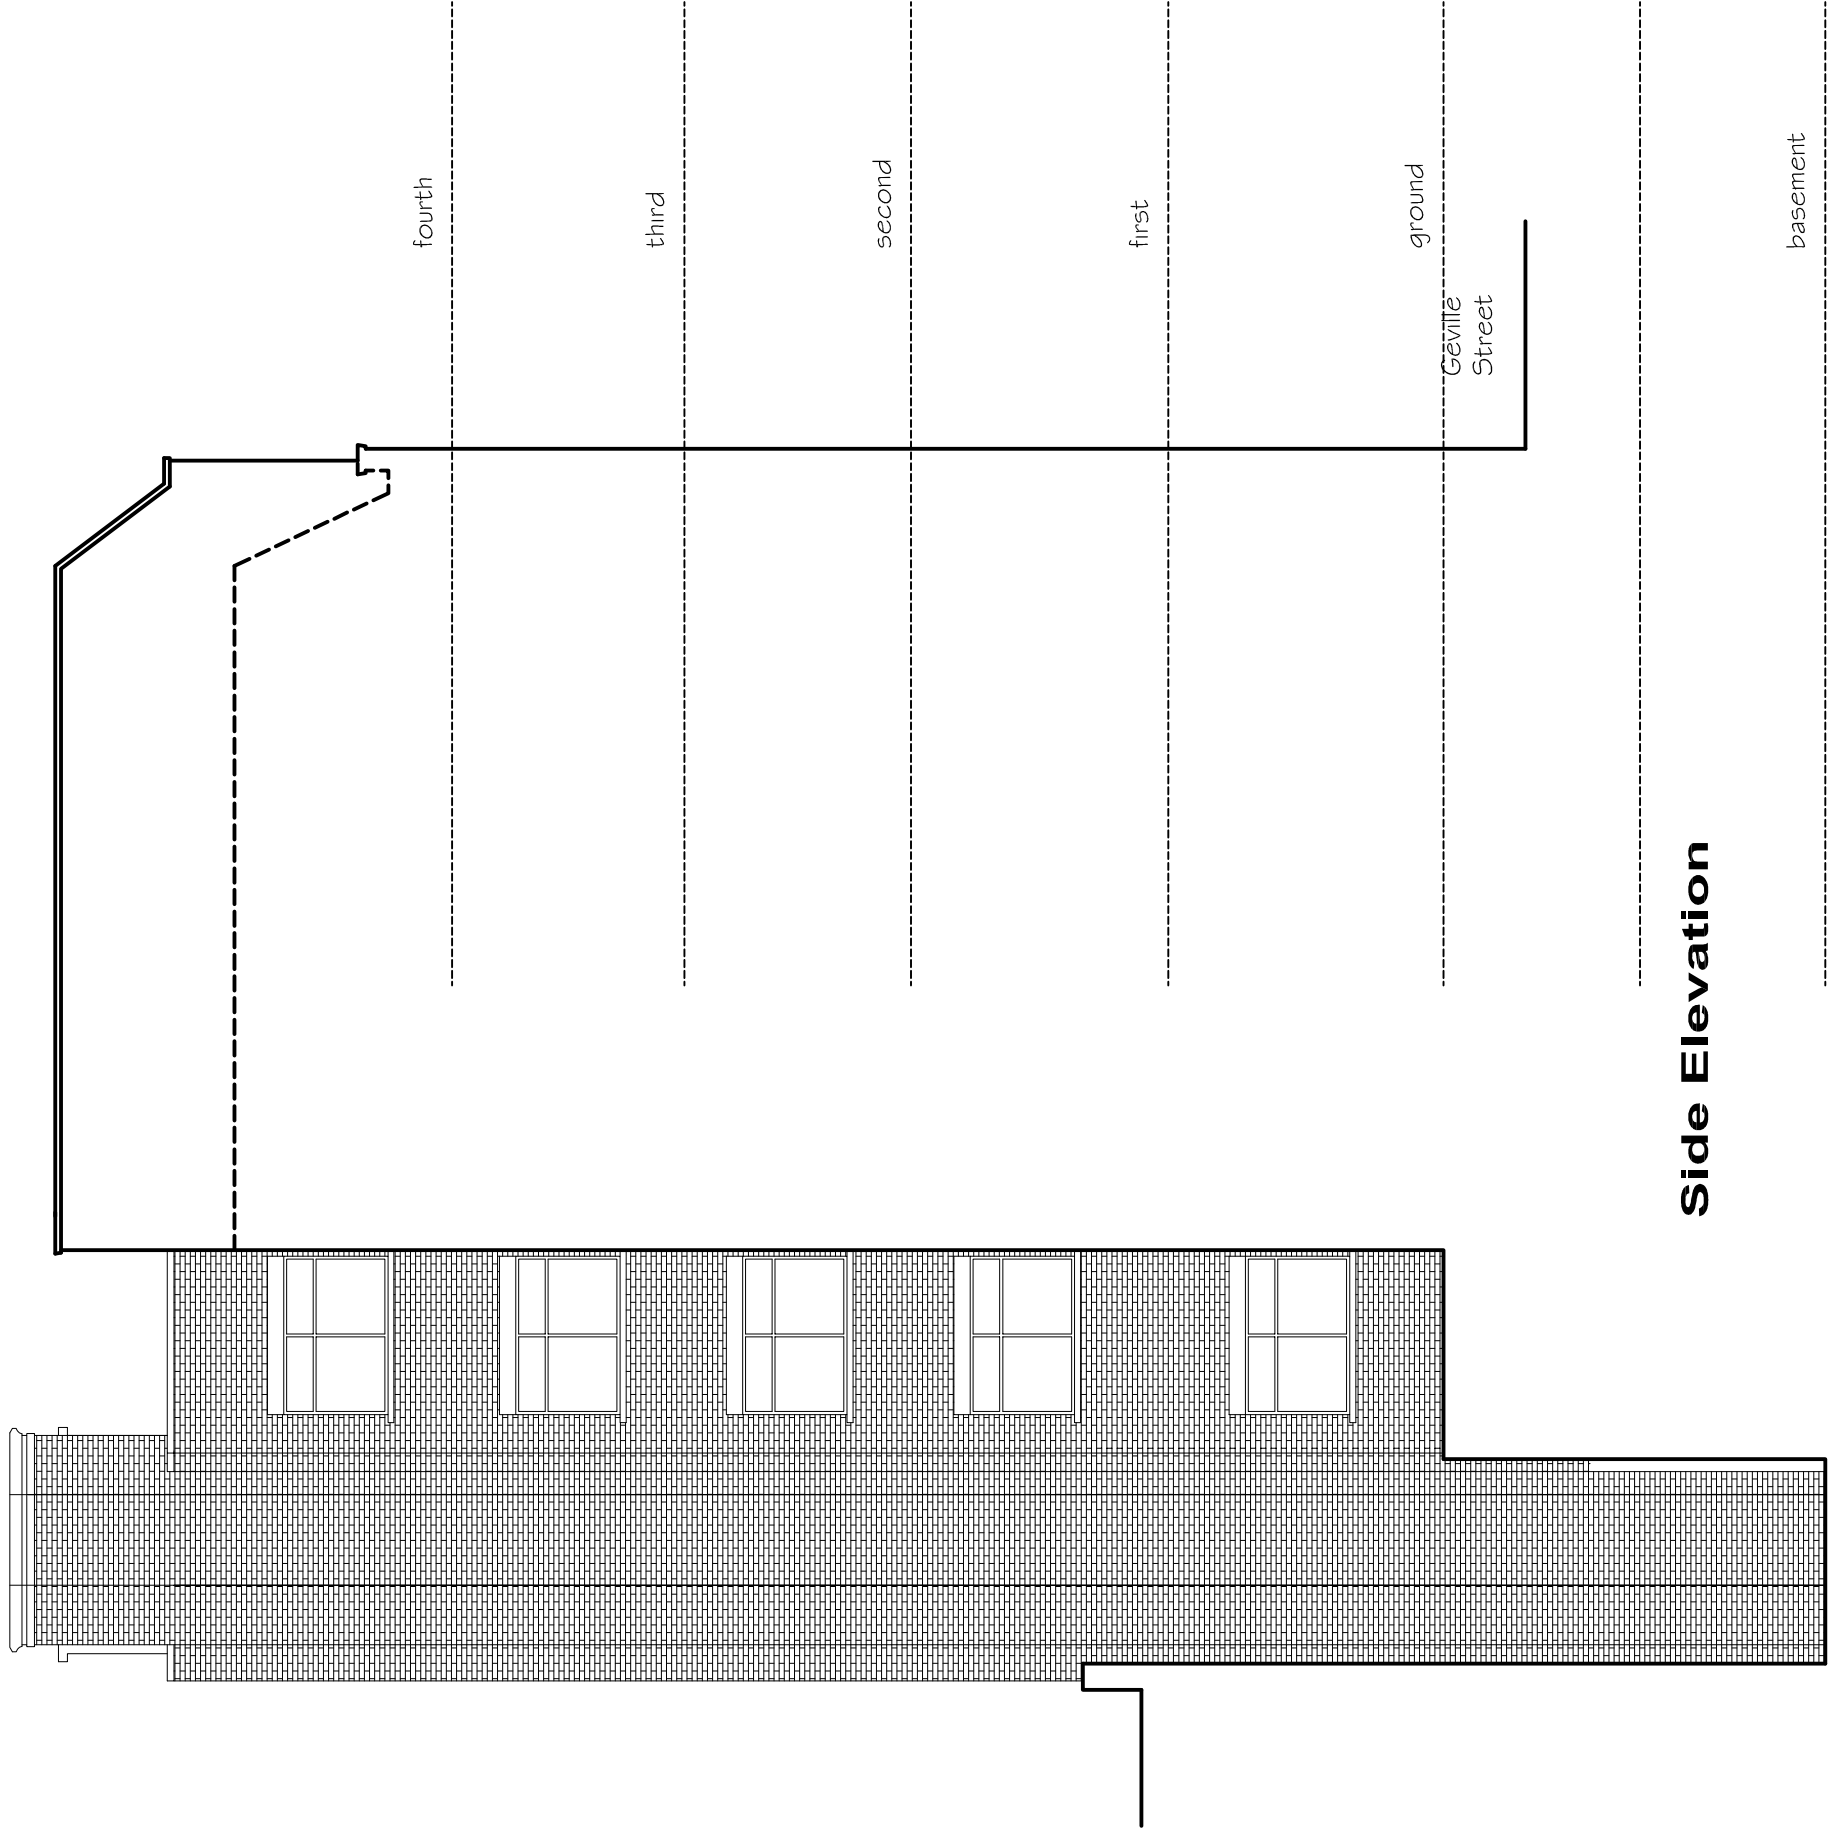

Side Elevation

Survey information provided by third party company. All drawn information should be checked on site prior to manufacture of any items or before construction works commence.

knight gratrix architects

suite 1
100-101 House
630-634 London road
westcliff on sea
essex
ss0 9hw
t 01702 715517
e mail@knightgratrix.com
w www.knightgratrix.com

Palmos Partners
28 Greville Street
Proposed Alterations
Existing Elevations

Status	Planning	Scale	Drawn	Date
Job number	1100	nr		07.08.17
Revision	1128	012		D