
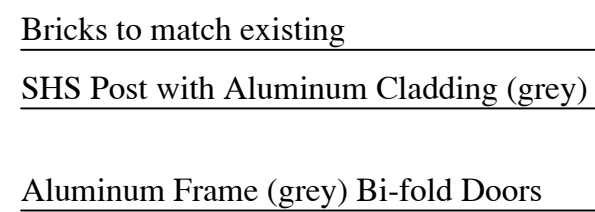


SIDE ELEVATION

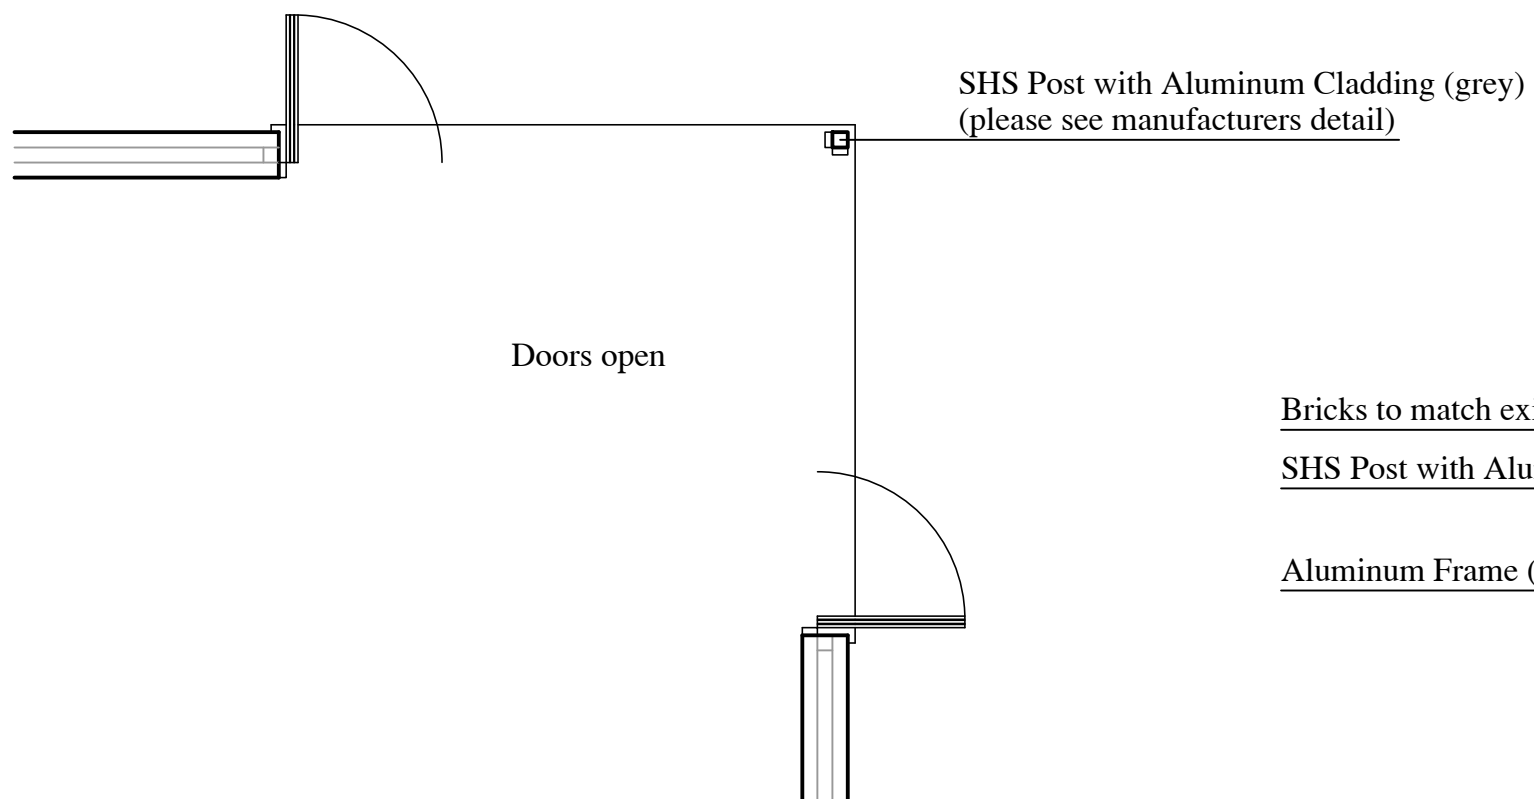

REAR ELEVATION

GROUND FLOOR PLAN

CLIENT Mr&Mrs Alkan	PROJECT Window Alteration & Ground Floor Rear Extension	DRAWING TITLE Detail -as proposed-
	PROJECT ADDRESS The Coach House 2C 2 Rosslyn Hill London NW3 1PH	SCALE 1/50@A3
		DRAWN BY O.O
		DRAWING NO. RH082019-D01R



DATE August 2019