


REFER TO DWG 1923-010

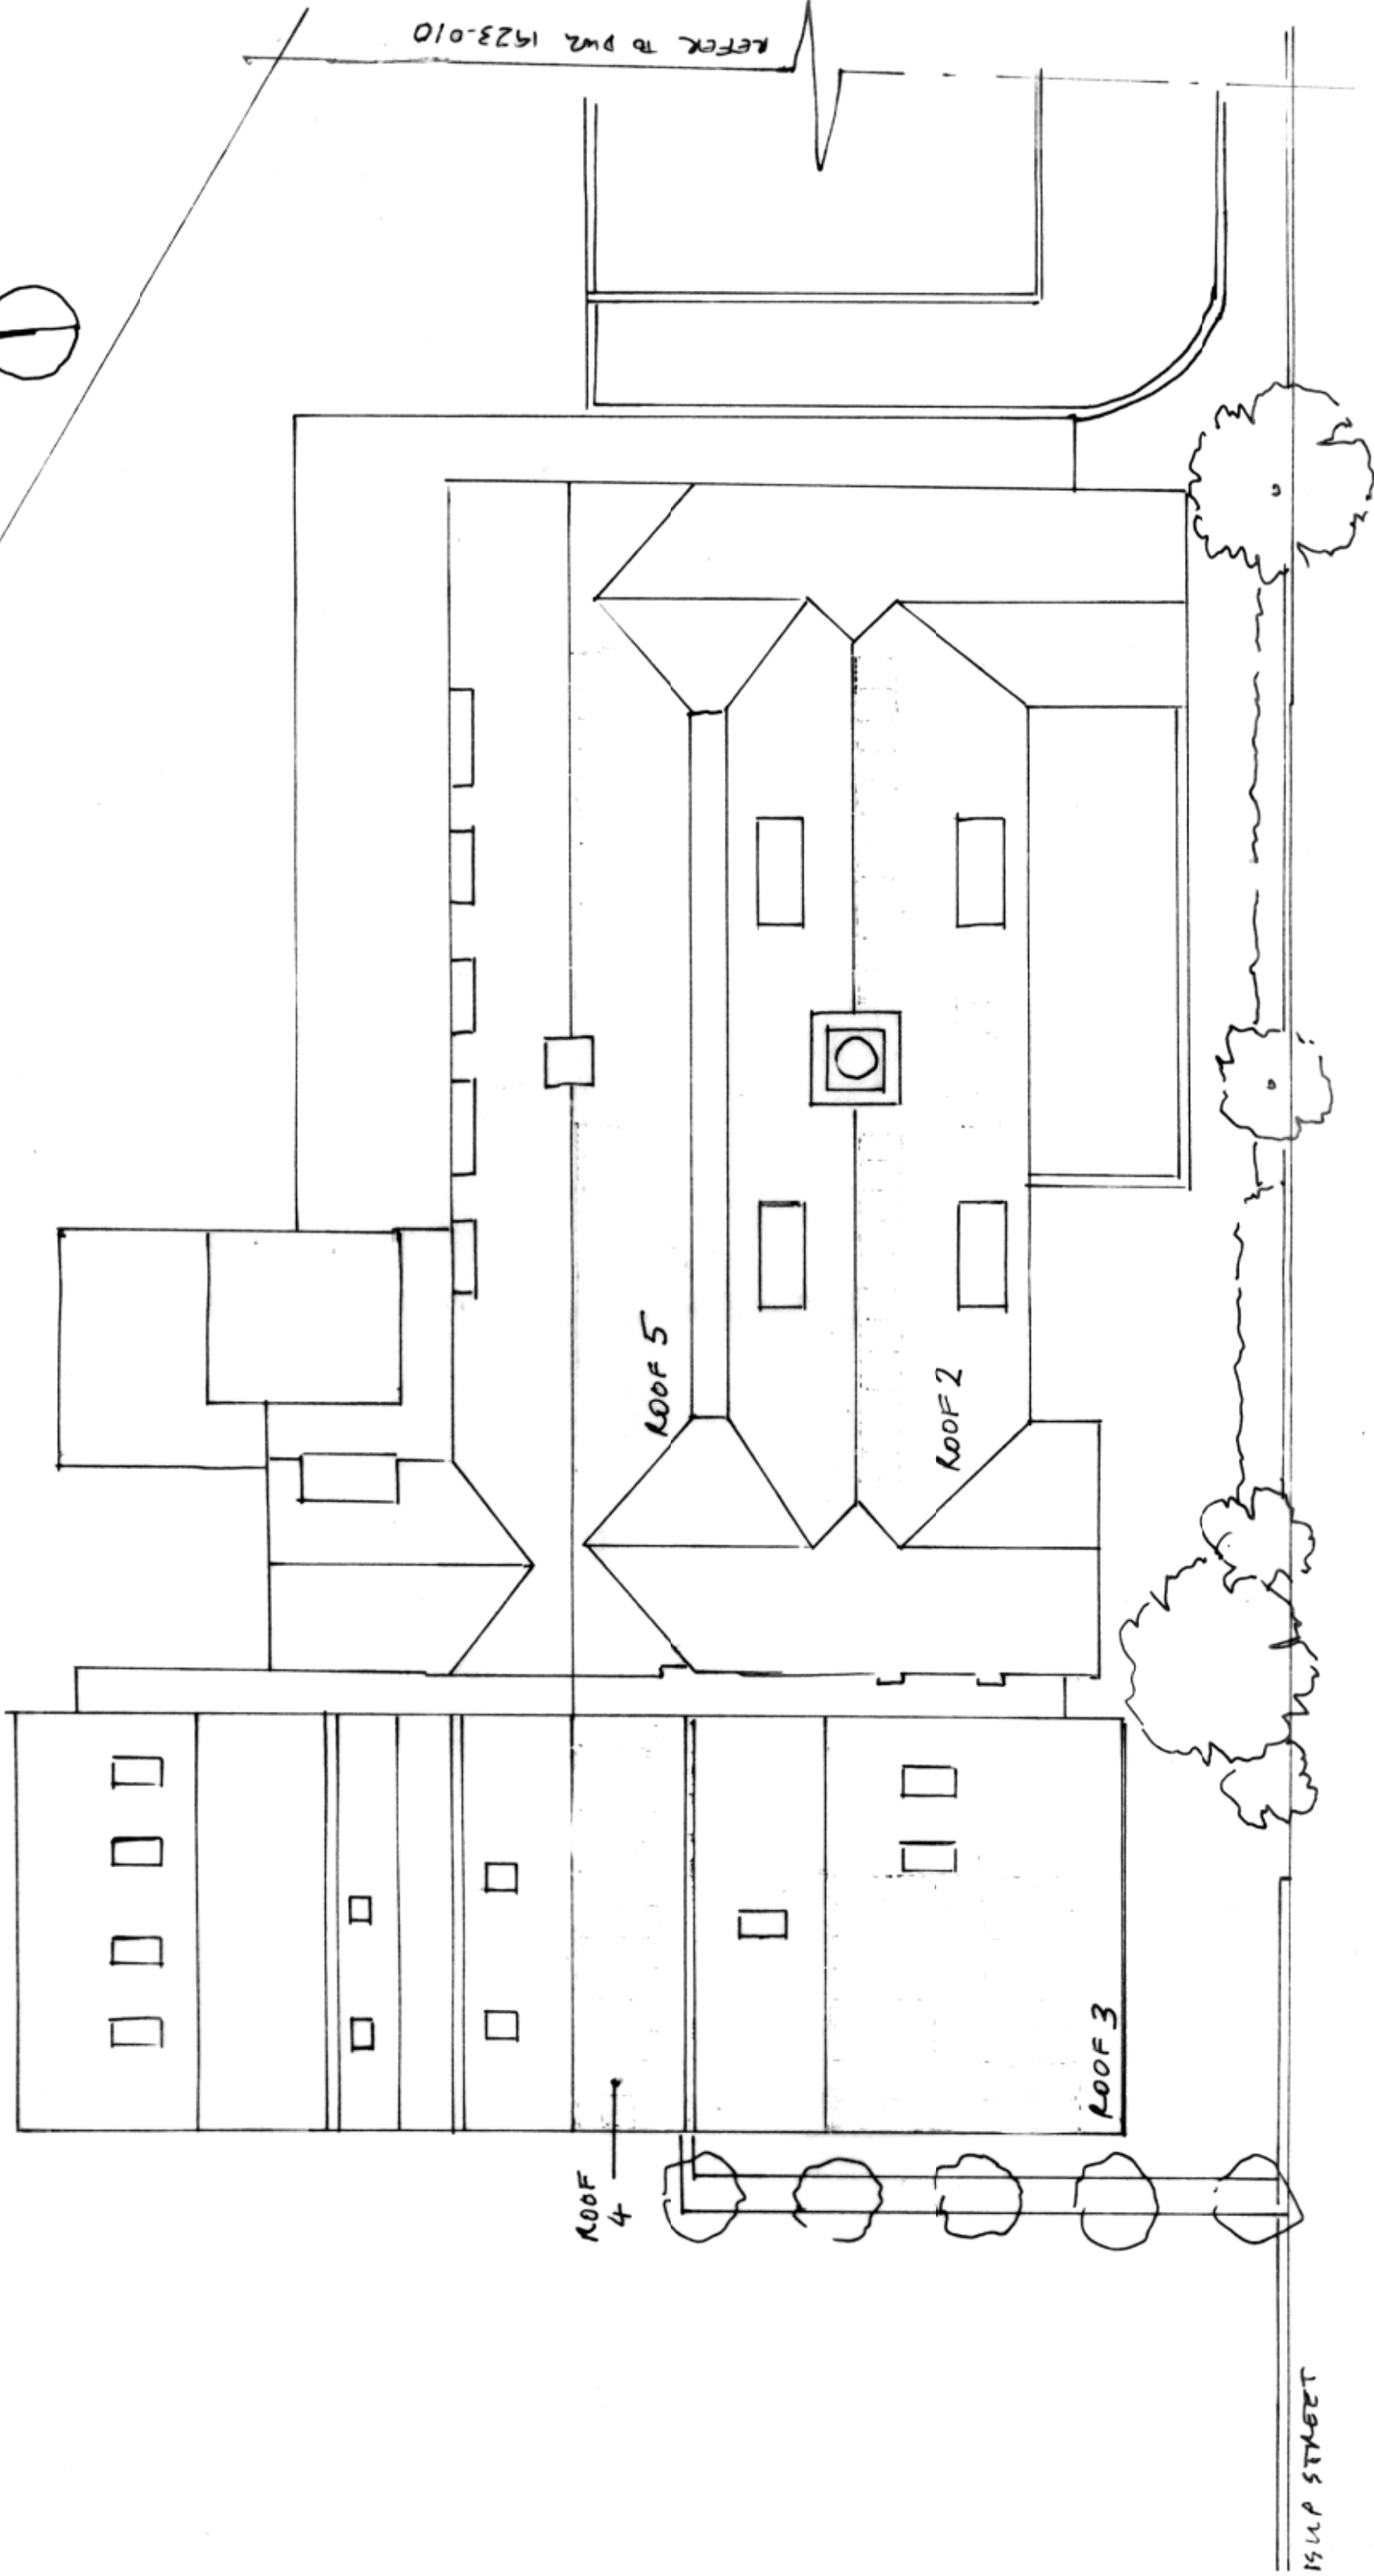

LTS ARCHITECTS
 EXISTING ROOF PLAN 1923
 1923-009 P0
 SCALE 1:200

KENTON TOWN PRIMARY SCHOOL
 PV INSTALLATION
 P0 ISSUED FOR PLANNING 29.11.19.