




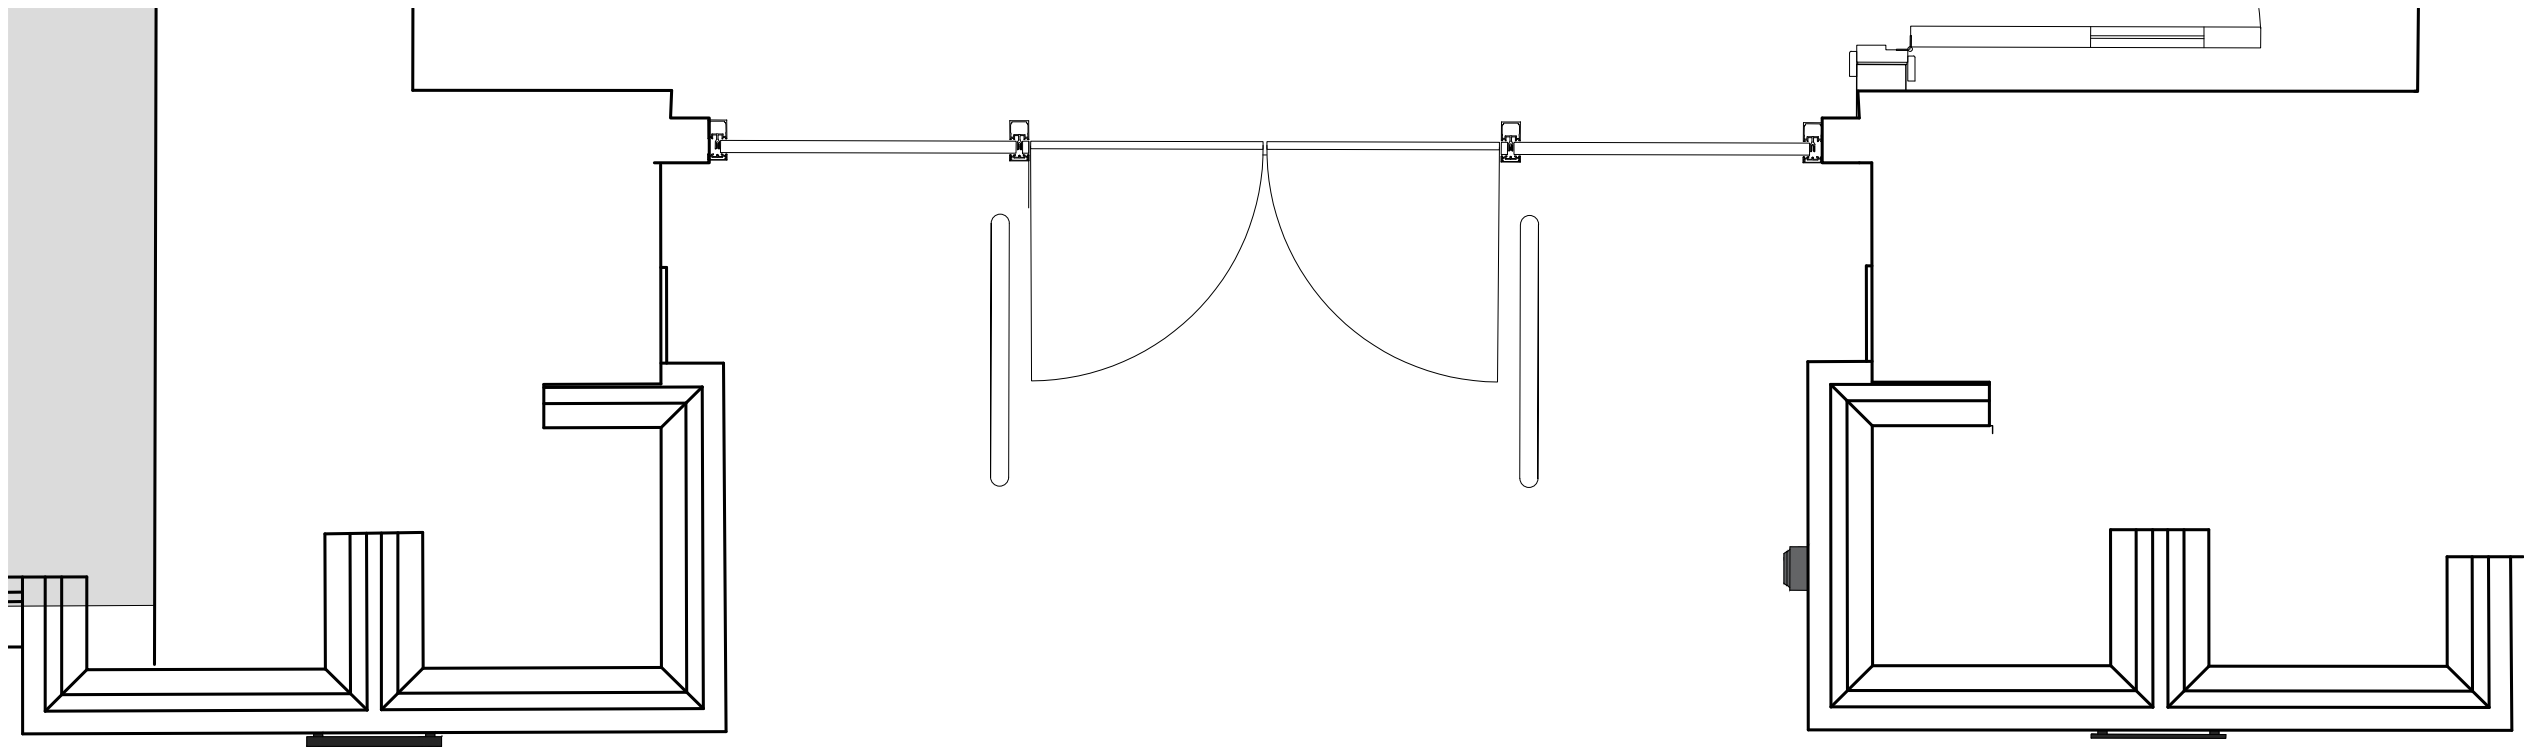

dD04 | Assembly detail: Existing Kingsway Entrance
01 | Detailed elevation (scale 1/20)

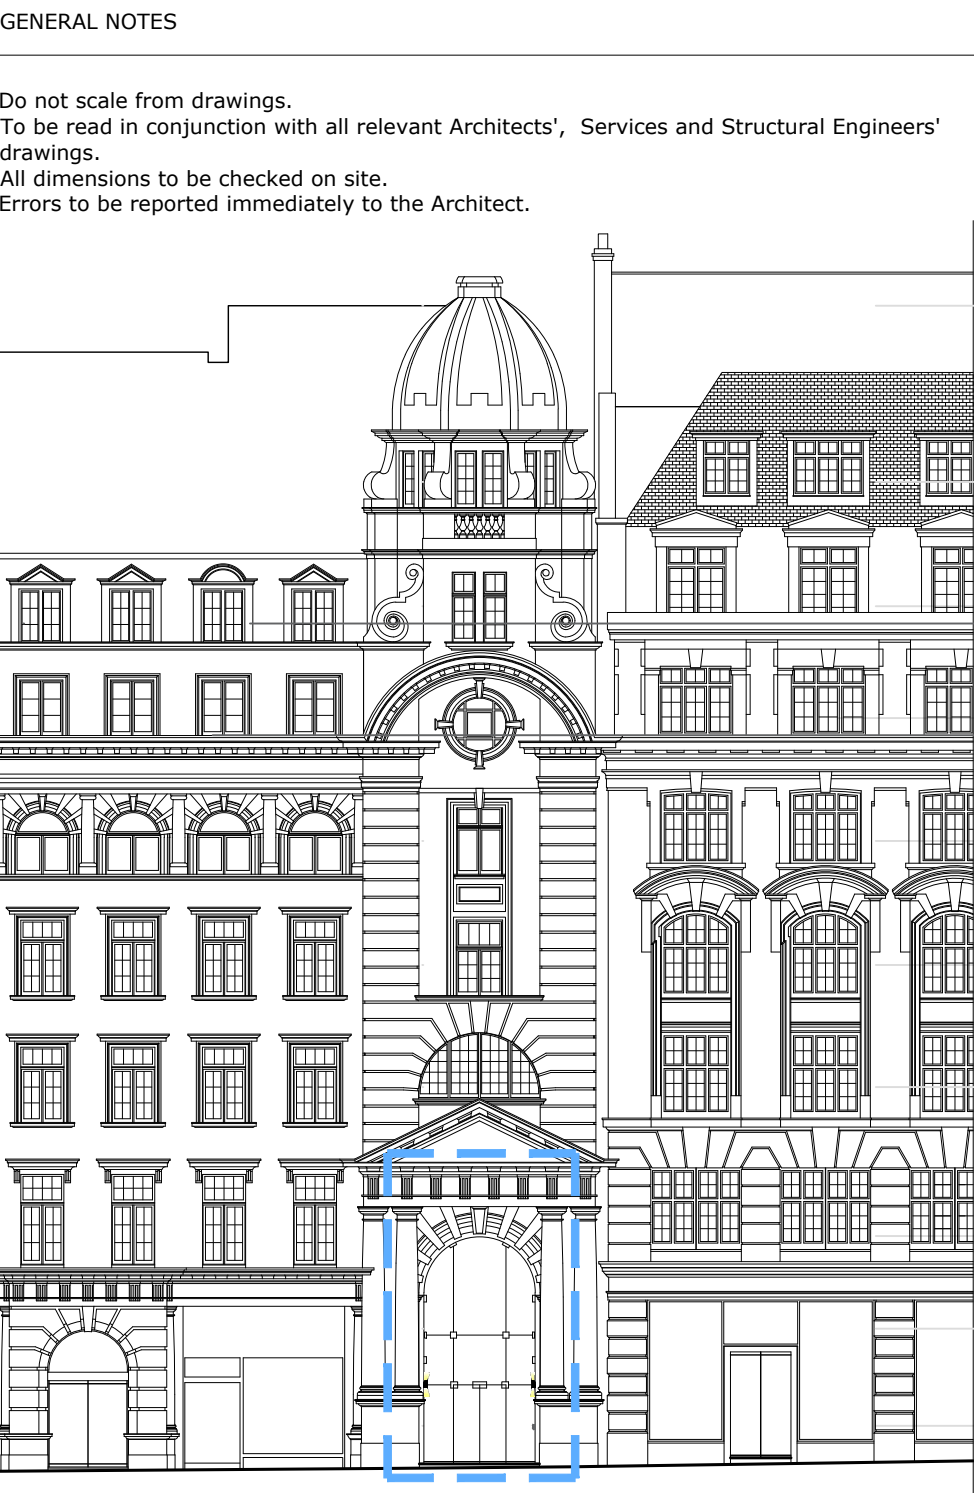

dD04 | Assembly detail: Existing Kingsway Entrance
02 | Detailed plan (scale 1/20)

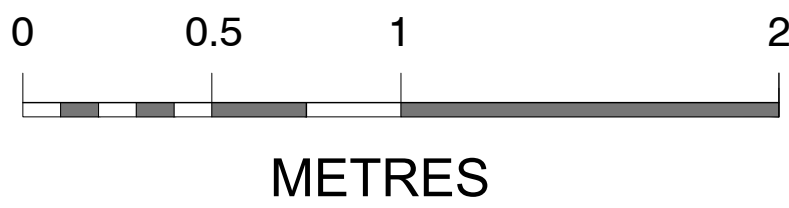

dD04 | Assembly detail: Existing Kingsway Entrance
03 | Main front elevation

P1	02.12.2019	For Planning	MS	PA
Rev.	Date	Description	DB	CB

TT Architects

2 Eustace House
Old Paradise Street
London, SE11 6AN

Project
Z-WILD COURT
4 Wild Court & 75 Kingsway
London
WC2B 4AU
Client
Z Hotels

Drawing Name Assembly detail: Existing Kingsway Entrance Detailed Elevation	
Date 20.03.2019	Issue For Planning
Scale 1:20 @ A1	Drawn/Checked AG/PA
Drawing No. & Revision	

005-dD04-P1