


dD05 | Assembly detail: Proposed Kingsway Entrance  
01 | Detailed elevation (scale 1/20)




dD05 | Assembly detail: Proposed Kingsway Entrance  
02 | Detailed plan (scale 1/20)

**Self illuminated menu board**  
Aluminum frame: powder-coated black  
Case: 3mm clear acrylic glazing  
Text colour: black  
Background: white  
Illuminance levels: 300 cd/m2

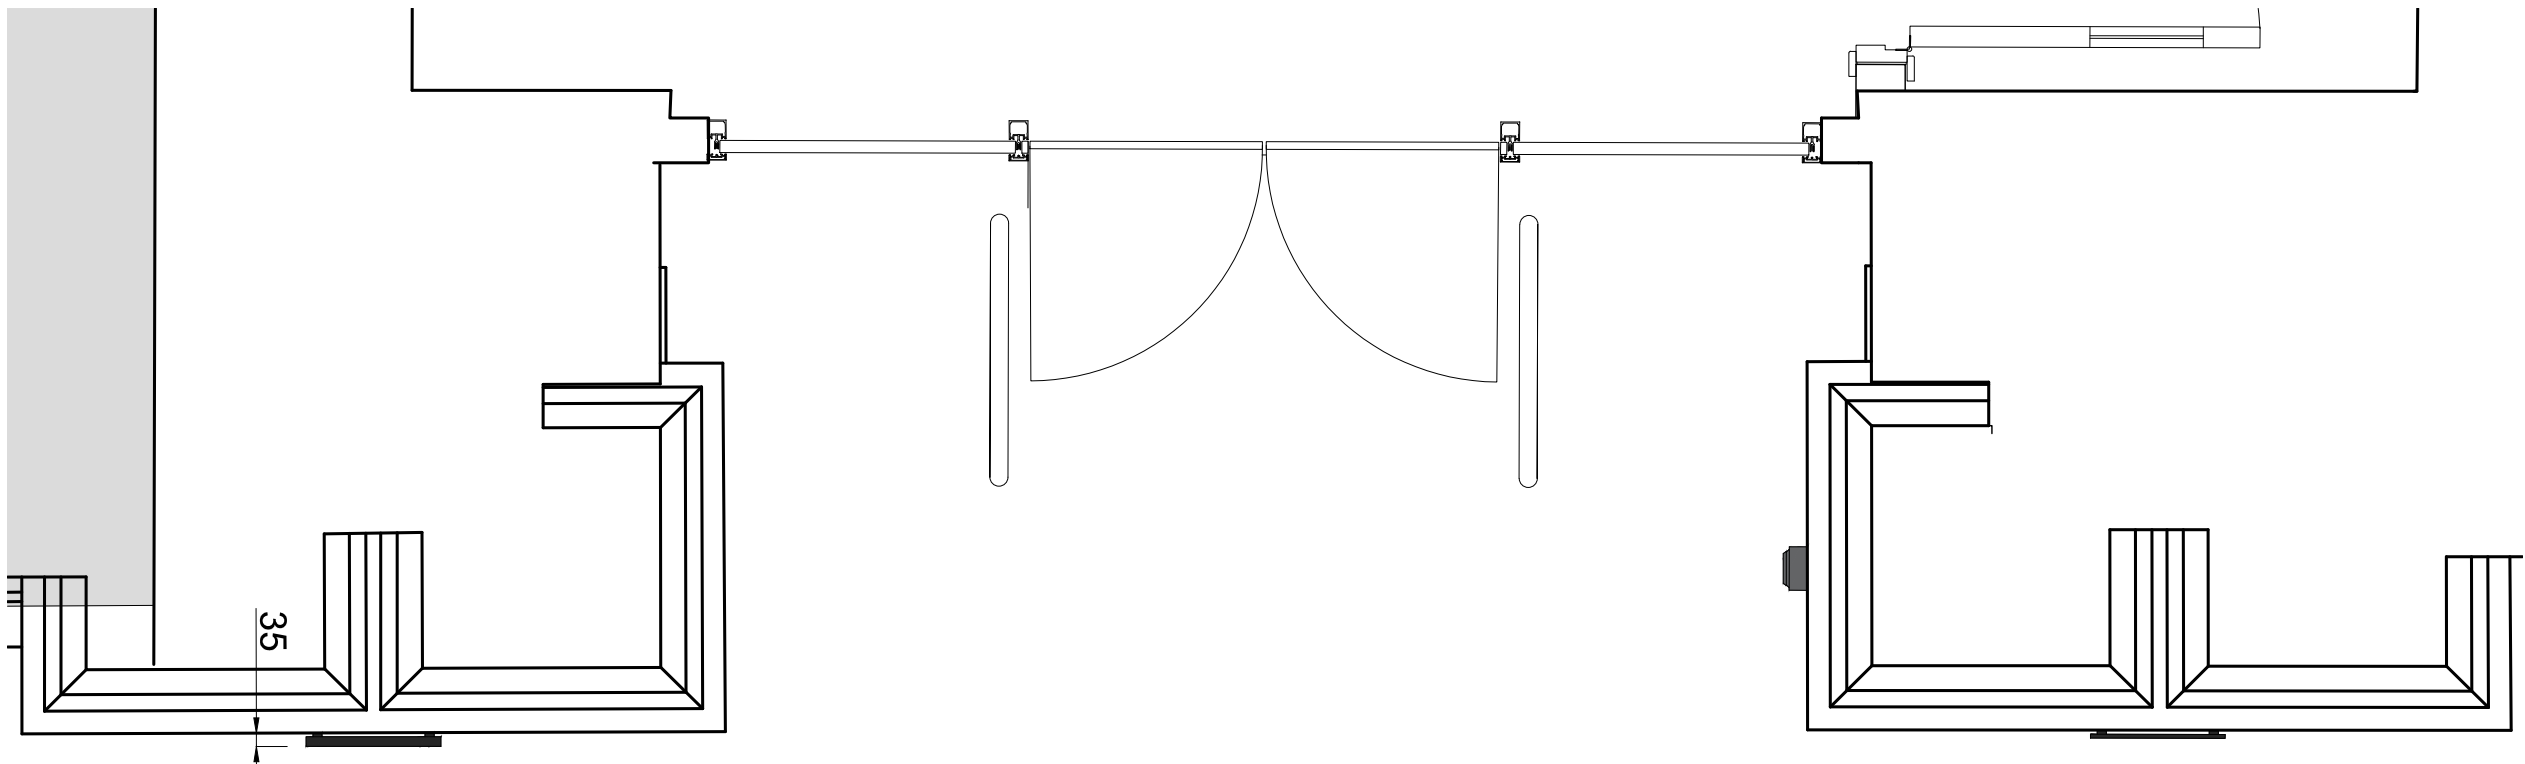

dD05 | Assembly detail: Proposed Kingsway Entrance  
03 | Reference picture

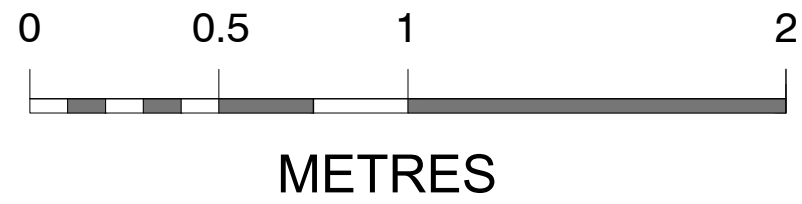

#### GENERAL NOTES

Do not scale from drawings.  
To be read in conjunction with all relevant Architects', Services and Structural Engineers' drawings.  
All dimensions to be checked on site.  
Errors to be reported immediately to the Architect.



dD05 | Assembly detail: Kingsway Entrance  
04 | Main front elevation

P1	02.12.2019	For Planning	MS	PA
Rev.	Date	Description	DB	CB

#### TT Architects

2 Eustace House  
Old Paradise Street  
London, SE11 6AN

Project  
Z-WILD COURT  
4 Wild Court & 75 Kingsway  
London  
WC2B 4AU

Client  
Z Hotels

Drawing Name  
Assembly detail: Proposed Kingsway Entrance  
Detailed Elevation

Date  
20.03.2019  
Issue  
For Planning

Scale  
1:20 @ A1  
Drawn/Checked  
PA/PA

Drawing No. & Revision

005-dD05-P1