

10 PARK VILLAGE WEST
REGENTS PARK
LONDON NW1 4AE

EXISTING ROOF PLAN

DWG No: 10PVW/S104


SCALE: 1 - 50 @ A2

DATE: OCTOBER 2018

BELSIZE ARCHITECTS


48 PARKHILL ROAD, LONDON, NW3 2YF
T: 020 7482 4420
E: MAIL@BELSIZEARCHITECTS.COM

© COPYRIGHT
NOT TO BE REPRODUCED OR USED
WITHOUT PERMISSION

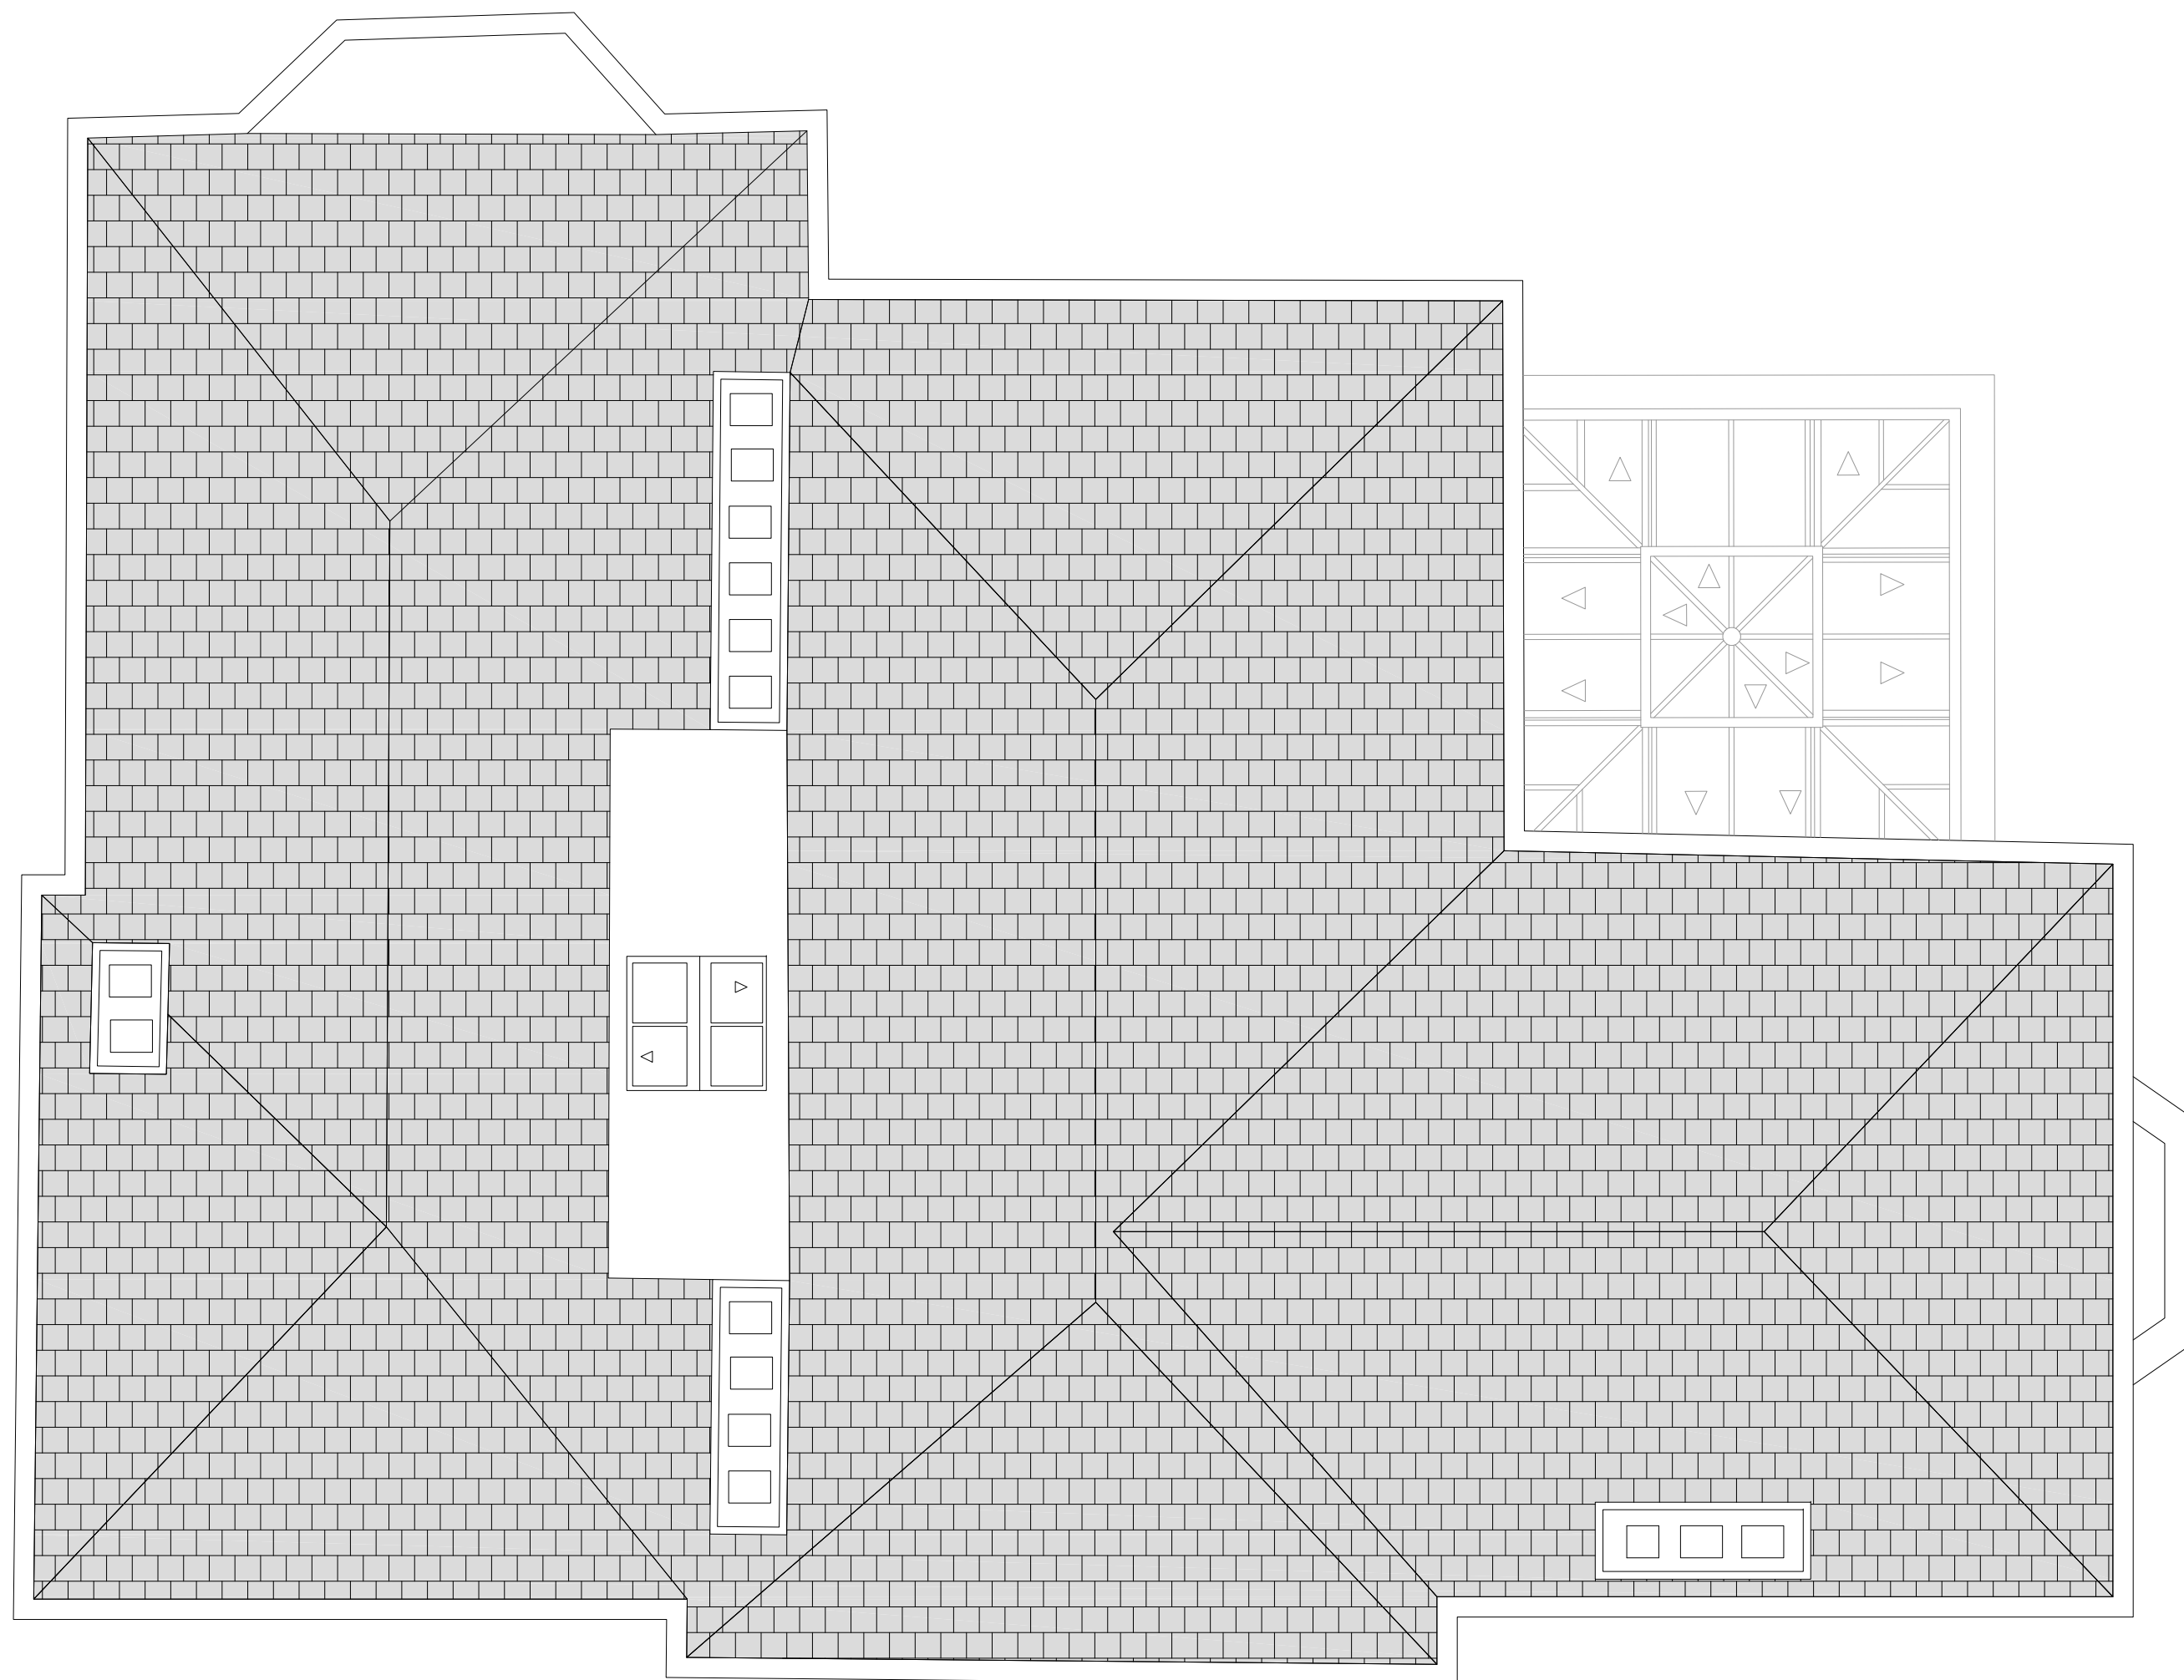

SEE DWG S301

SEE DWG S301

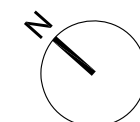

A horizontal scale bar starting at 0 on the left and ending at 5m on the right. The bar is divided into five equal segments by four vertical tick marks. The segments alternate in color: black, white, black, white, and black.