


SEE DWG P301

A

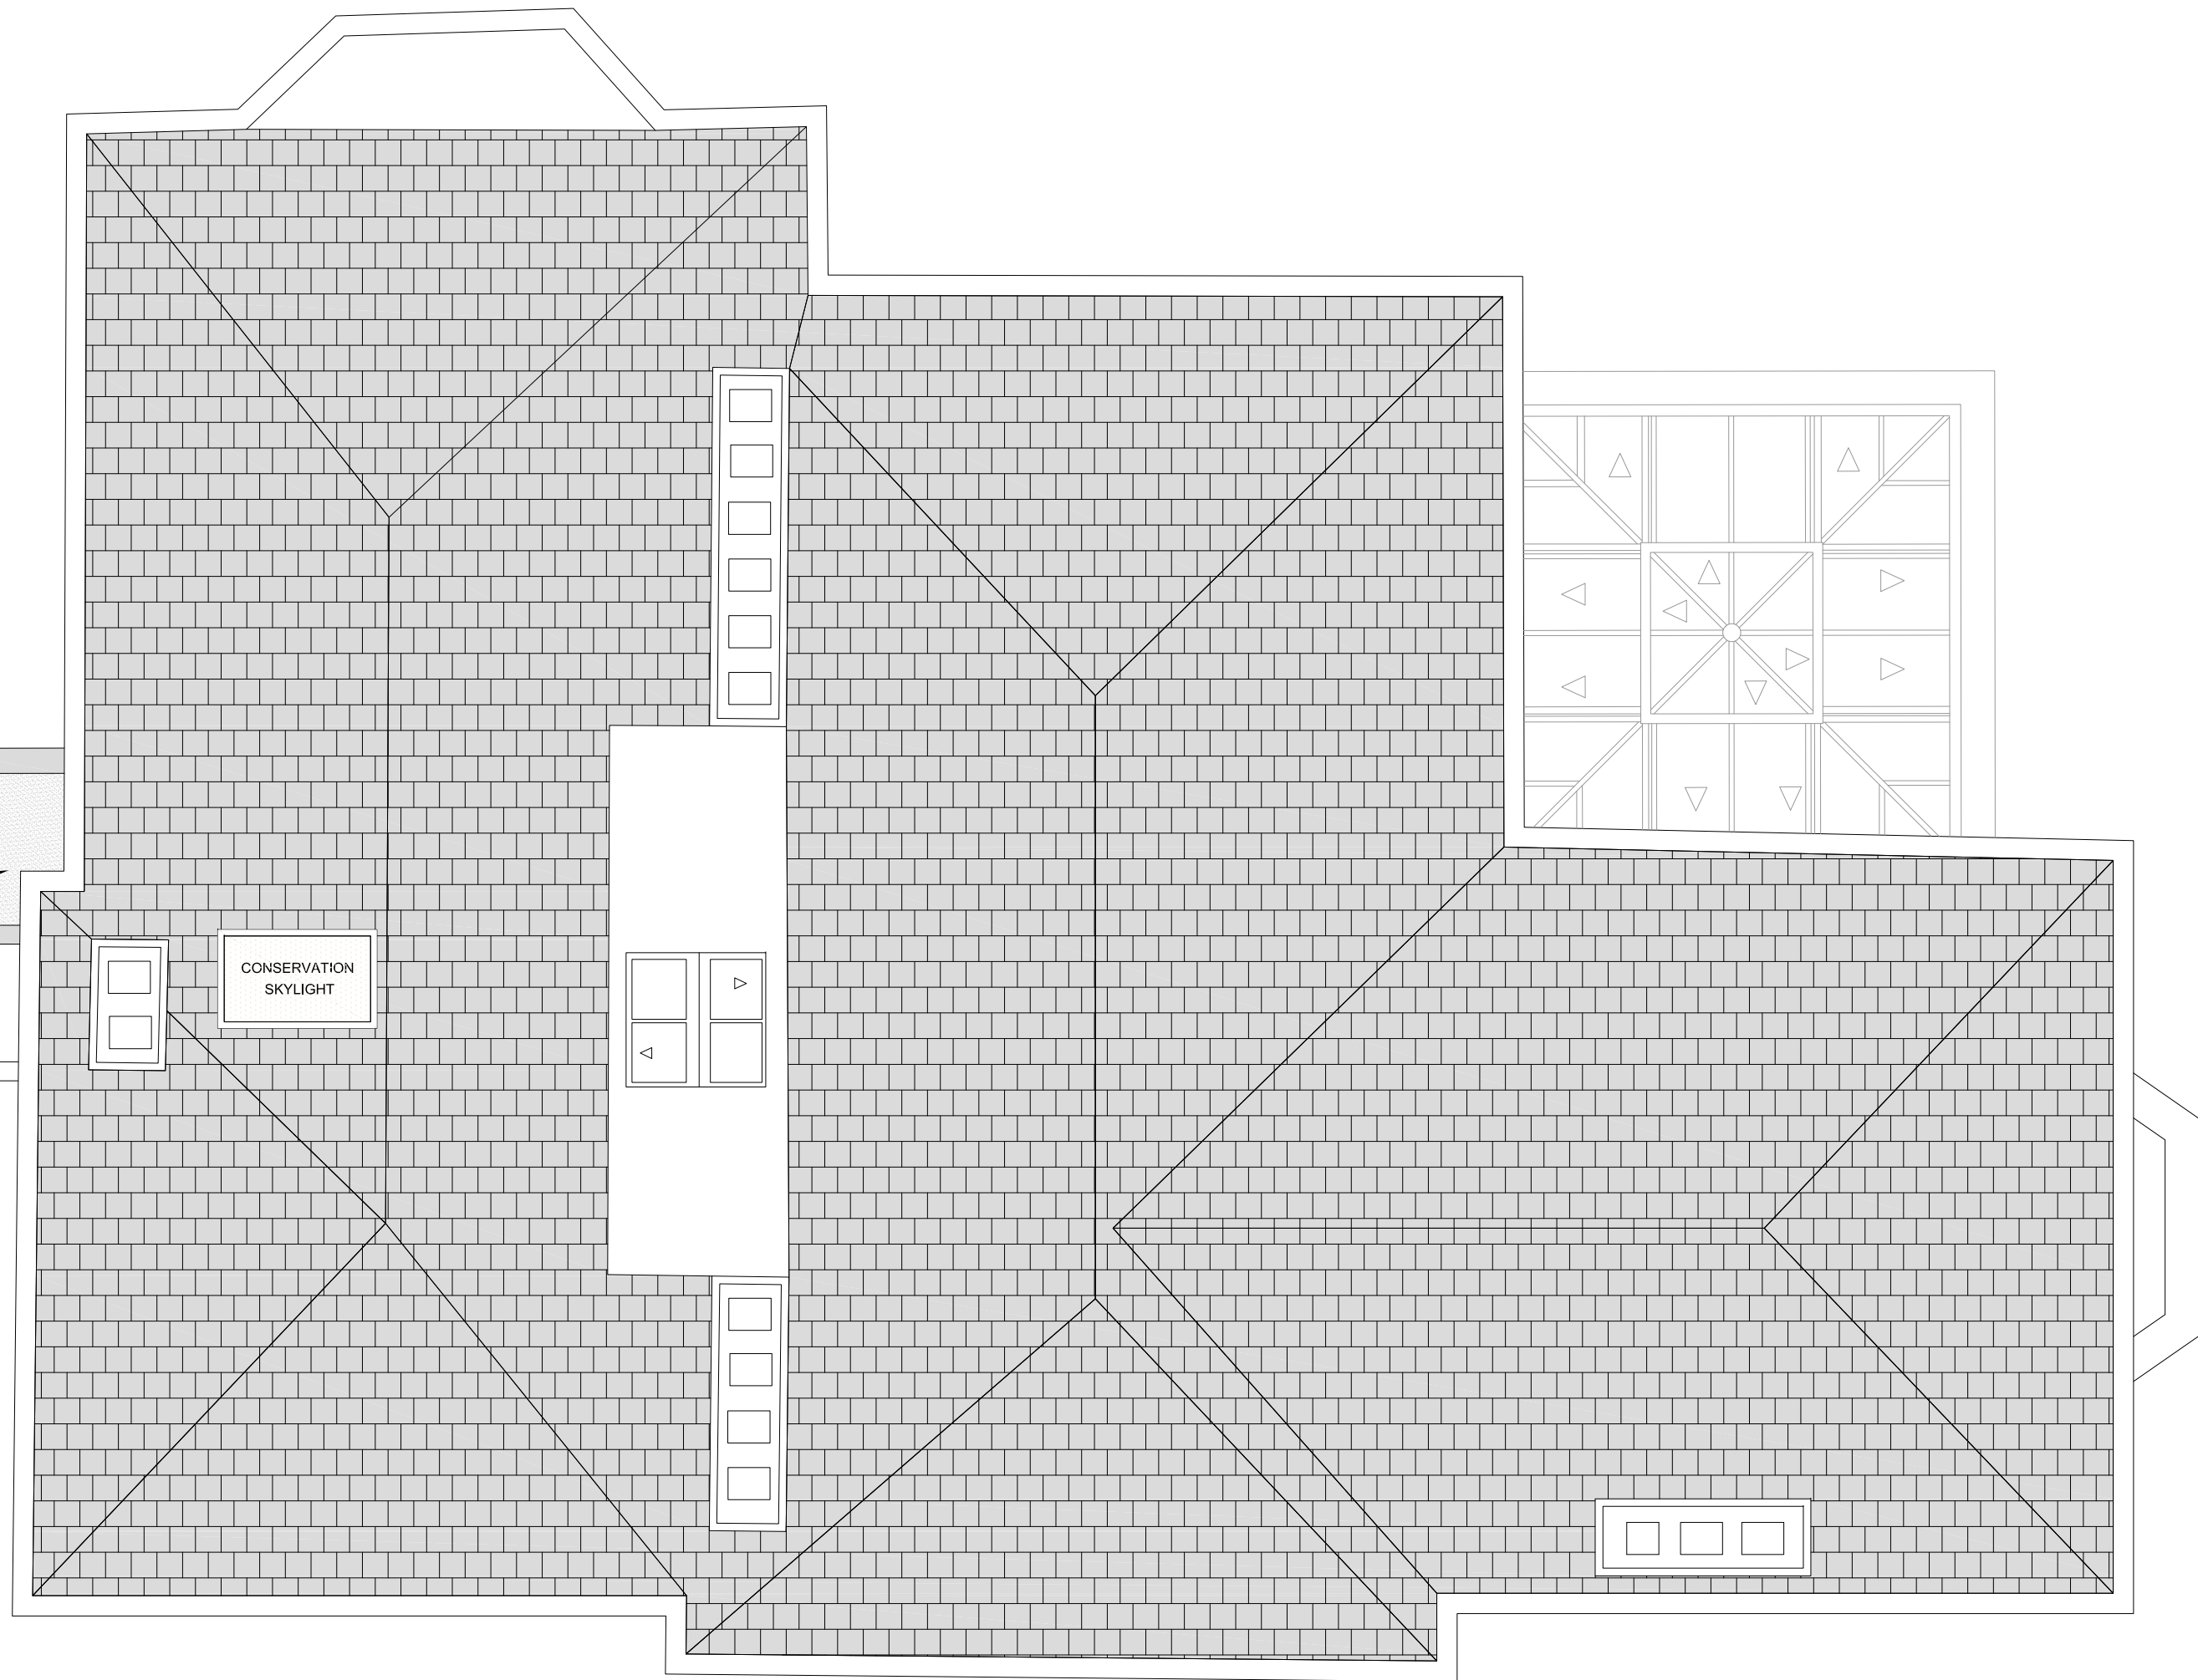

 EXISTING WALL
CUT BACK

 NEW WALL/INFILL
TO EXISTING WALL

10 PARK VILLAGE WEST
REGENTS PARK
LONDON NW1 4AE

PROPOSED ROOF PLAN

DWG No: 10PVW/P104

SCALE: 1 - 50 @ A2

DATE: OCTOBER 2018

BELSIZE ARCHITECTS

48 PARKHILL ROAD, LONDON, NW3 2YP
T: 020 7482 4420
E: MAIL@BELSIZEARCHITECTS.COM

© COPYRIGHT
NOT TO BE REPRODUCED OR USED
WITHOUT PERMISSION

