



NOTE
THE CONTRACTOR IS TO CHECK ALL DIMENSIONS ON SITE.
THIS DRAWING IS PROPERTY OF IMAGE ARCHITECTURE LTD.
AND IS NOT TO BE REPRODUCED OR COPIED IN WHOLE OR IN
PART WITHOUT PERMISSION.


WHEN DRAWING PRINTED OF PDF USE SCALE BAR RATHER
THAN SCALE RULER TO CHECK DIMENSIONS.

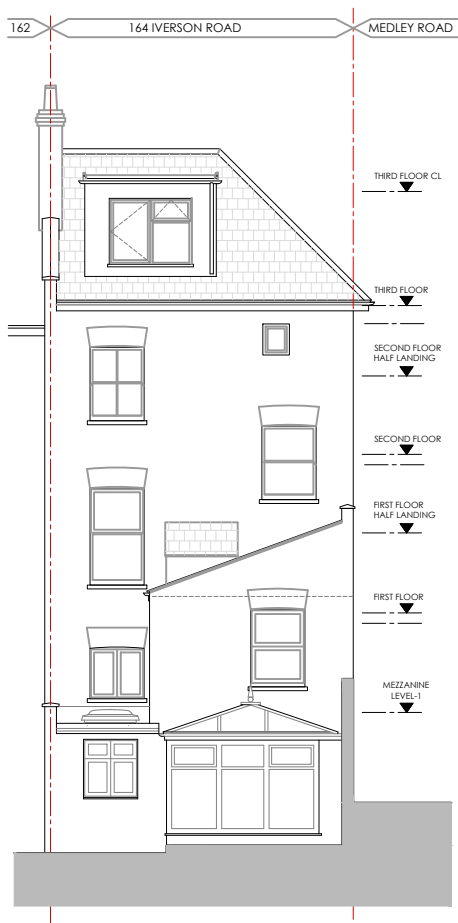

① REAR ELEVATION
EXISTING 1:100

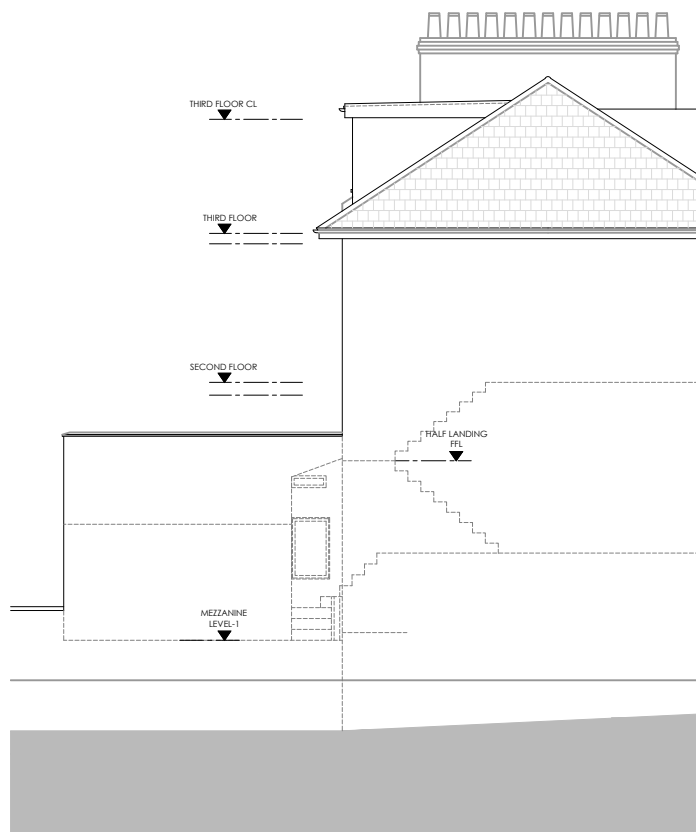

② SIDE ELEVATION-VIEW FROM MEDLEY ROAD
EXISTING 1:100

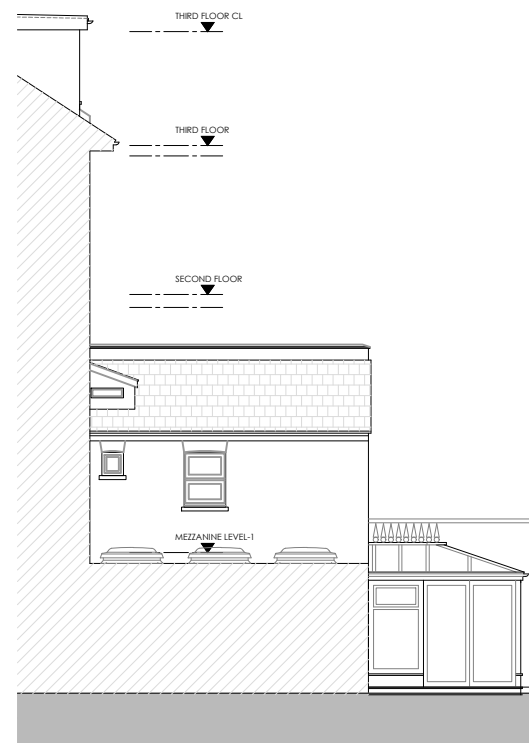

③ SIDE ELEVATION-VIEW FROM NO.162
EXISTING 1:100

00 03.12.19 Issued for Planning

REV DATE DESCRIPTION

PROJECT
PROPOSED ROOF TERRACE
164 Iverson Road
London NW6 2HH

CLIENT
Mr Alexi Matsukis



86 North End Road
London NW11 7SY

t: +44(0) 20 8922 8356
m: +44(0) 77 9287 8037
e: info@image-architecture.co.uk
w: www.image-architecture.co.uk

DRAWING TITLE
EXISTING ELEVATIONS

| | | |
|----------------------------|------------------|-------------------|
| ISSUE DATE OCT 2019 | SCALE 1:100 | REVISION 00 |
| DRAWING STATUS PLANNING | PAPER SIZE A3 | |
| PROJECT CODE 1924 | DOC. CODE EL | DRAWING NO 203 |