



NOTE
 THE CONTRACTOR IS TO CHECK ALL DIMENSIONS ON SITE.
 THIS DRAWING IS PROPERTY OF IMAGE ARCHITECTURE LTD.
 AND IS NOT TO BE REPRODUCED OR COPIED IN WHOLE OR IN
 PART WITHOUT PERMISSION.
 WHEN DRAWING PRINTED OF PDF USE SCALE BAR RATHER
 THAN SCALE RULER TO CHECK DIMENSIONS.

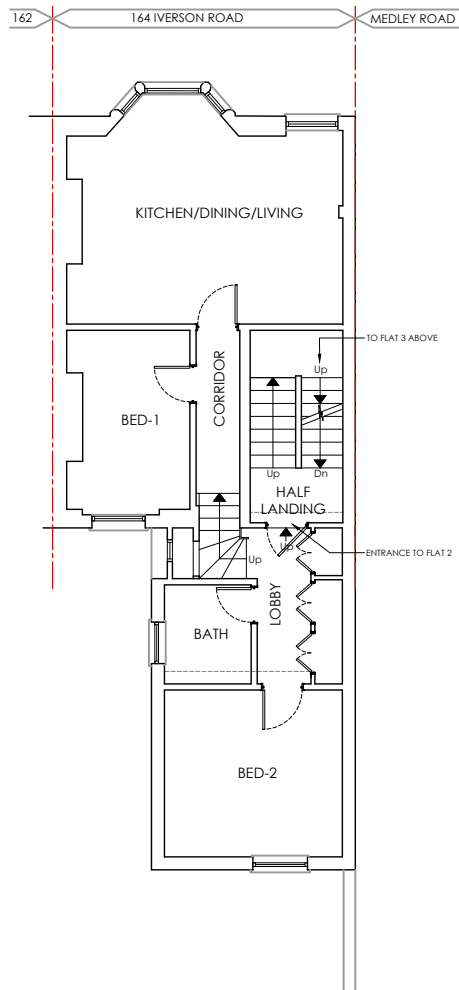

1 MEZANNINE LEVEL & FIRST FLOOR PLAN
 EXISTING 1:100

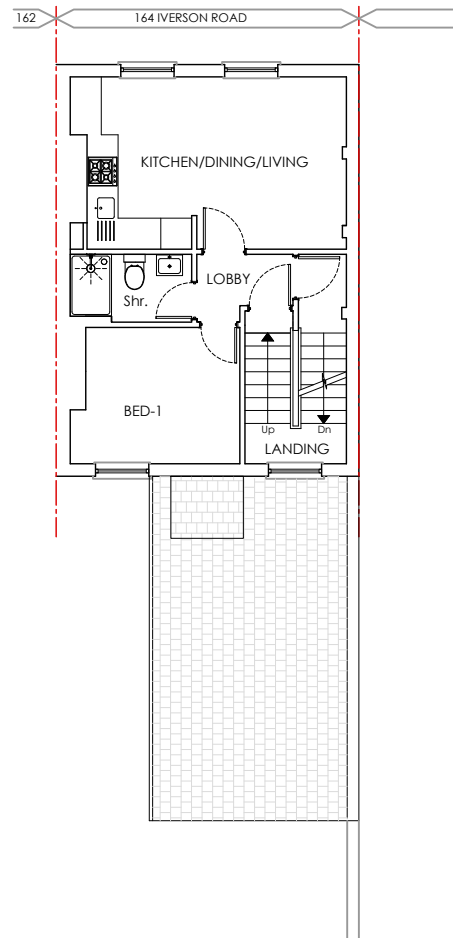

2 SECOND FLOOR PLAN
 EXISTING 1:100



00 03.12.19 Issued for Planning

REV DATE DESCRIPTION

PROJECT
 PROPOSED ROOF TERRACE
 164 Iverson Road
 London NW6 2HH

CLIENT
 Mr Alexi Matsukis



86 North End Road
 London NW11 7SY

t: +44(0) 20 8922 8356
 m: +44(0) 77 9287 8037
 e: info@image-architecture.co.uk
 w: www.image-architecture.co.uk

DRAWING TITLE
 EXISTING PLANS

ISSUE DATE OCT 2019	SCALE 1:100	REVISION 00
DRAWING STATUS PLANNING	PAPER SIZE A3	
PROJECT CODE 1924	DOC. CODE PL	DRAWING NO 107