




DO NOT SCALE :FIGURED DIMENSIONS ARE TO BE TAKEN IN PREFERENCE TO SCALED DIMENSIONS. NO WORK IS TO BE PUT IN HAND UNTIL SITE DIMENSIONS HAVE BEEN CHECKED AND ANY DISCREPANCIES REPORTED TO US. IF IN DOUBT ASK!

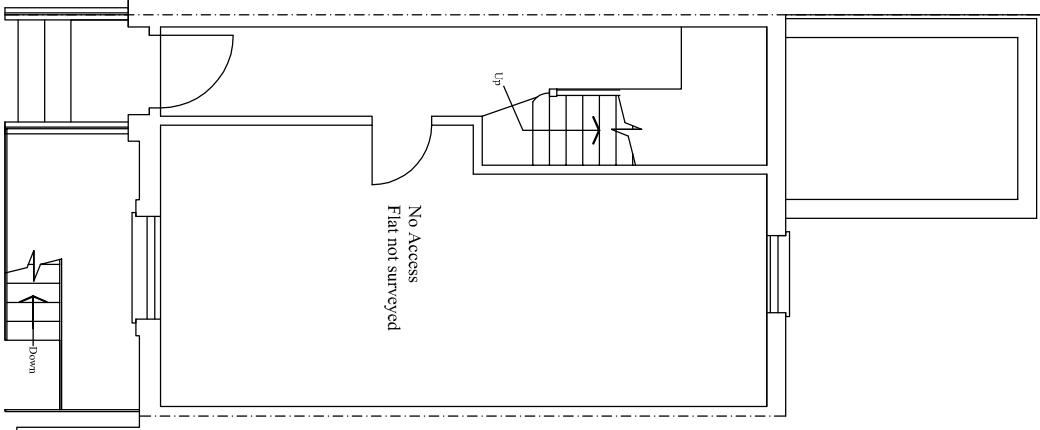


ground floor plan

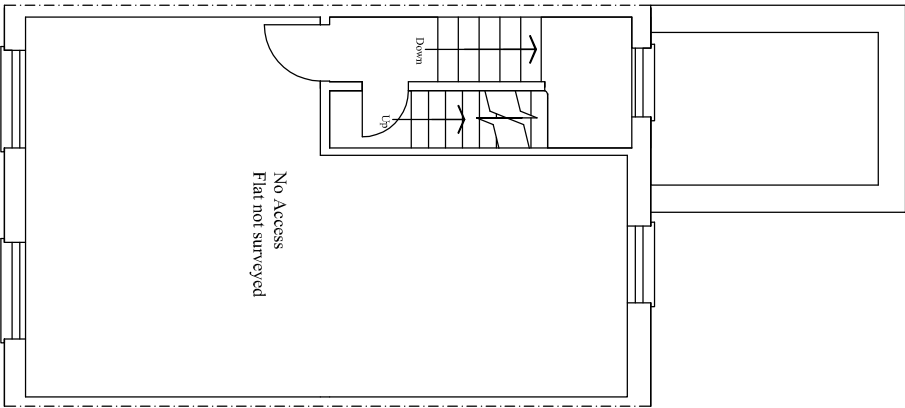

part first floor plan

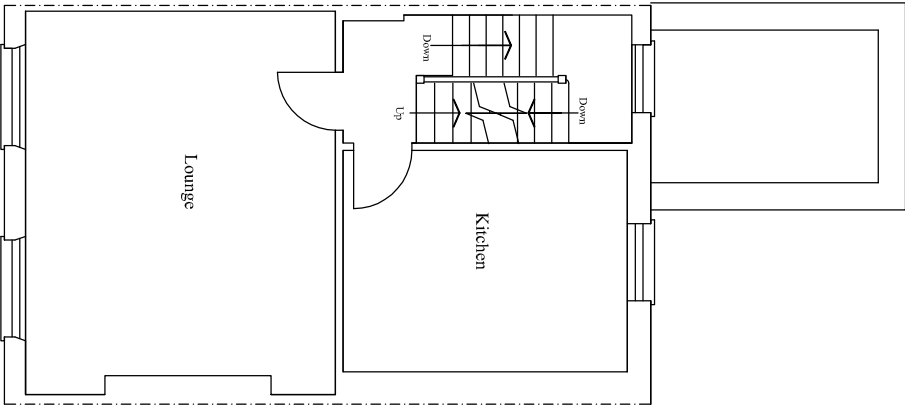

second floor plan

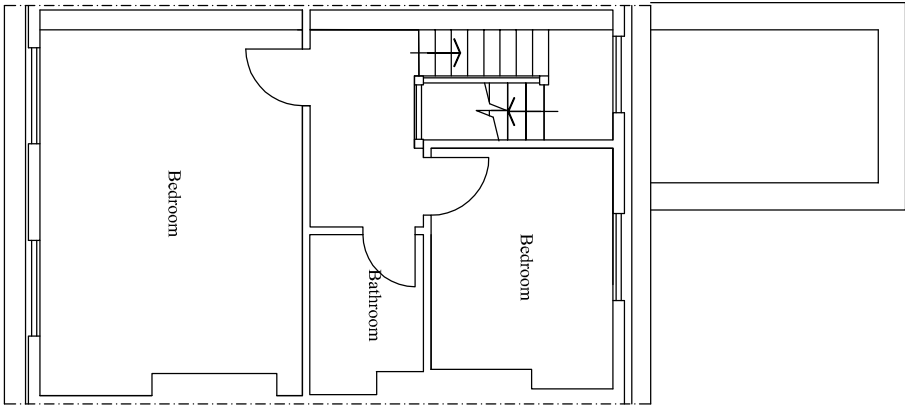

third floor plan

Scale 1:100@ A3 & 1:50@A1



project		56 Delancey Street , London NW1	
date		November 2019	
dls		SURVEYED AS EXISTING	
scale		1:100 @ A3 & 1:50 @A1	
STEVEN GRAY DESIGNS LTD			
ARCHITECTURAL & SURVEYING SERVICES			
36 Ladbroke Crescent, Bayside, E14 6UJ			
Tel: 020 3371 0628 Email: steve@sgd-designs.co.uk			
Web: www.sgd-designs.co.uk			
drawing number			
3216/1			
COPYRIGHT			