




DO NOT SCALE :FIGURED DIMENSIONS ARE TO BE TAKEN IN PREFERENCE TO SCALED DIMENSIONS. NO WORK IS TO BE PUT IN HAND UNTIL SITE DIMENSIONS HAVE BEEN CHECKED AND ANY DISCREPANCIES REPORTED TO US. IF IN DOUBT ASK!

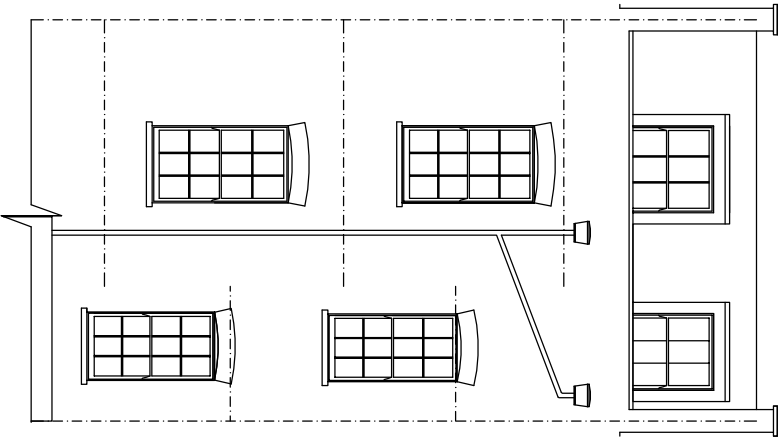

rear elevation

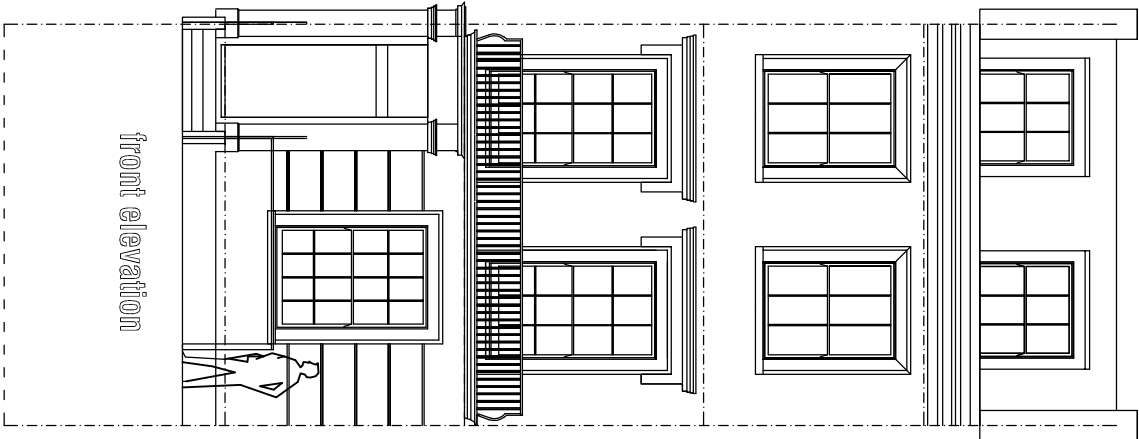

front elevation

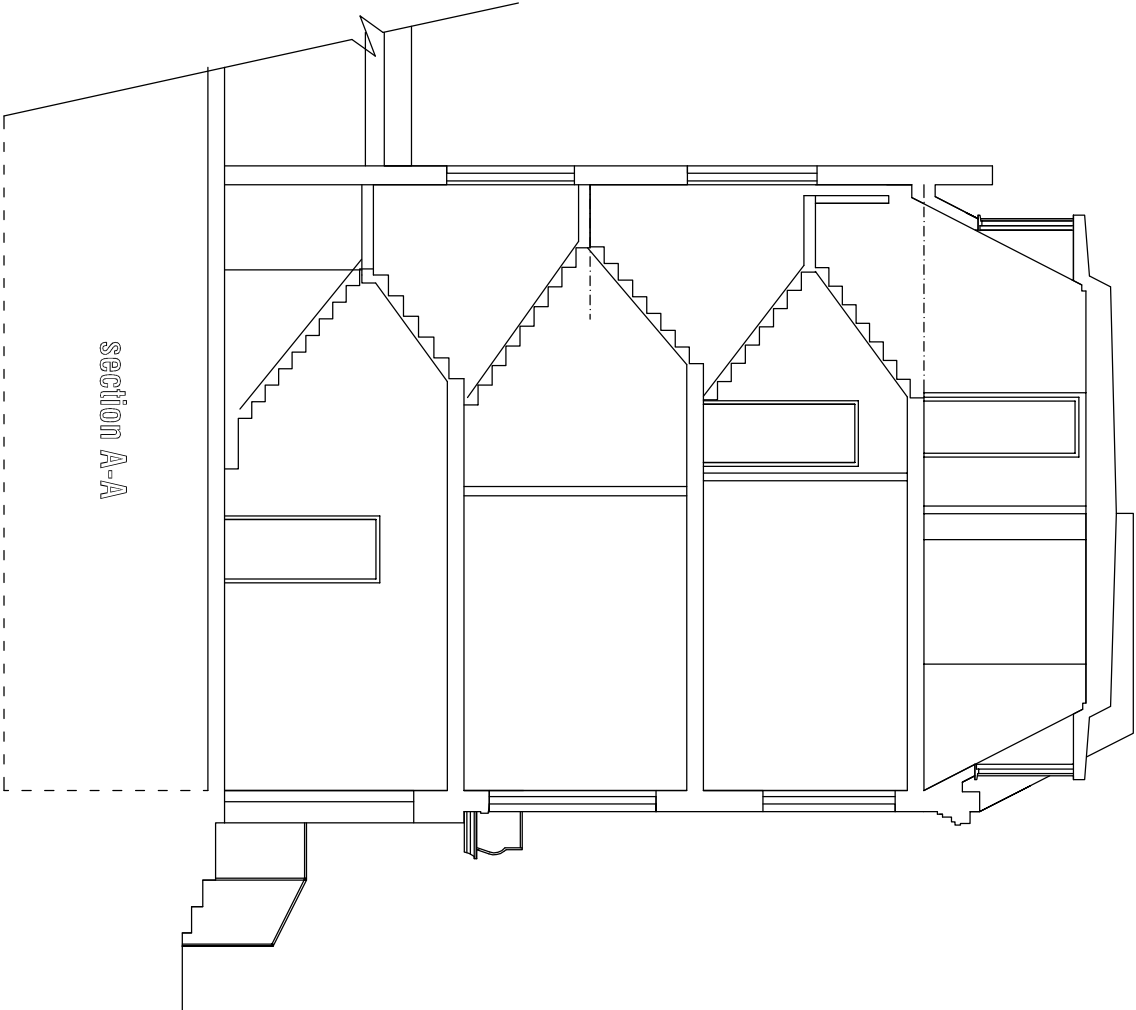

section A-A

Scale 1:100@ A3 & 1:50@A1



project
56 Delancey Street , London NW1

db
SURVEYED AS EXISTING

date
November 2019

scale
1:100 @ A3 & 1:50 @A1

STEVEN GRAY DESIGNS LTD
ARCHITECTURAL & SURVEYING SERVICES
36 Ladbroke Crescent, Bayside, ERM, ECU
Tel: 020 3371 0628 Email: steven@sgd-designs.co.uk
Web: www.sgd-designs.co.uk

drawing number

3216/ 2

COPYRIGHT