




ground floor plan

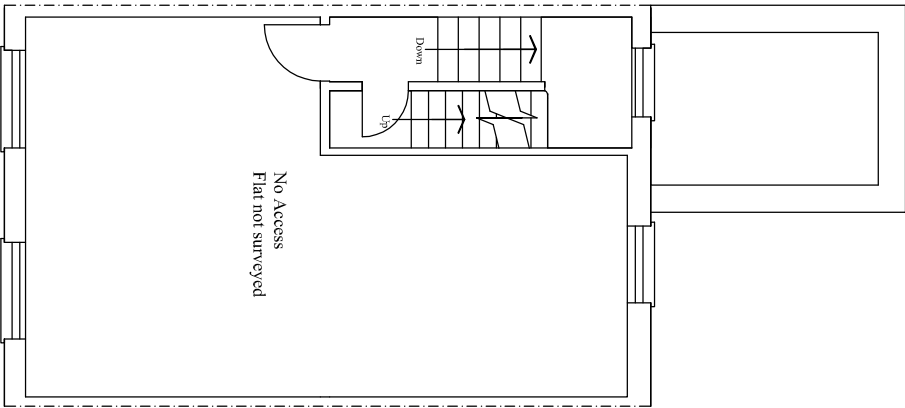

part first floor plan

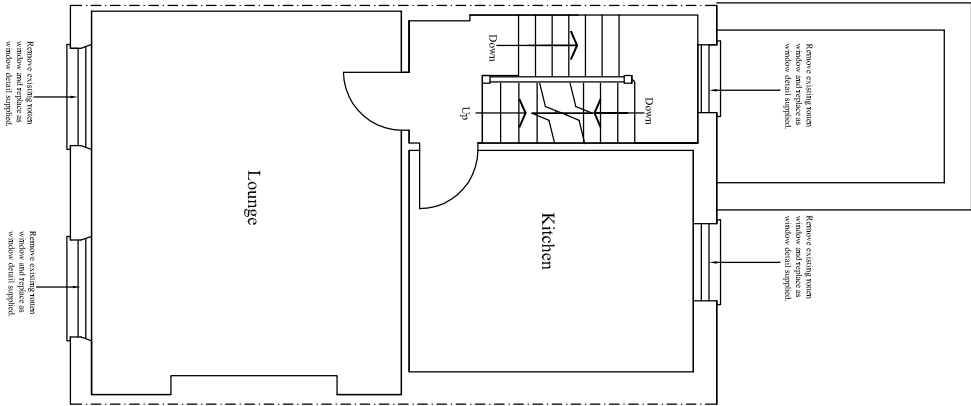


proposed second floor plan

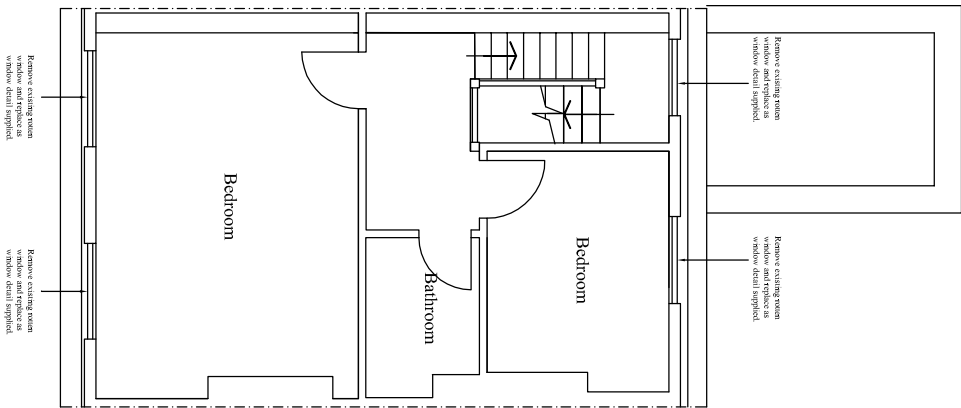

third floor plan

Scale 1:100@ A3 & 1:50@A1

 

project		56 Delancey Street , London NW1	
date		November 2019	
dls		PROPOSED REPLACEMENT OF WINDOWS TO SECOND AND THIRD FLOOR FLAT	
scale		1:100 @ A3 & 1:50 @A1	
STEVEN GRAY DESIGNS LTD ARCHITECTURAL & SURVEYING SERVICES 36 Ladbroke Crescent, Bayswater, London W2 Tel: 020 3371 0628 Email: steve@sgd-designs.co.uk Web: www.gray-designs.co.uk			
drawing number			

3216/3

©COPYRIGHT

3216/ 3