


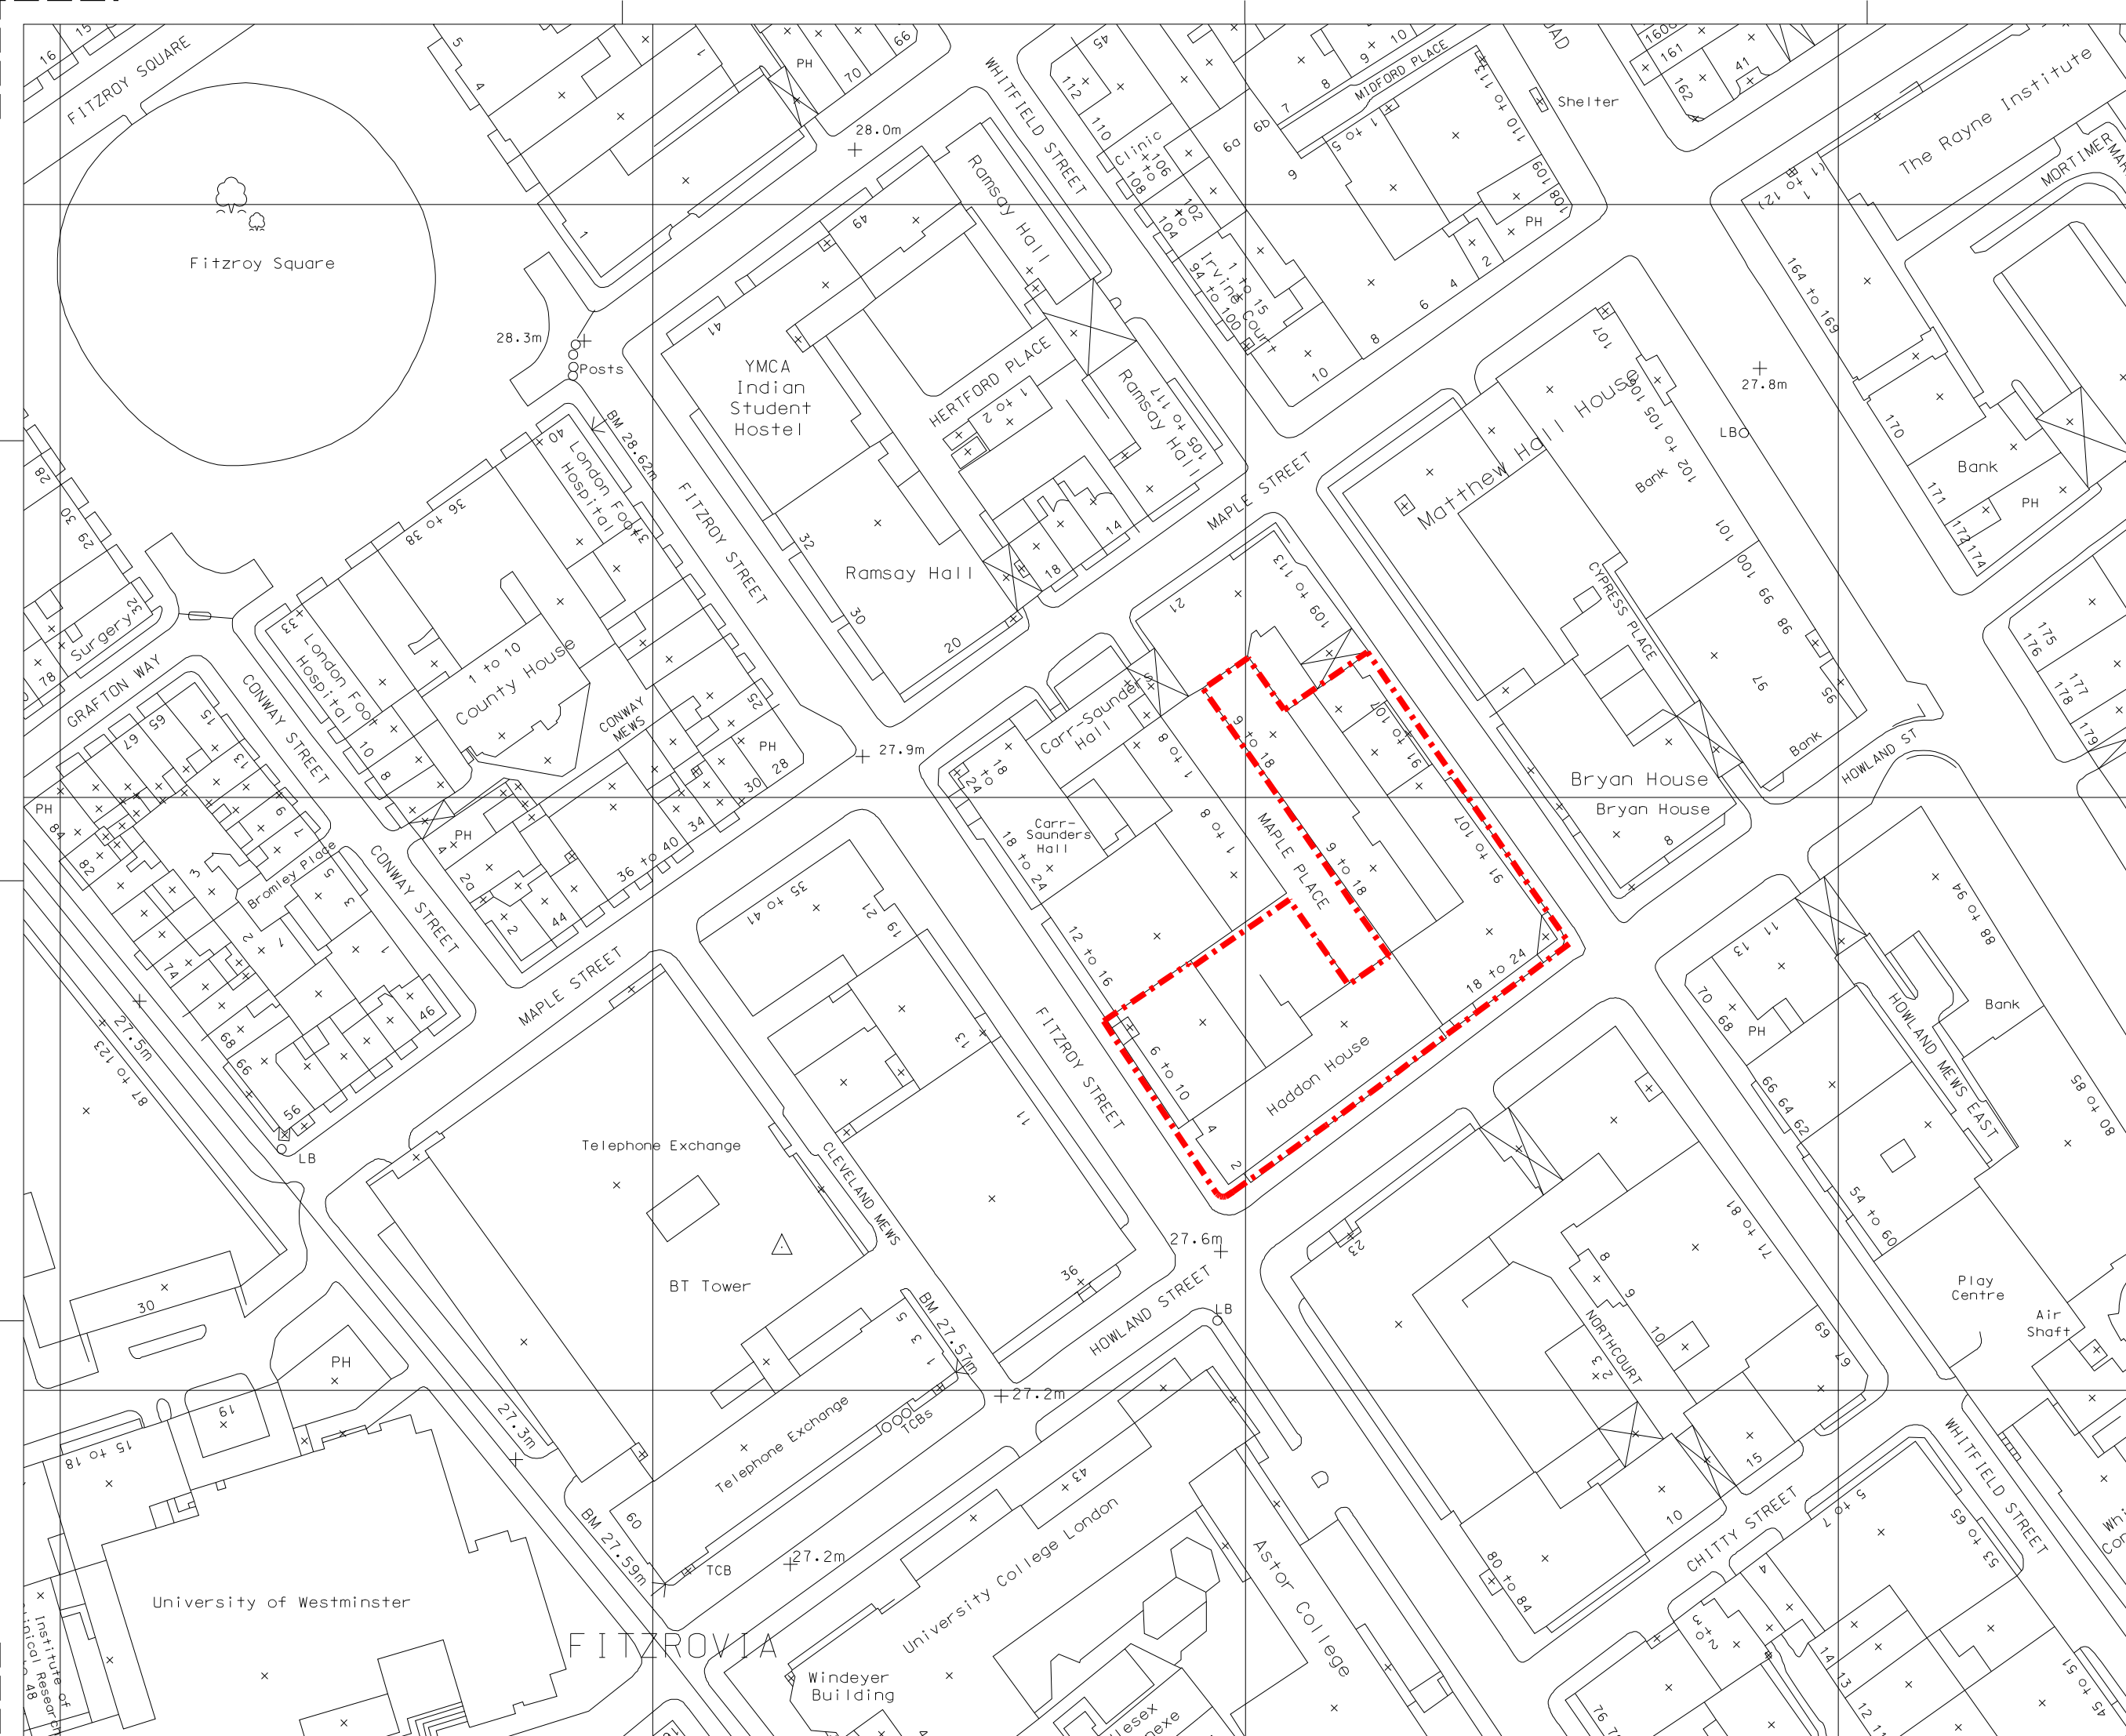


DO NOT SCALE FROM THIS DRAWING

THE CONTRACTOR SHALL CHECK AND VERIFY ALL DIMENSIONS ON SITE AND REPORT ANY DISCREPANCIES IN WRITING TO SHEPPARD ROBSON BEFORE PROCEEDING WITH WORK

Site Boundary based on the Land Registry Plan NGL 778069

C	15/08/05	Issued for scheme design coordination
B	09/05/05	PLANNING ISSUE
A	23/03/05	Updated to match Land Registry plan.
-	24/02/05	Issued for information.
REV	DATE	AMENDMENT

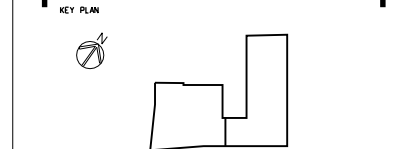

TITLE

ARUP FITZROVIA
PHASES 2 & 3

1:1000

SHEPPARD ROBSON

ARCHITECTURE URBAN DESIGN PLANNING INTERIORS

LOCATION 77 PARKWAY . CAMDEN TOWN . LONDON . NW1 7PU
PHONE +44 0 20 7504 1700 FAX +44 0 20 7504 1701
WEBSITE www.sheppardrobson.com E-MAIL sr.male@sheppardrobson.com

DRAWING

SITE PLAN

SCALE 1:500

DATE 24/02/05

ORIGINATOR JR

CHECKED UE

AUTHORISED

STATUS

SCHEME DESIGN

DRAWING NO. 2240_CA_00_001

REV C

Plotted 19/01/2006

Filename L:\Projects\2200_etc\2240\CAD\plot\cotA00\CA_00_001.plt.dgn