

- NOTES:**
- ELEVATIONS:**
- Fitting Ref. AA:
 - Wall wash to South elevations (NOTE 1)
 - Additional wall wash to North (NOTE 2), East (NOTE 3) and West (NOTE 4) elevations
 - Roof level:
 - Fitting Ref. BB:
 - Wash to the East side of the Great Hall roof (NOTE 5)
 - Additional wash to West side of the Great Hall roof (NOTE 6)
 - Additional wash to the Library roof (NOTE 7)
 - Fitting Ref. BC:
 - Accents to the lantern on the Great Hall Roof from East side (NOTE 8)
 - Additional accents to the lantern on the Great Hall Roof from West side (NOTE 9)
 - Additional accents to the chimneys (NOTE 10), the turret tops (NOTE 11) and the statues on the Library roof (NOTE 12)
 - Fitting Ref. CC:
 - Highlighting to the lantern on the Link Building roof (NOTE 13)

- * Indicates position of existing fittings
- ** Indicates position of existing fittings, slightly relocated

All surface cabling to run vertically in corners to buttresses or horizontally on mortar joints, no junction boxes to be placed on open brick or stone surfaces.


- DRAWINGS IN THIS PACKAGE:**
- D_001 EXTERIOR LIGHTING G.A. - EXISTING
 - D_101 EXISTING EXTERIOR LIGHTING - ELEVATION 1
 - D_102 EXISTING EXTERIOR LIGHTING - ELEVATION 30_31
 - D_002 EXTERIOR LIGHTING G.A. - PROPOSED
 - D_201 PROPOSED EXTERIOR LIGHTING - ELEVATION 1
 - D_202 PROPOSED EXTERIOR LIGHTING - ELEVATIONS 2, 3, 4
 - D_203 PROPOSED EXTERIOR LIGHTING - ELEVATION 5
 - D_204 PROPOSED EXTERIOR LIGHTING - ELEVATIONS 6, 7, 8, 9
 - D_205 PROPOSED EXTERIOR LIGHTING - ELEVATIONS 10, 11, 12, 13
 - D_206 PROPOSED EXTERIOR LIGHTING - ELEVATIONS 14, 15
 - D_207 PROPOSED EXTERIOR LIGHTING - ELEVATION 16
 - D_208 PROPOSED EXTERIOR LIGHTING - ELEVATION 17
 - D_209 PROPOSED EXTERIOR LIGHTING - ELEVATION 18
 - D_210 PROPOSED EXTERIOR LIGHTING - ELEVATION 19
 - D_211 PROPOSED EXTERIOR LIGHTING - ELEVATIONS 20, 21, 22, 23
 - D_212 PROPOSED EXTERIOR LIGHTING - ELEVATIONS 24, 25, 26, 27, 28
 - D_213 PROPOSED EXTERIOR LIGHTING - ELEVATION 29
 - D_214 PROPOSED EXTERIOR LIGHTING - ELEVATION 30_31

NOTES:

DO NOT SCALE FROM THIS DRAWING.

CONTRACTORS WILL BE REQUIRED TO VERIFY ALL SETTING OUT AND OTHER MEASUREMENTS ON SITE.

IMPORTANT:
THE SETTING OUT OF ALL LIGHT FITTINGS, CONTROLS AND ACCESSORIES IS TO BE SUPERVISED BY THE LIGHTING CONSULTANT.

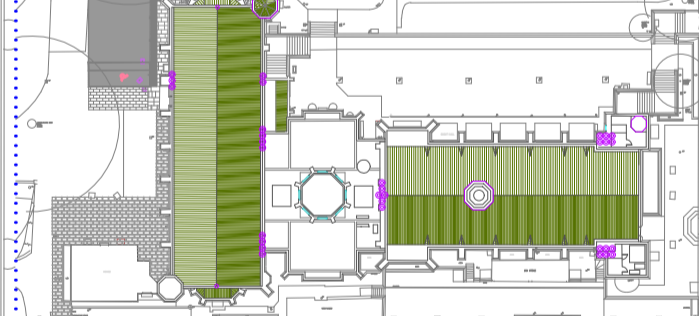

REVISION	COMMENTS	DATE
C	ISSUE 02 R3 FOR APPROVAL	15/11/2019
B	ISSUE 01 R3 FOR COMMENTS	01/10/2019

STAGE	STATUS
<input type="checkbox"/> RIBA 2	<input type="checkbox"/> PRELIMINARY
<input checked="" type="checkbox"/> RIBA 3	<input type="checkbox"/> DRAFT
<input type="checkbox"/> RIBA 4	<input checked="" type="checkbox"/> APPROVAL
<input type="checkbox"/> TENDER	<input type="checkbox"/> INFORMATION
<input type="checkbox"/> CONSTRUCTION	<input type="checkbox"/> RECORD
<input type="checkbox"/> AS BUILT	<input type="checkbox"/> FINAL

HSLI GREAT HALL - EXTERIOR
EXTERIOR LIGHTING G.A. - PROPOSED

Drawing number: 3940_D_002 Revision: D Scale: 1:120 @ A1



Lighting Consultancy and Project Management for Historic Buildings
2nd Floor, 2 Twyford Place, Lincoln's Inn Office Village
Lincoln Road, High Wycombe - Buckinghamshire, HP12 3RE
T: 01494 899440 - mail@lightperceptions.co.uk
www.lightperceptions.co.uk

The copyright of this drawing is the exclusive property of LIGHT PERCEPTIONS LTD.
It may not be copied or reproduced in any way without the full written consent of the company.

