





NEW SLATE ROOF

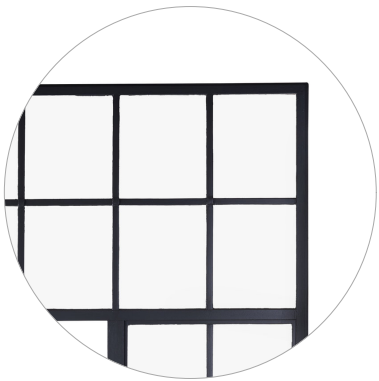


EXISTING METAL WINDOWS




PLANT ENCLOSURE  
( SIDE & REAR ELEVATIONS )  
POLYESTER POWDER COATED ACOUSTIC PANELS - GREY

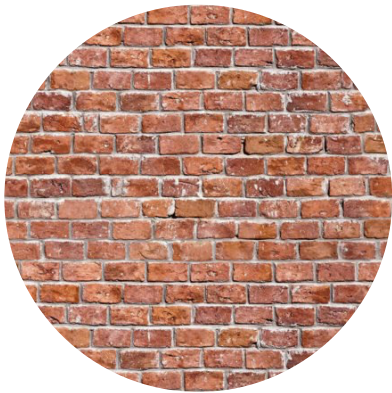

EXISTING BRICKWORK

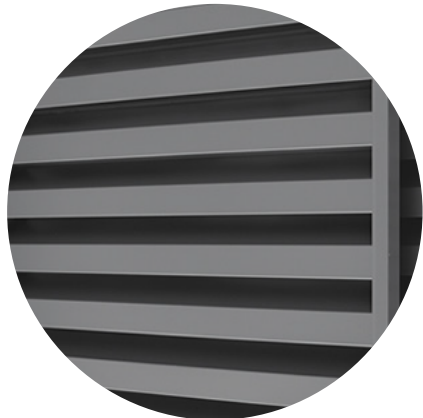

PLANT ENCLOSURE  
( REAR ELEVATION ONLY )  
POLYESTER POWDER COATED ACOUSTIC  
LOUVRES - COLOUR TO MATCH

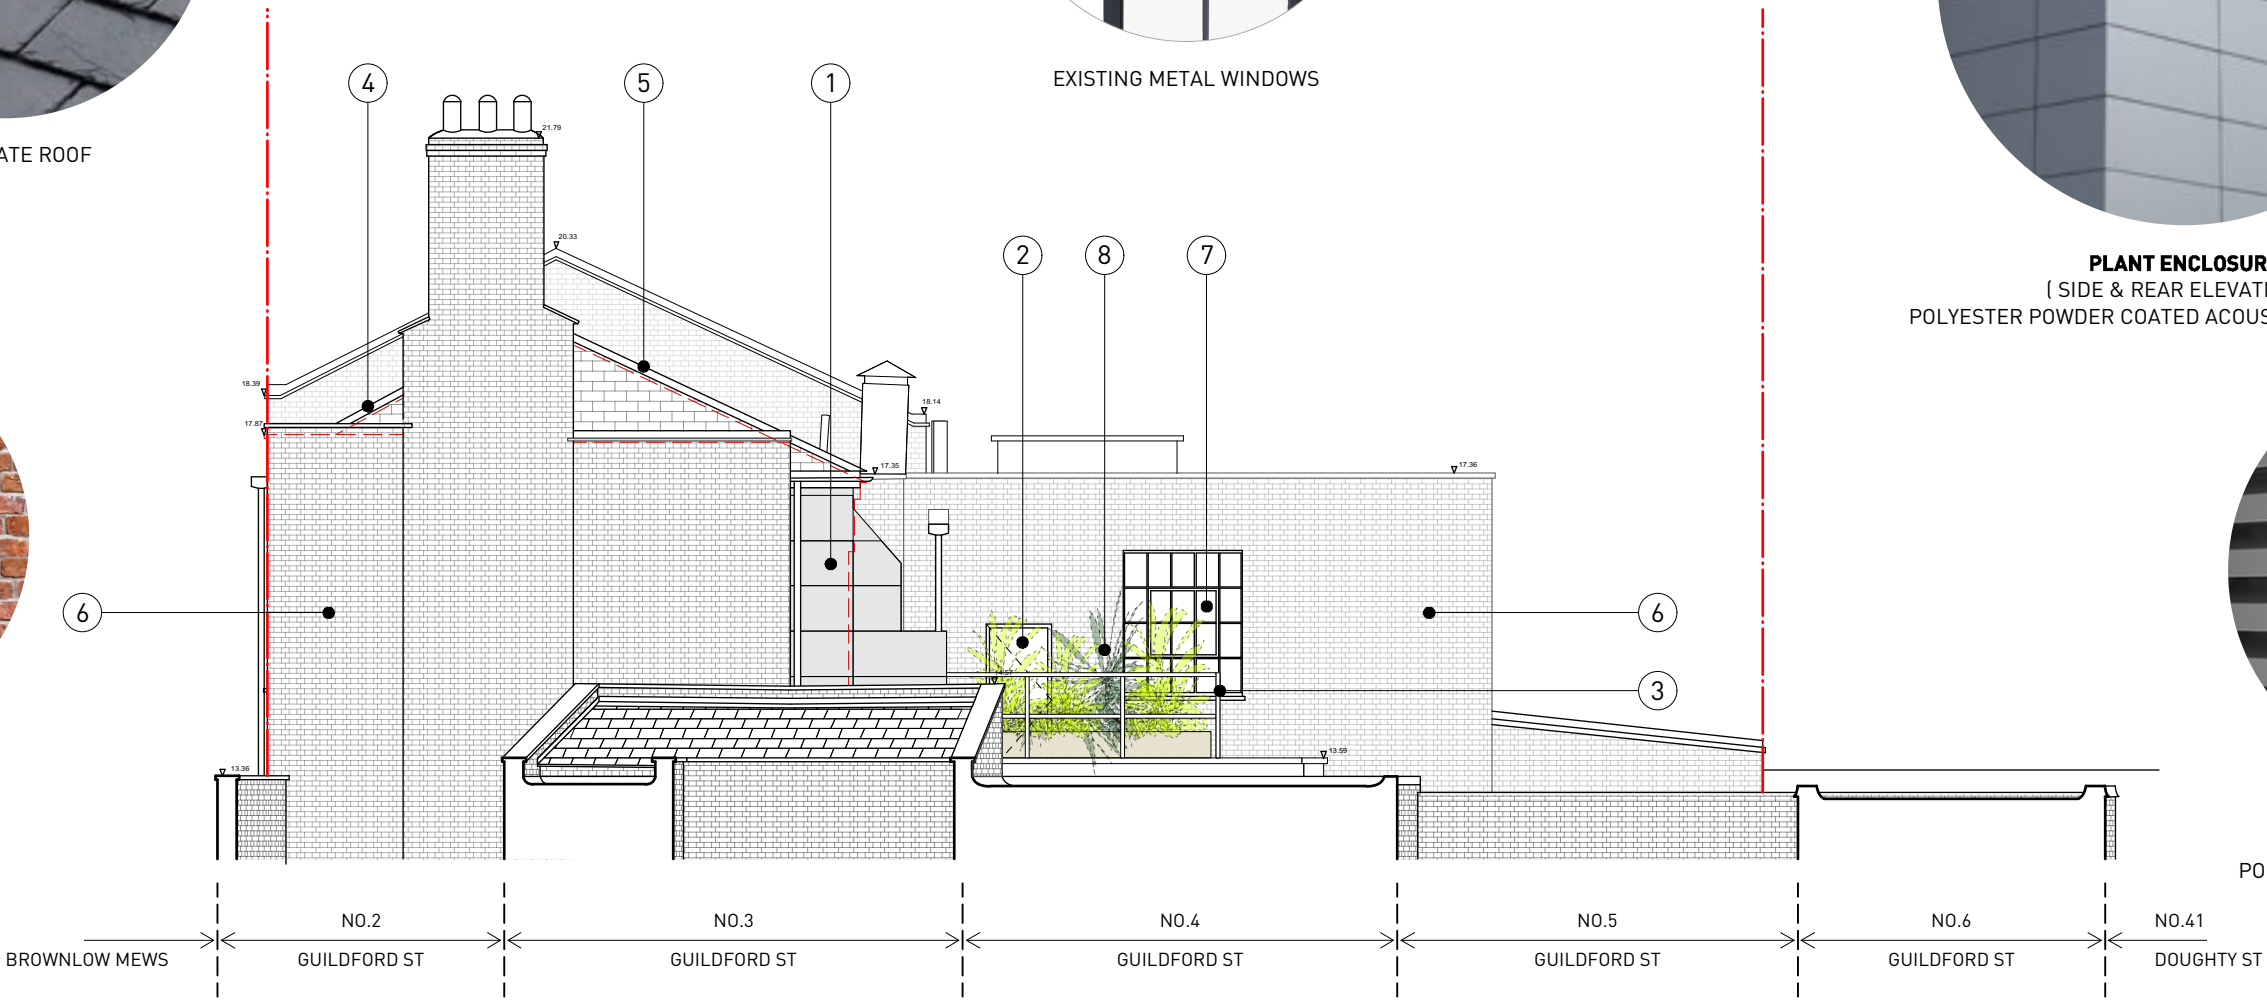

1 SIDE (NORTH-WEST) ELEVATION  
Scale: 1:100  
0 1 2 3 4 5m



PLANTED SCREENING  
PROPOSED POTTED PLANTING TO FIRST  
FLOOR FLAT ROOF AREA

- 1 NEW PLANT ENCLOSURE AS PER EMTEC DETAILS - REFER TO NOISE SURVEY - DRAWING. QF/9847/GA3
- 2 EXISTING DOOR
- 3 NEW BALUSTRADE
- 4 NEW ROOF TO MATCH EXISTING IN SLATE TILES
- 5 RIDGE AND PARAPET RAISED BY 150MM TO ACCOMMODATE NEW INSULATION
- 6 EXISTING BRICKWORK
- 7 EXISTING METAL WINDOWS
- 8 NEW PLANTED SCREENING

GENERAL NOTES:  
Do not scale from this drawing.  
Check drawing on receipt and immediately report any discrepancies to the Architect.  
Verify all dimensions and levels on site prior to construction.  
The contents of this drawing are Stiff + Trevillion Architects Ltd copyright and shall not be re-used without their written permission.

All levels shown are referenced from the accompanying survey drawings:  
- EX-02-100 - EX-03-100  
- EX-02-101 - EX-03-101  
- EX-02-102 - EX-04-100  
Survey by APR Services Ltd.

Revisions  
Rev. Date Note

Approved

Key Plan



Stiff + Trevillion

Stiff + Trevillion Architects Ltd  
16 Woodfield Road  
London W9 2BE

T +44(0)20 8960 5550  
mail@stiffandtrevillion.com  
www.stiffandtrevillion.com

Client

--

Project No.

4457

Project

21 - 20A BROWNLOW MEWS  
LONDON WC1N 2LA

Drawing Title

SIDE (NORTH-WEST) ELEVATION  
AS PROPOSED

Drawing Status

PLANNING

Date

29.10.19

Scale @ A1

1:50

Scale @ A3

1:100

Drawing No.

PR-03-102

Revision

-