

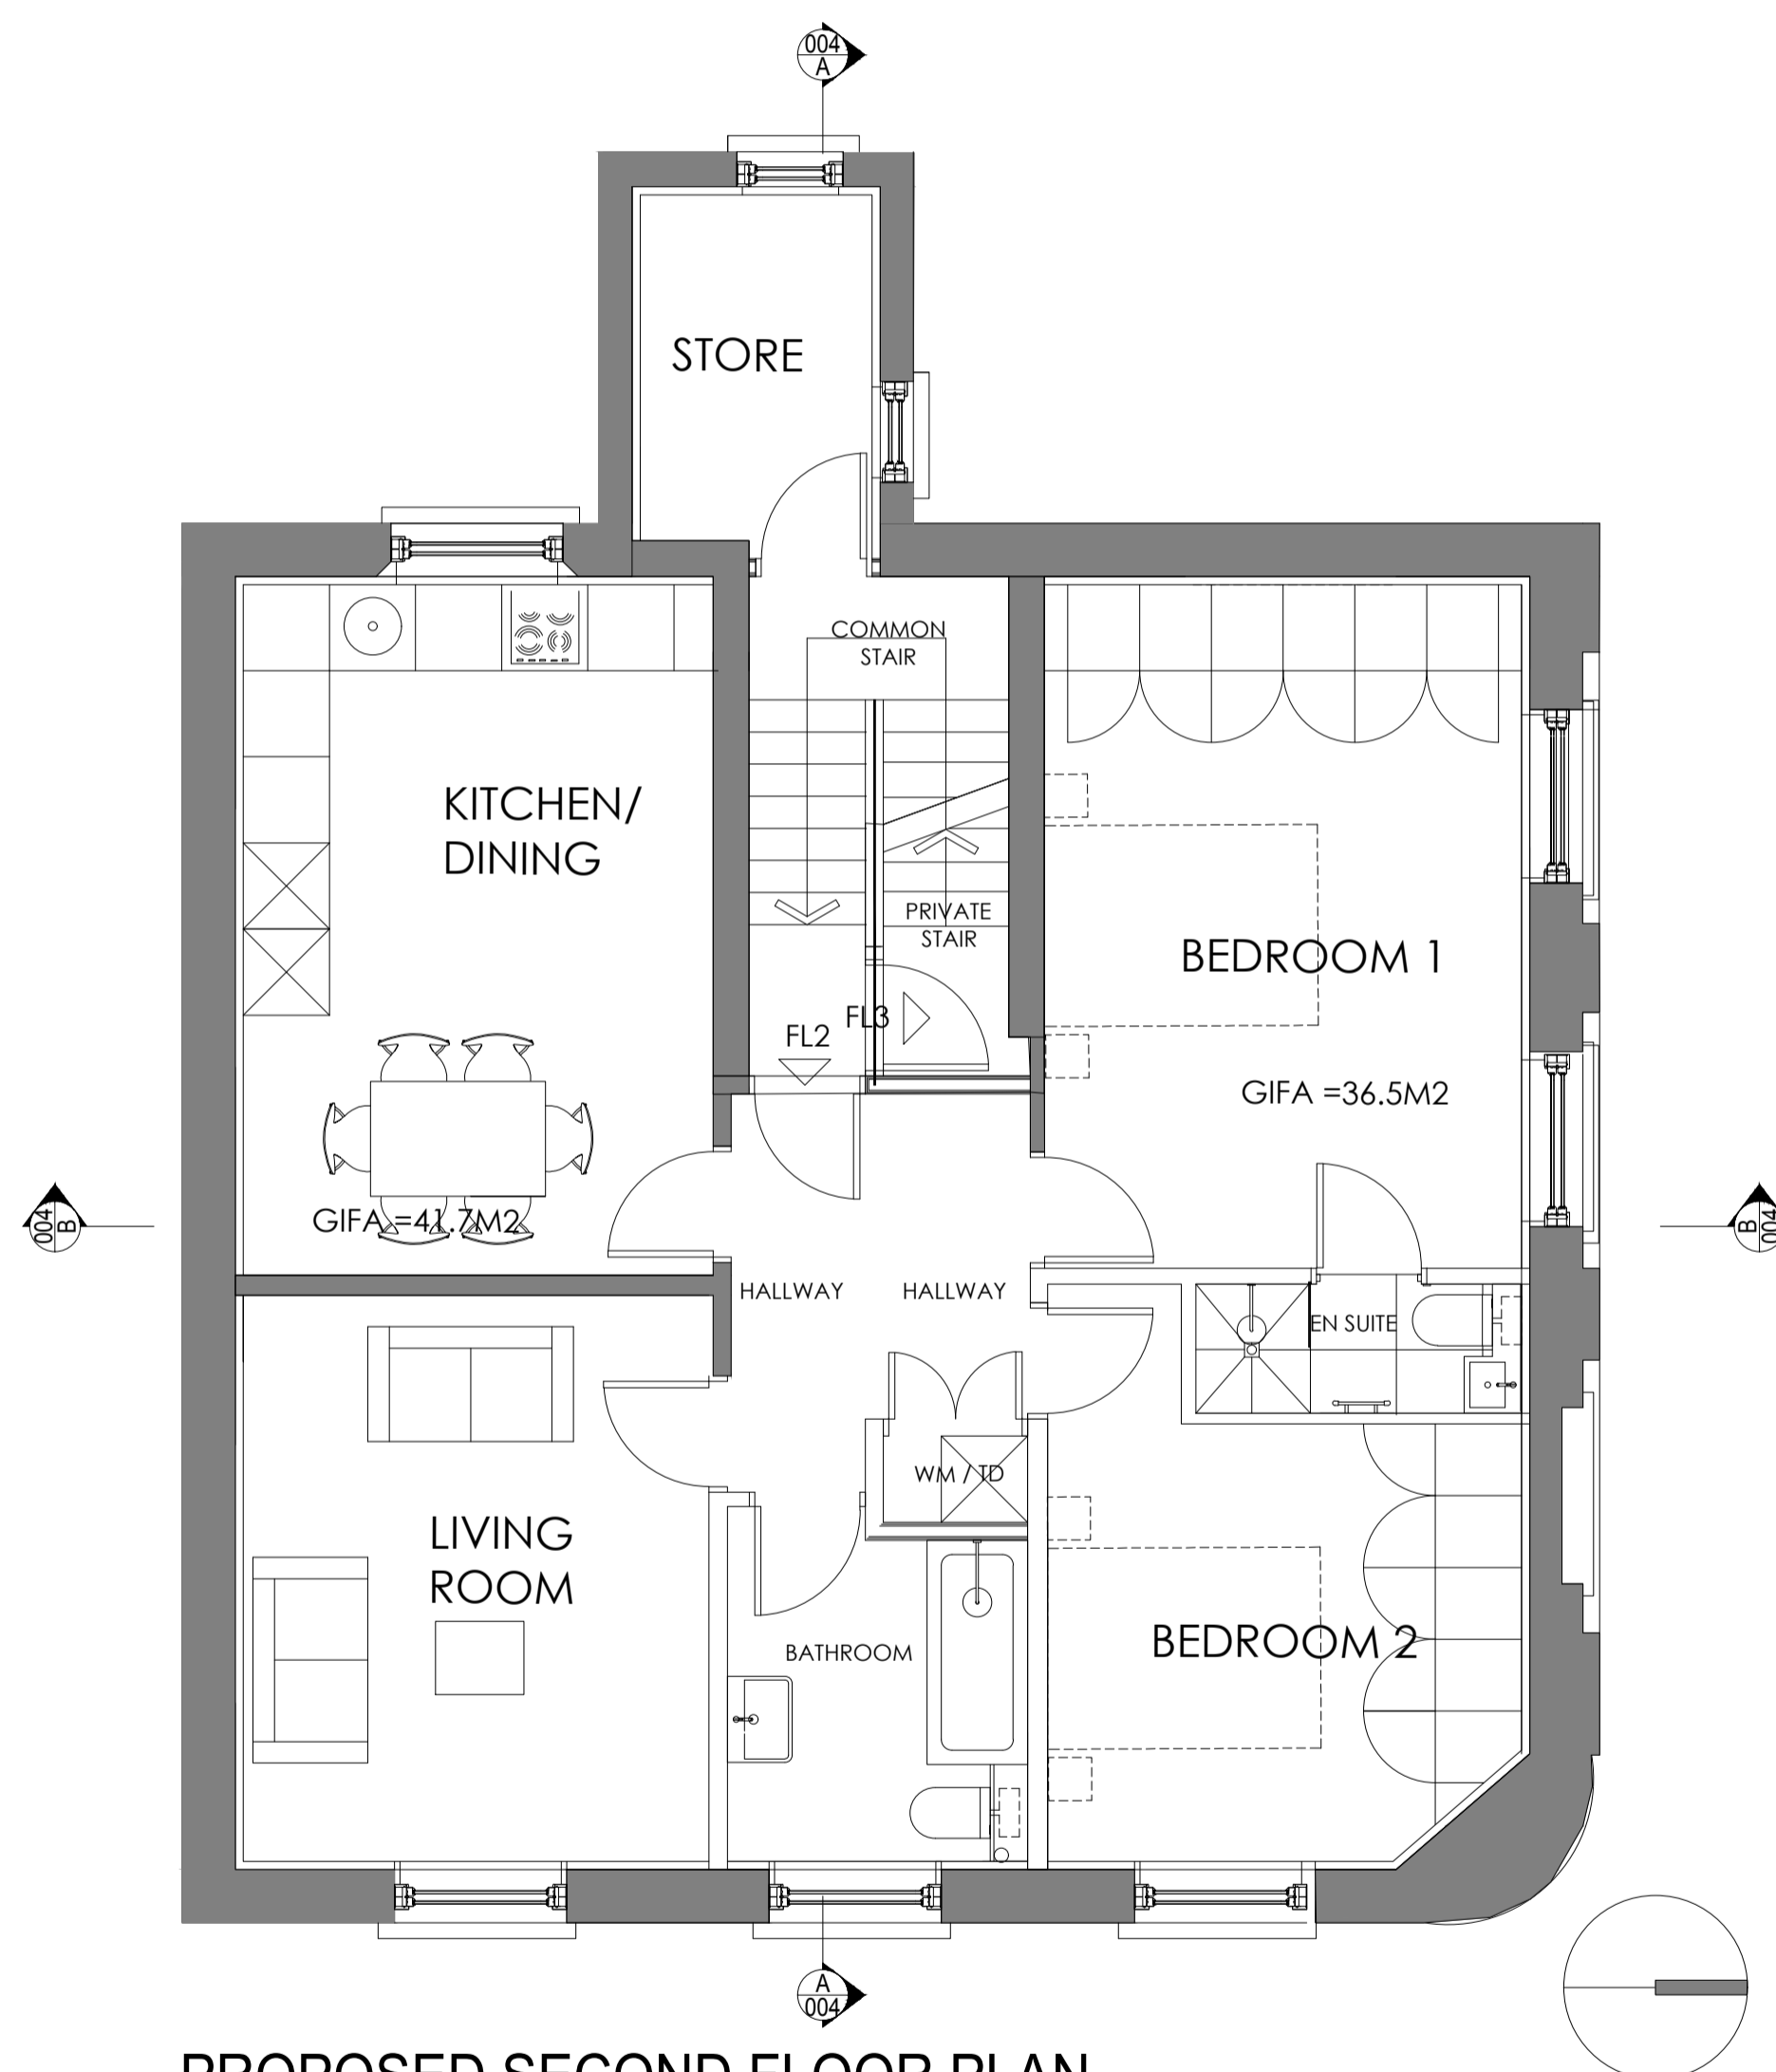



Revisions:

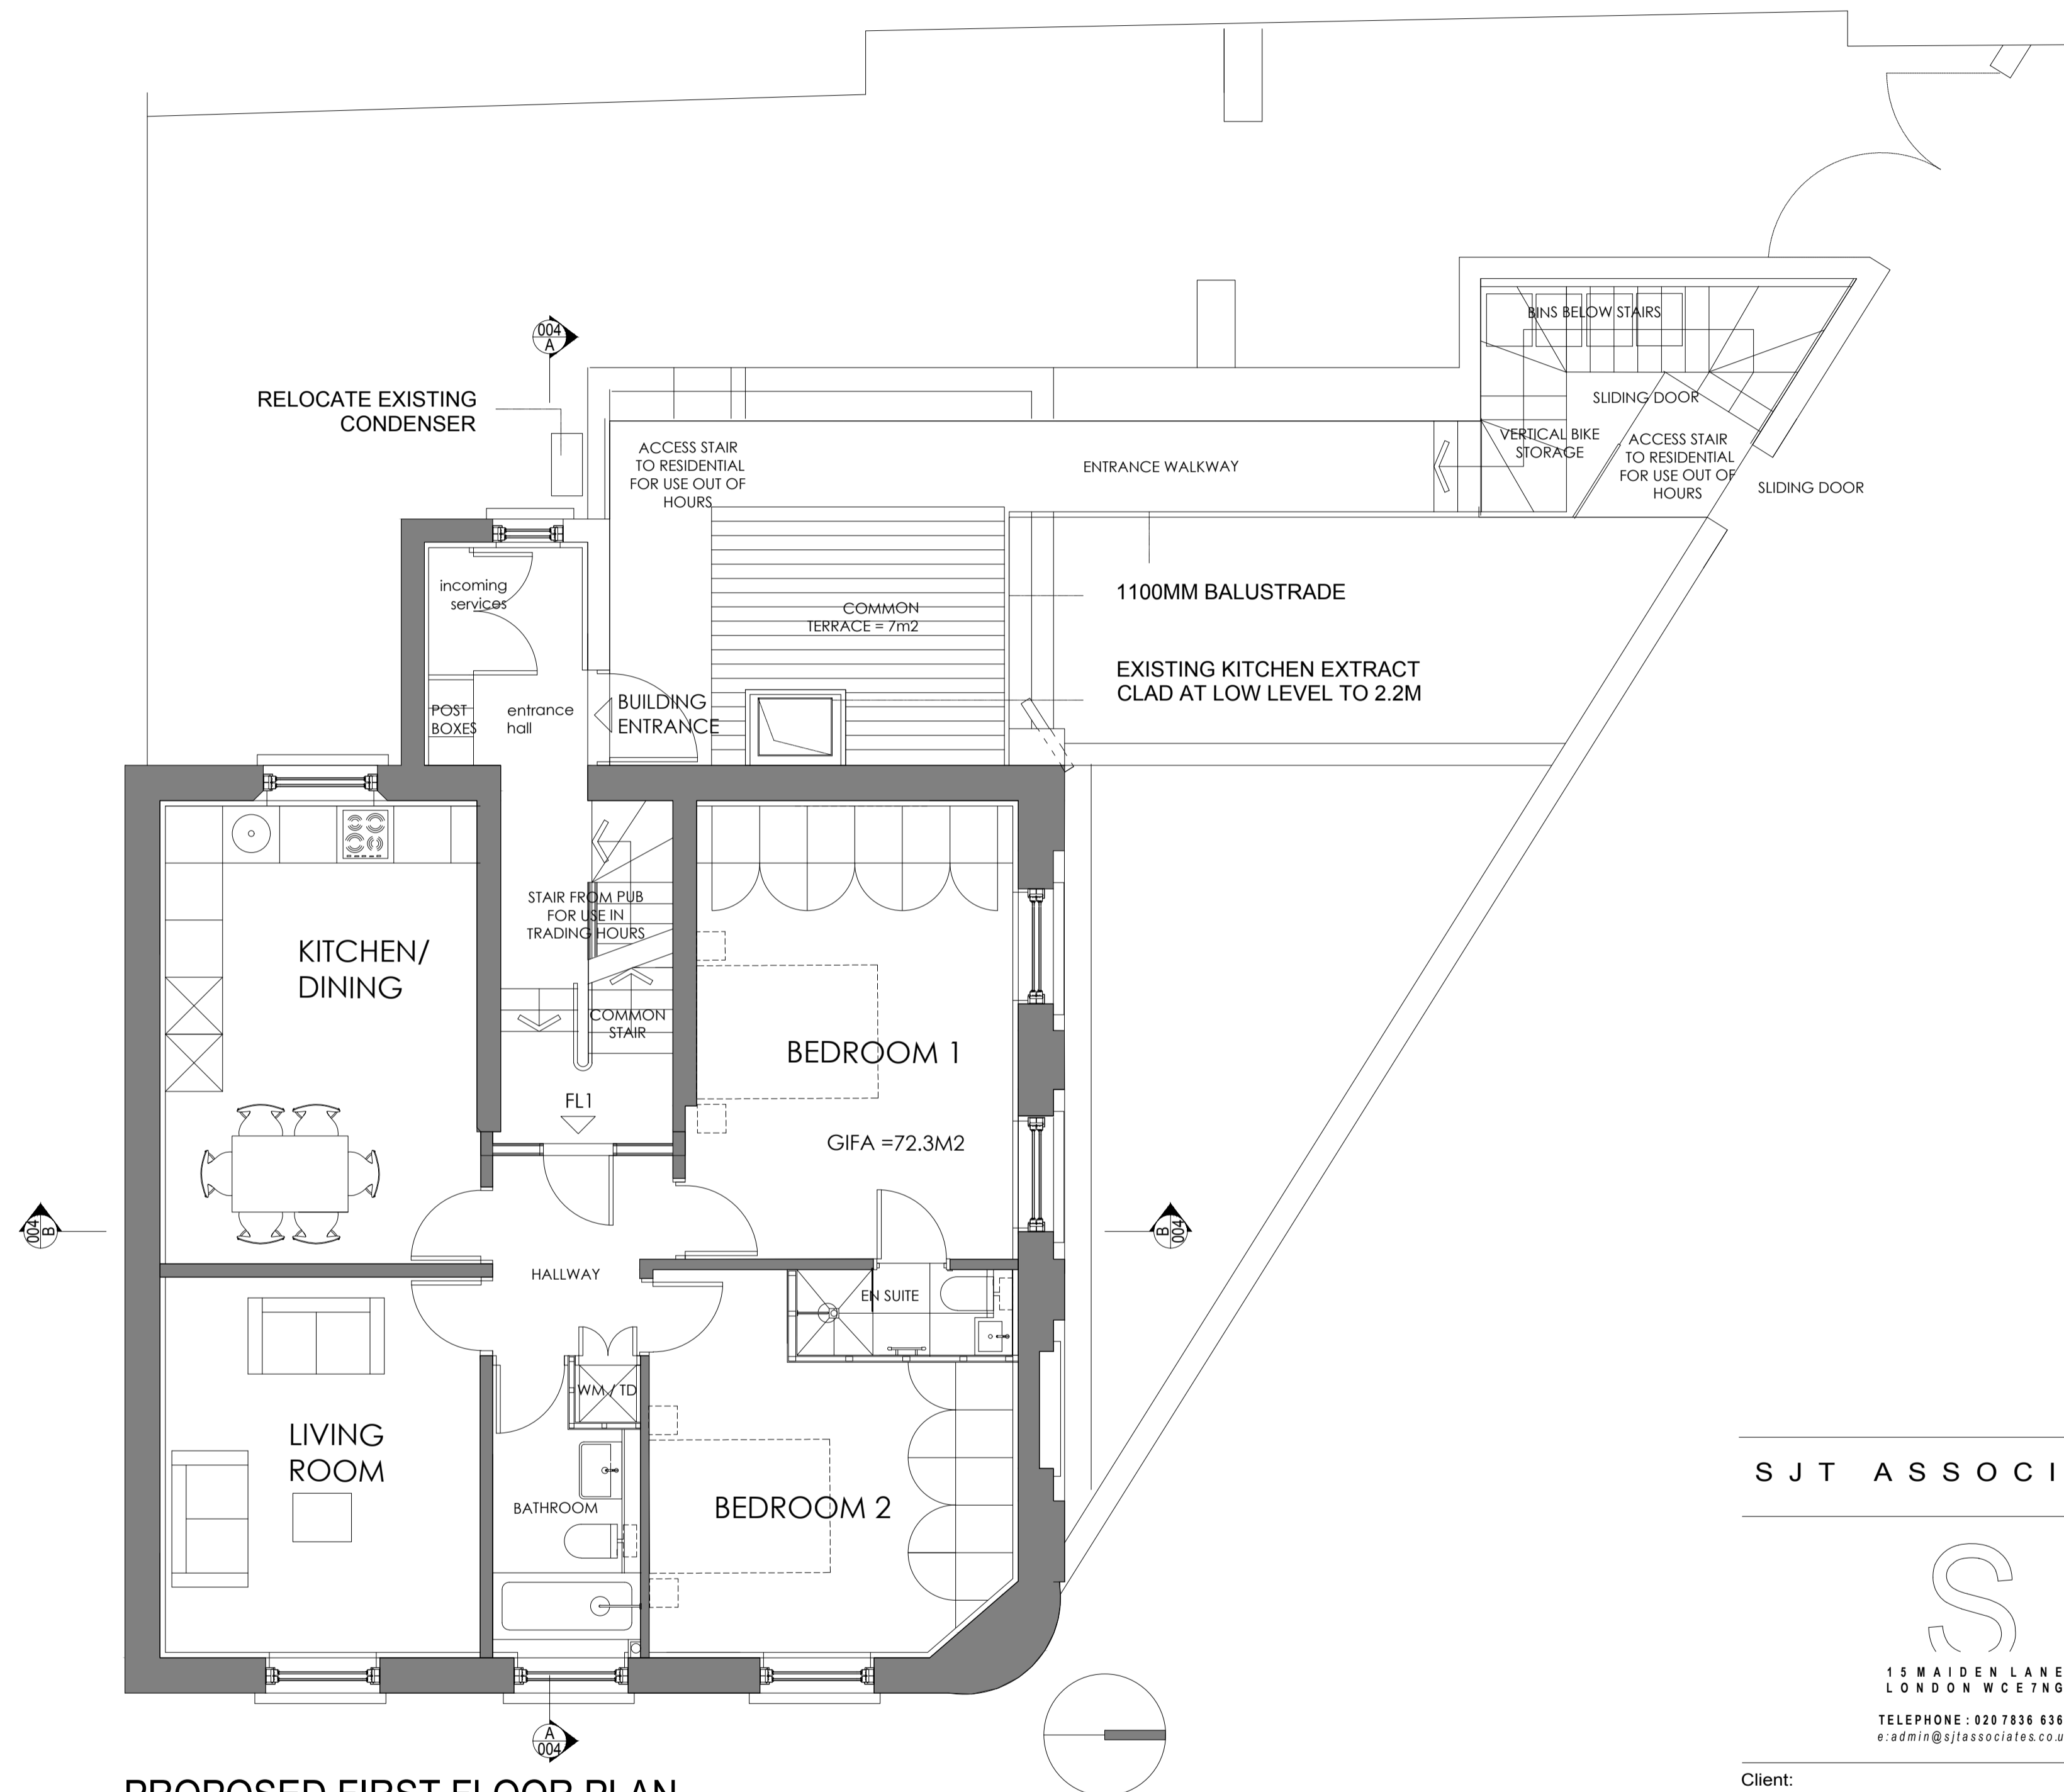


**PROPOSED SECOND FLOOR PLAN**  
 2 BED FLAT ( 4 PERSON 2 BED (72.4M<sup>2</sup>))

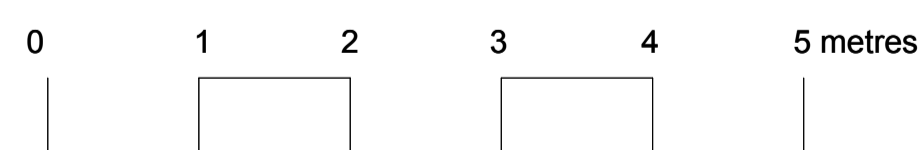

**PROPOSED FIRST FLOOR PLAN**  
 2 BED FLAT ( 4 PERSON 2 BED (72.4M<sup>2</sup>))

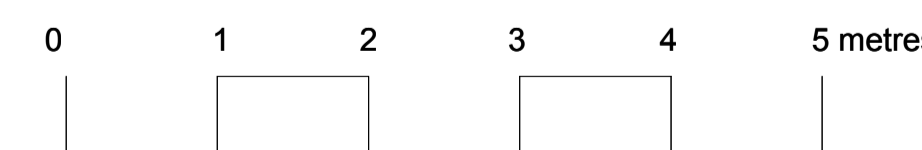

SJT ASSOCIATES

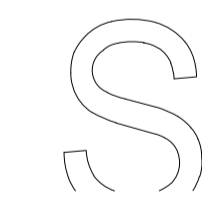

15 MAIDEN LANE  
 LONDON WC2E 7NG  
 TELEPHONE : 020 7836 8369  
 e: admin@sjtassociates.co.uk

Client:  
 McGRATH DAVIES PROPERTY SERVICES  
 TAPPING THE ADMIRAL

Project:  
 77 CASTLE ROAD LONDON NW1 8SU

Drawing Title:  
 PROPOSED FIRST FLOOR +  
 SECOND FLOOR PLANS

Issue status:  
 Outline proposals  Production information  Scheme design   
 Tender drawing  Detail design  Contract drawing

Scale:	Drawn:	Checked:	Approved:	Date:
1:50	GA	ST	RO	01/16

Job No:	Drawing No:	Revision:
2305	P002	F