

Notes

The Contractor is responsible for checking dimensions.
Any discrepancy to be verified with the Architect before proceeding with works.
Where an item is covered by drawings of different scales, the drawing having the largest scale is to be worked to.
Do not scale drawings. Figured dimensions to be worked to in all cases.

Amendments

- A LEVELS ADDED ABOVE REAR WALLS RESTRICTED
- B ONLY GARAGE THROUGH WAY TO EAST SET BACK
- C BRICK UP OPEN END AT HIGH LEVEL USE BLOCK SCREEN TO VENT OUTSIDE SEE ALSO DWG N° M-10A LOWER GROUND FLOOR PLAN
- D DWG 2-14A SETTING OUT LAYOUT


LONDON BOROUGH OF CAMDEN
PLANS
10 JUN 1975
ON BEHALF OF THE COUNCIL

CASE COPY.

11/14/A/2003H

BLOCK E

Job No.	2-24 GLOUCESTER AVE.	1176
Drawing No.	ELEVATIONS	E1-09B
Scale	1:50	Date: 26.5.72
RONALD SALMON, MIDDLETON & ASSOCIATES Chartered Architects 13, Camden Street, Kensington, London, W.8. 229 9176/9178		

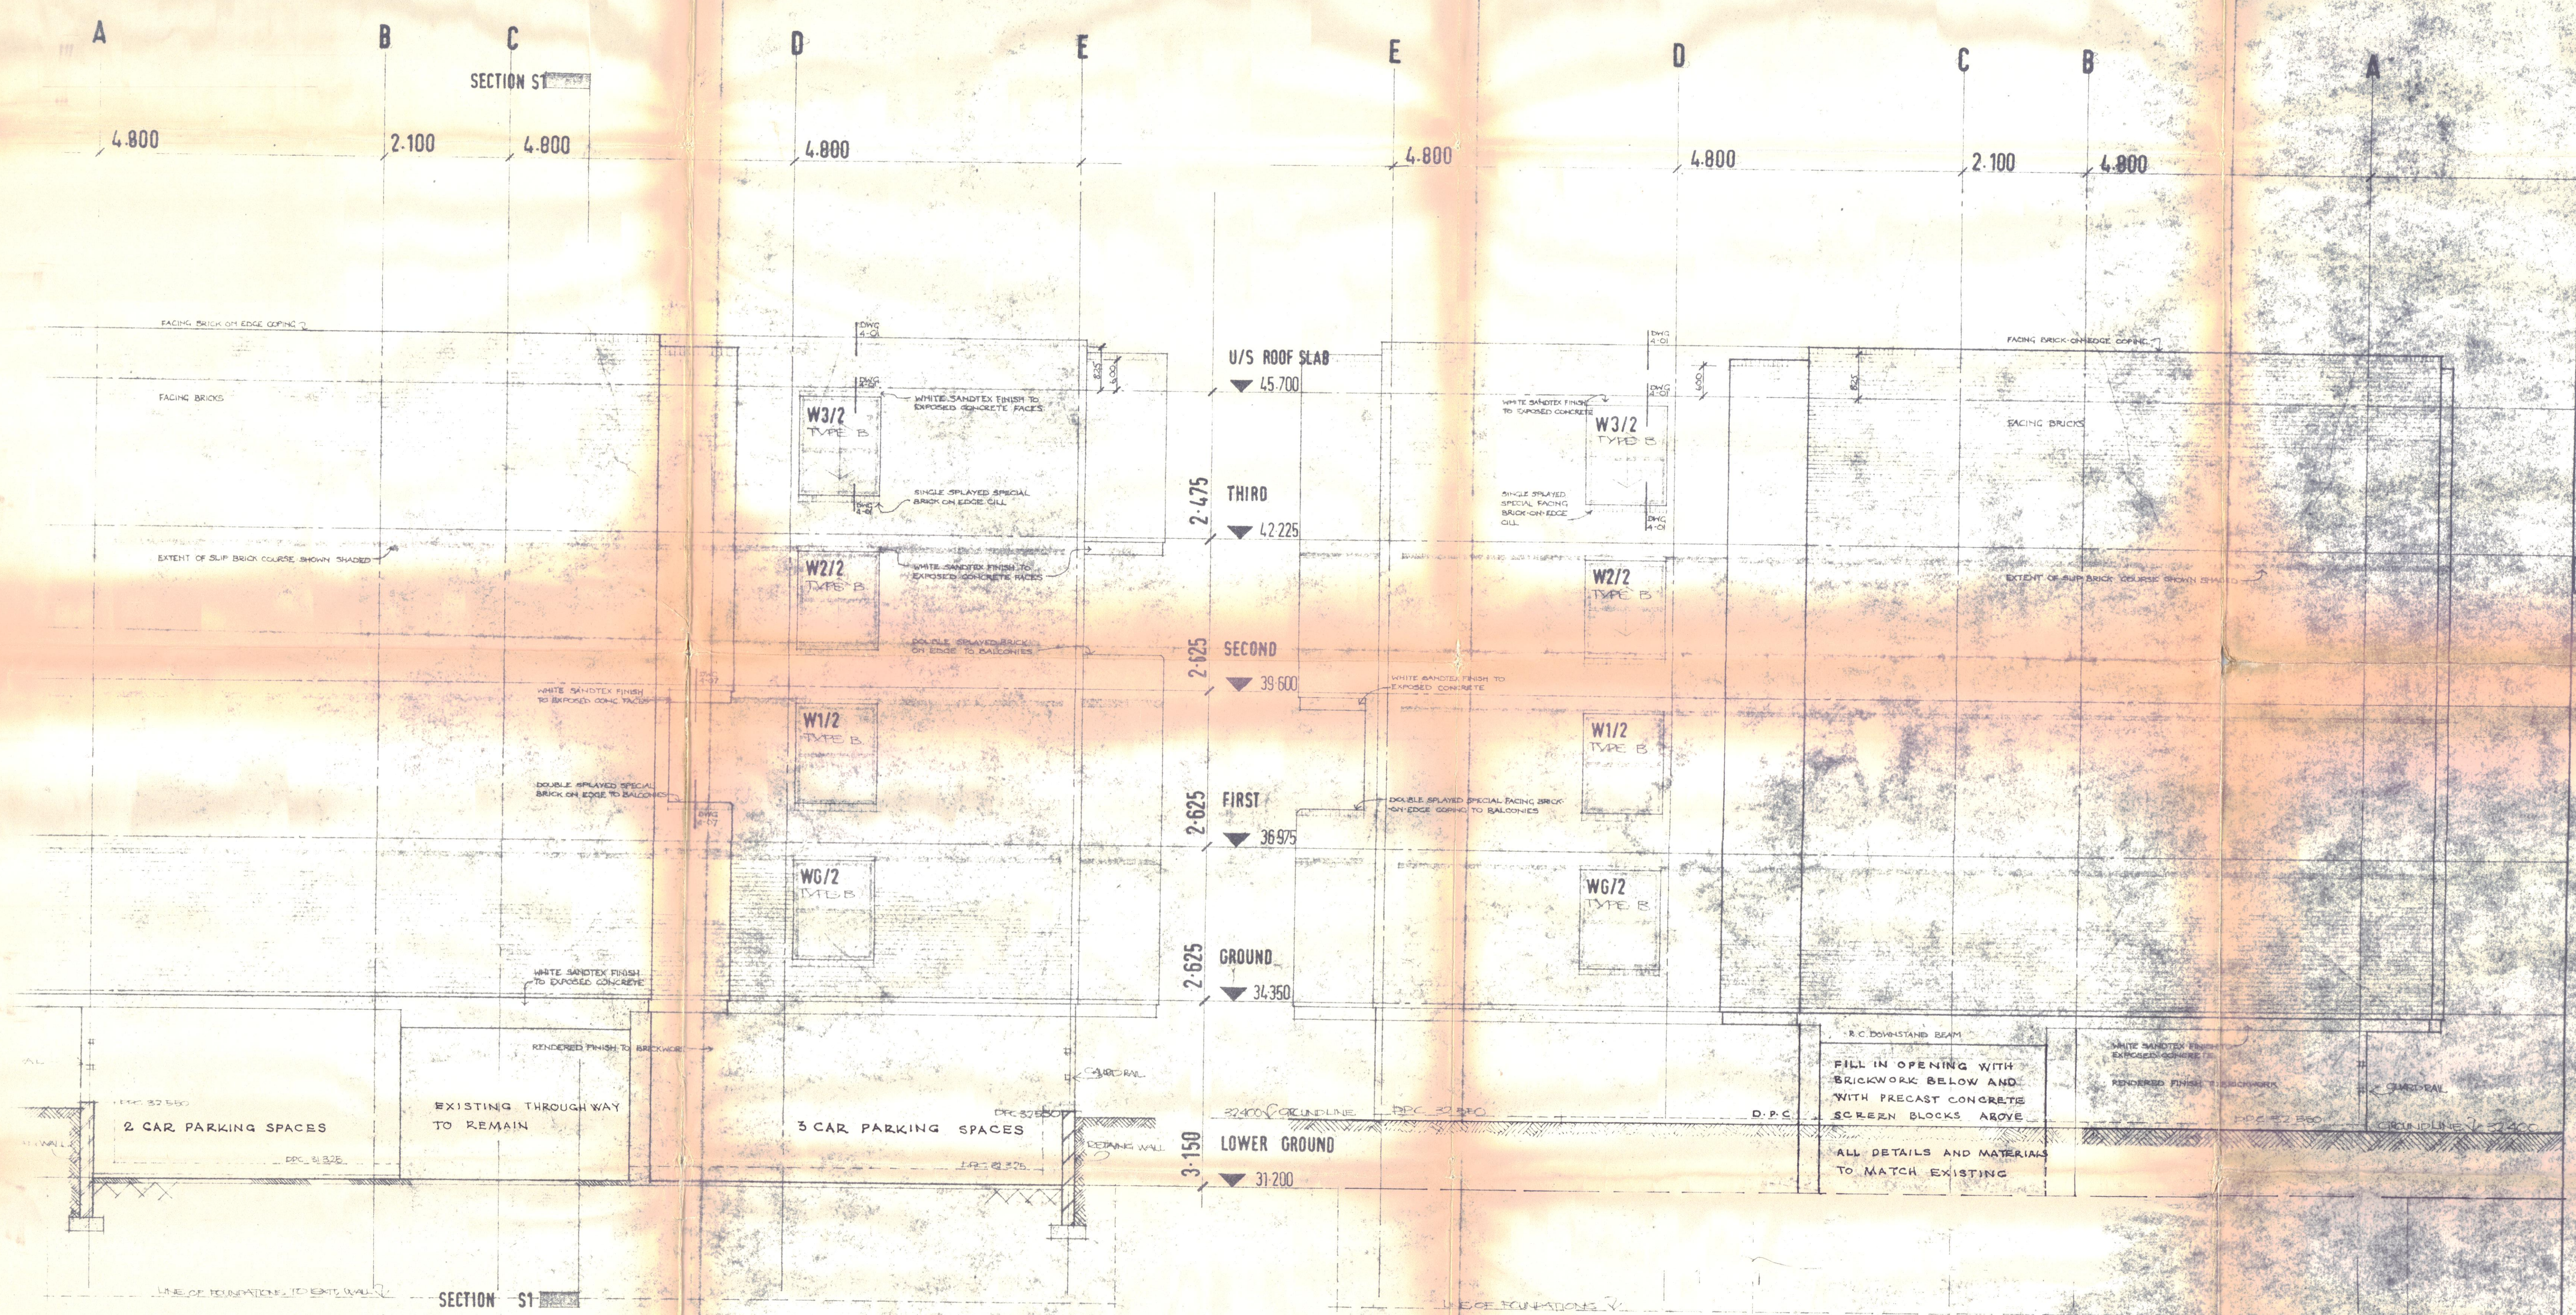

WEST ELEVATION

EAST ELEVATION