



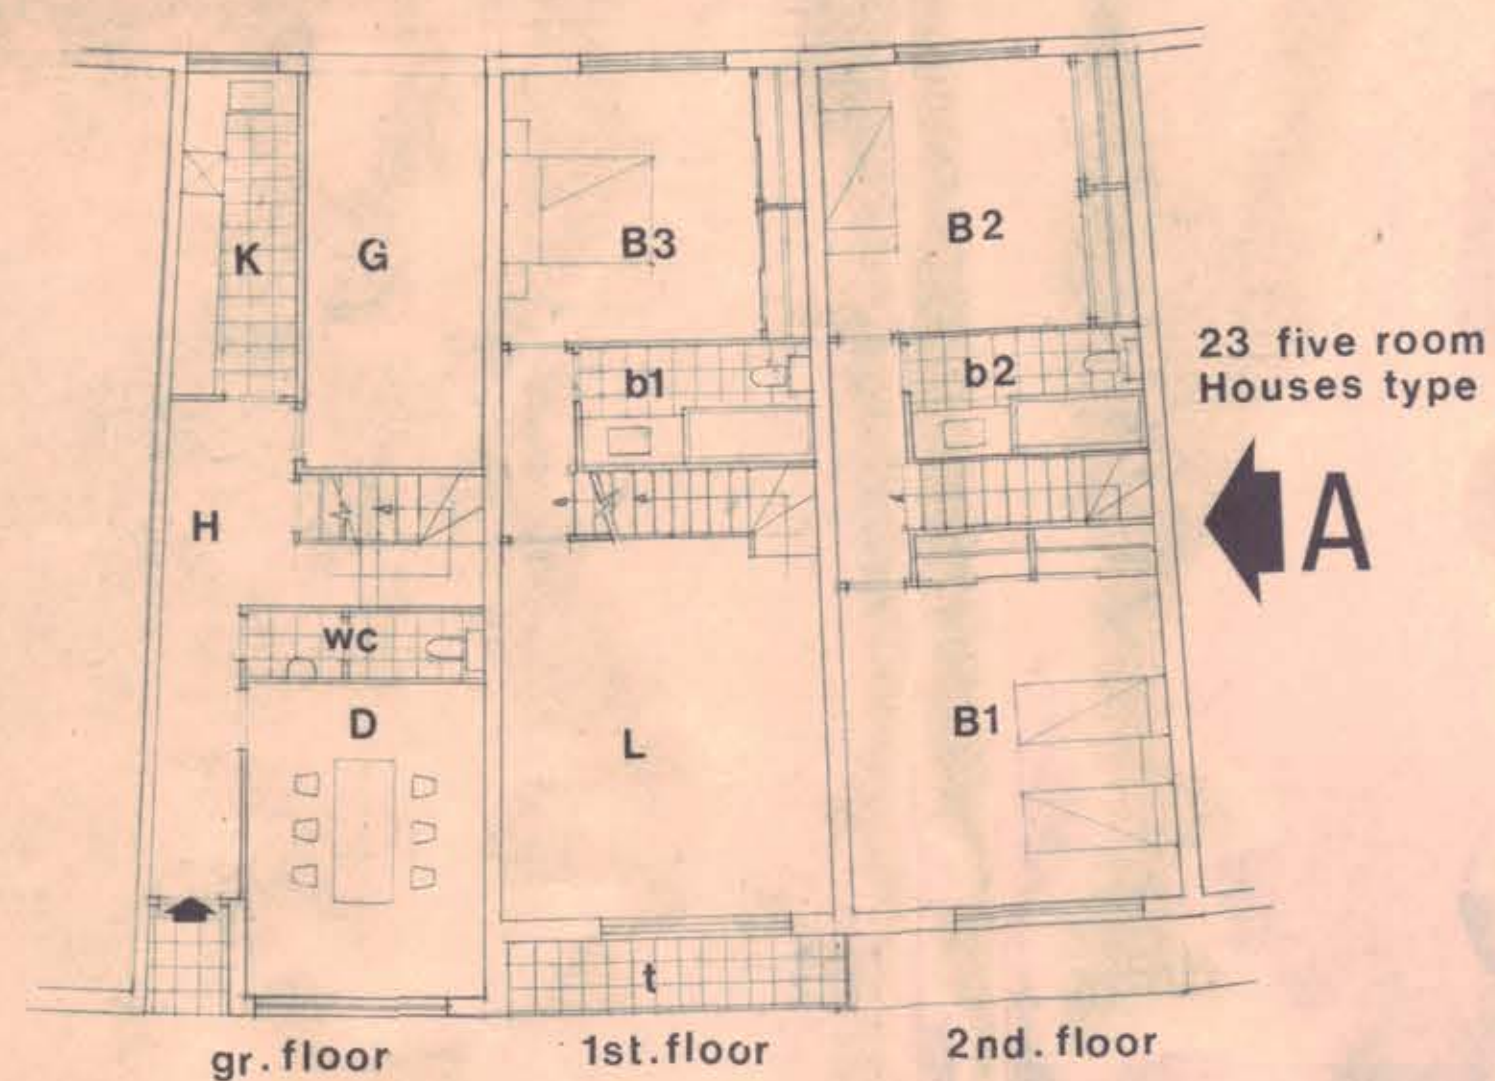


← A

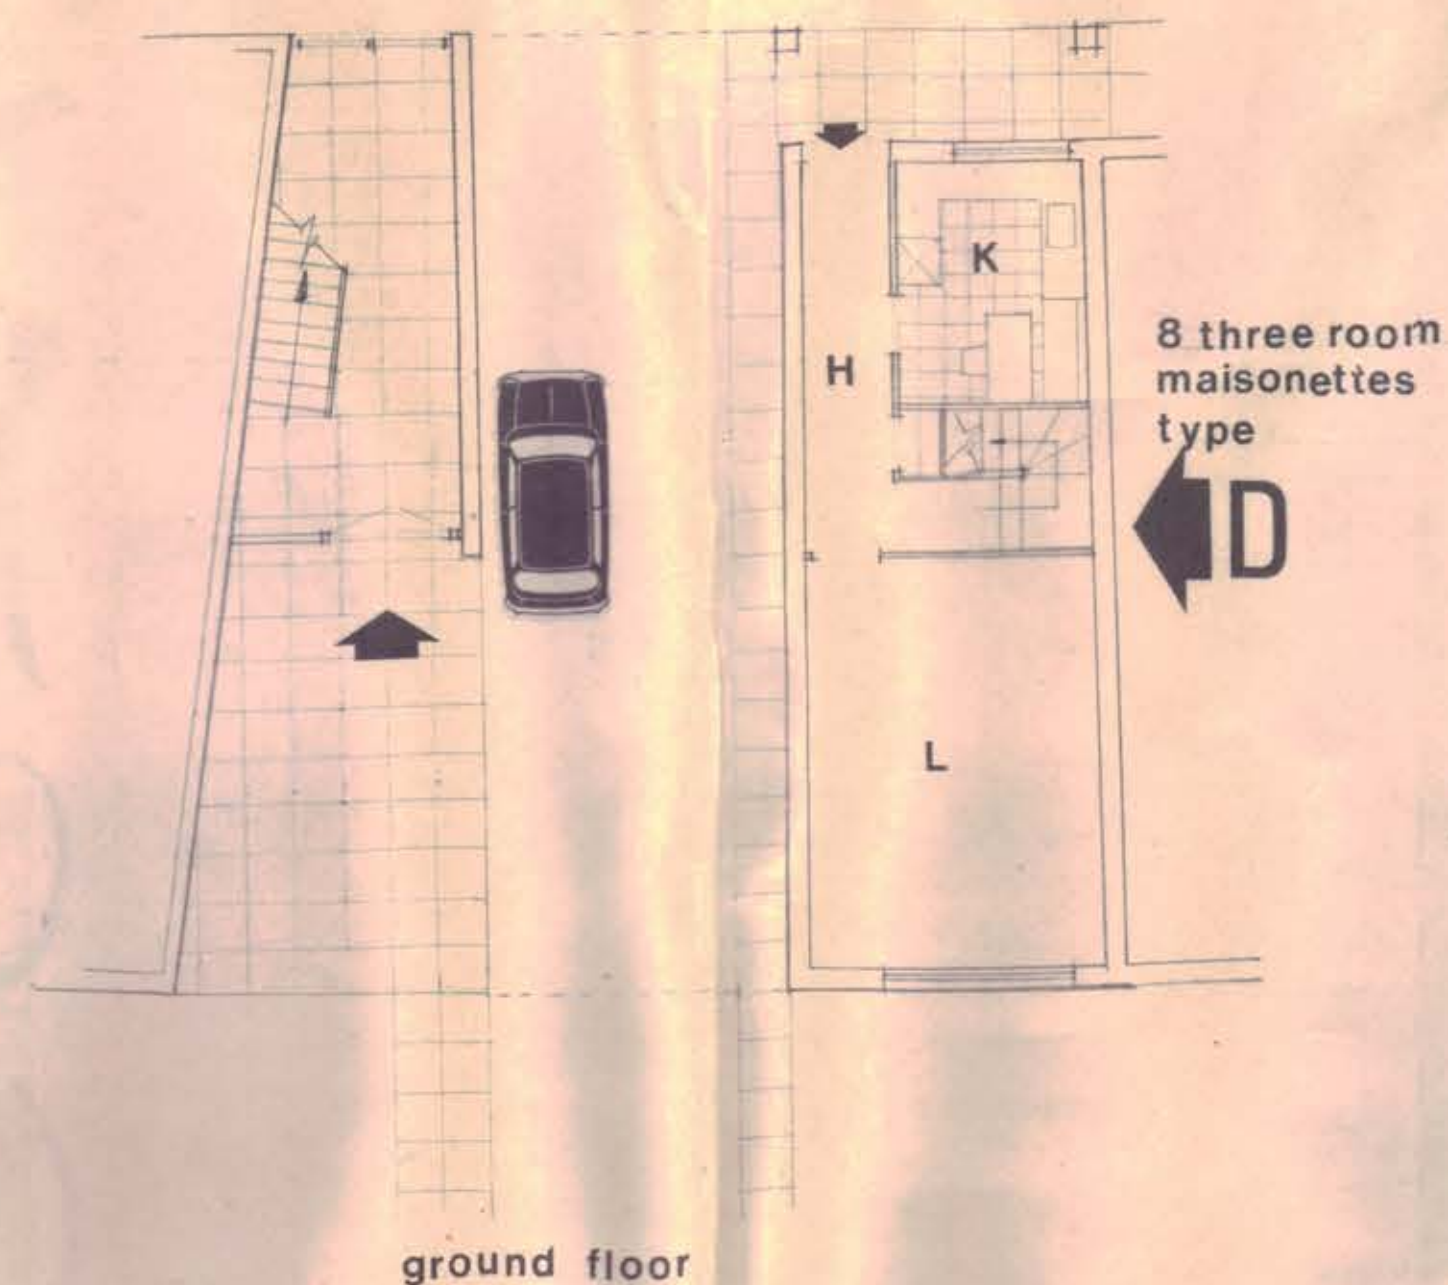


← D

1 two room maisonette type

→ F

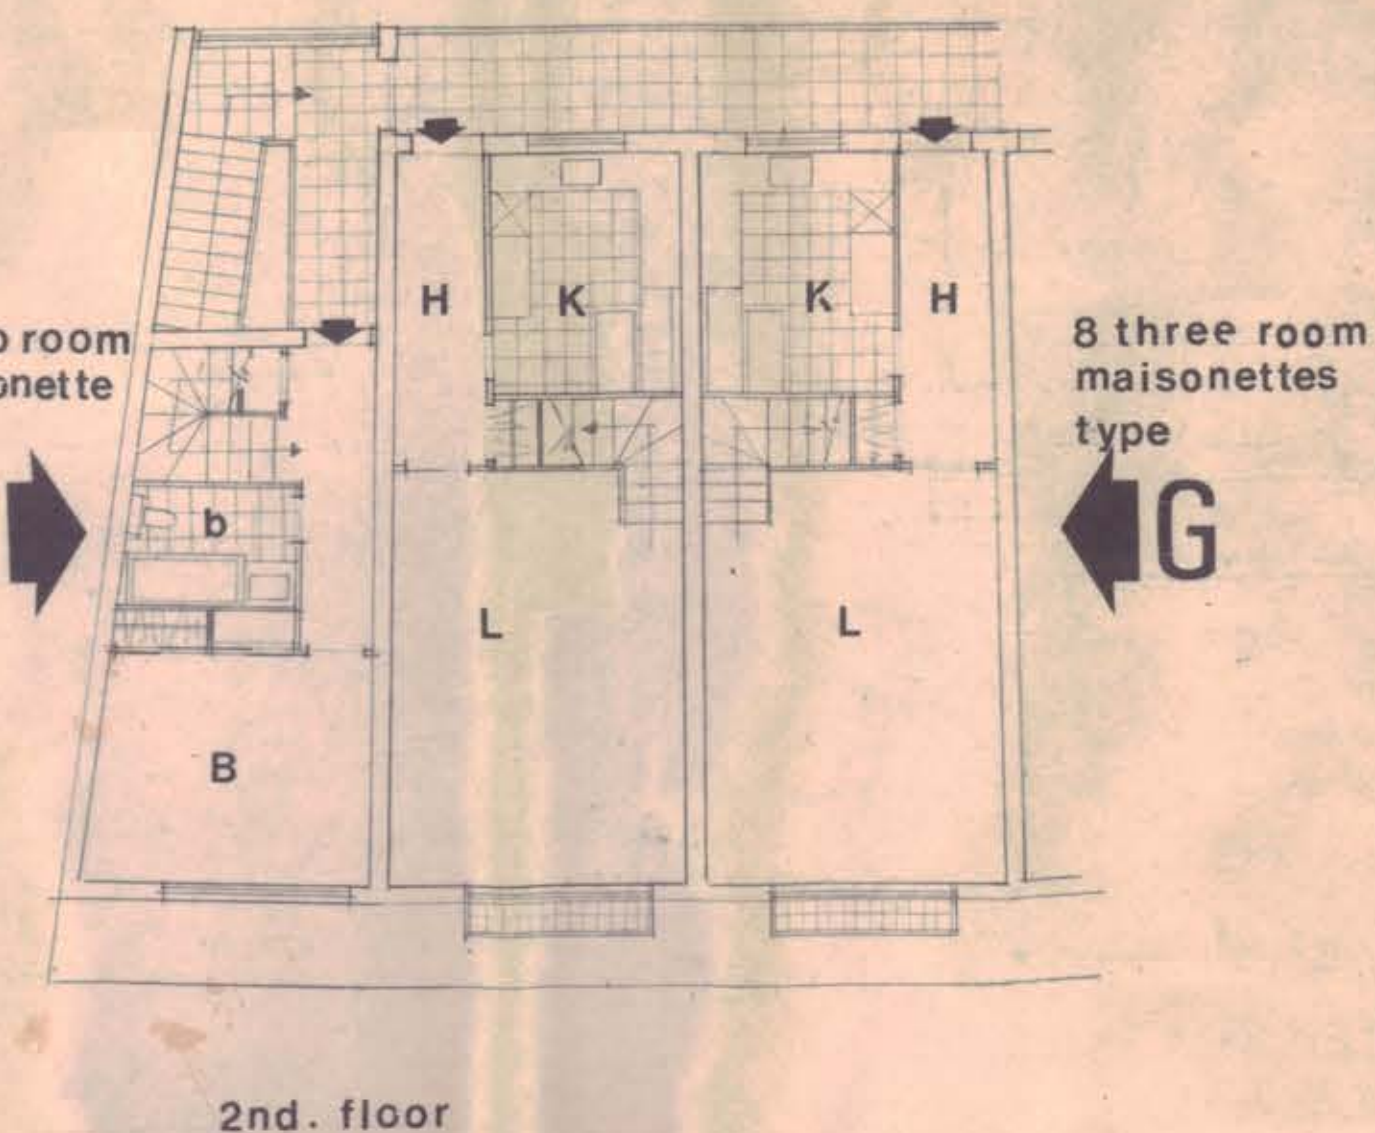


← G

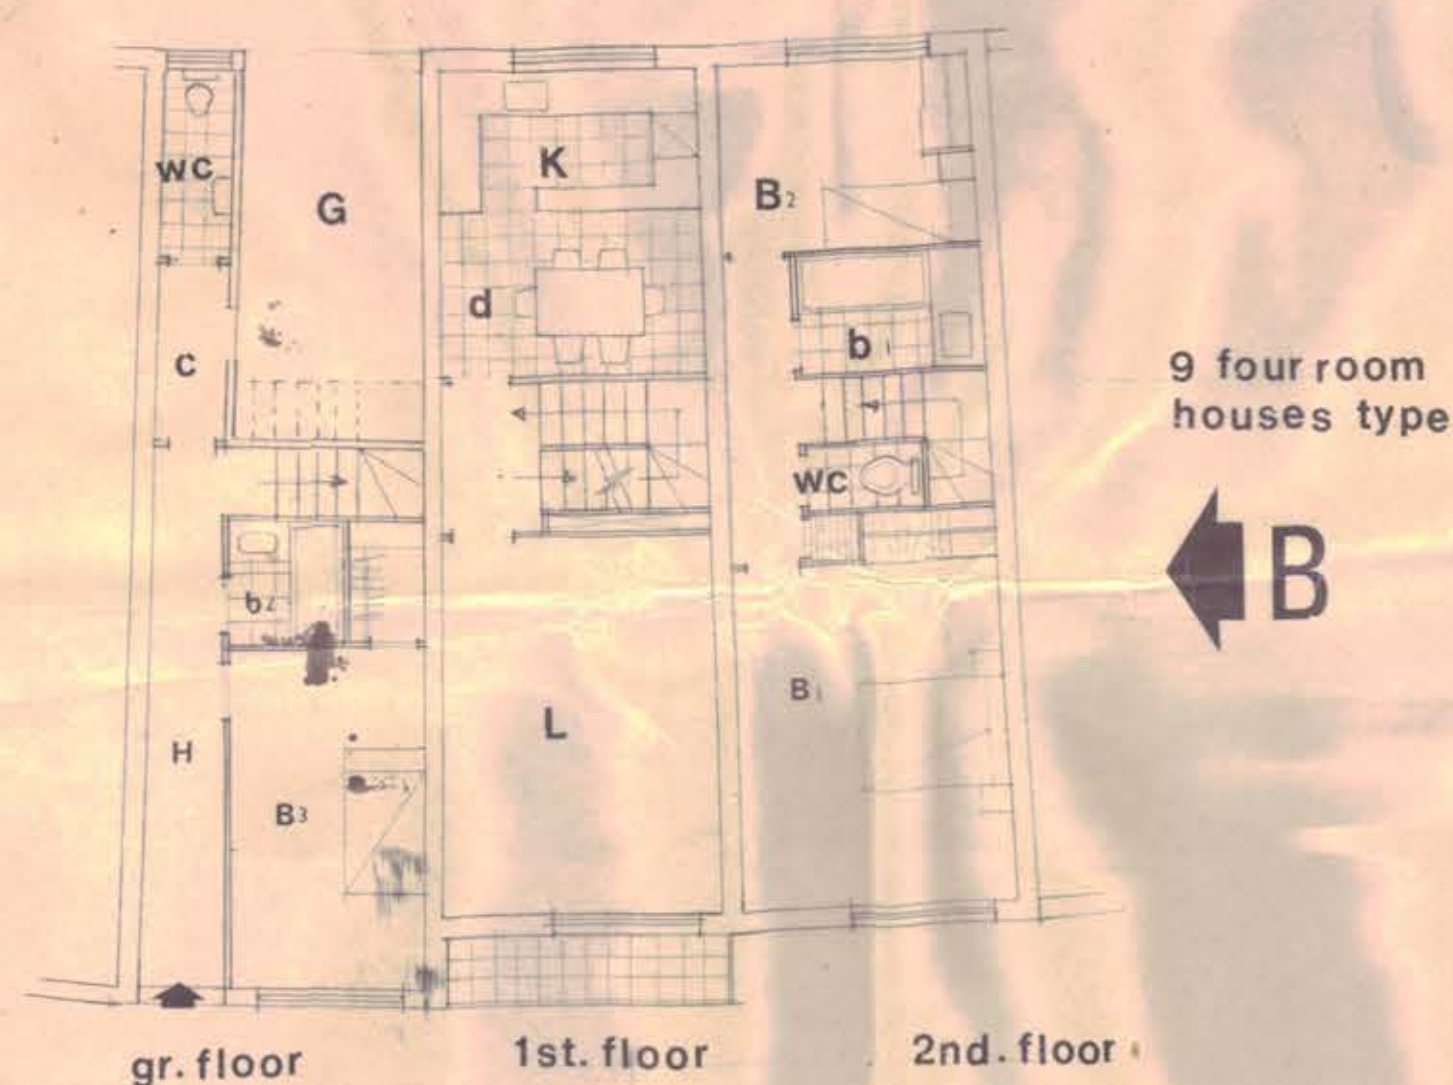

← B


1 two room flat type

→ E

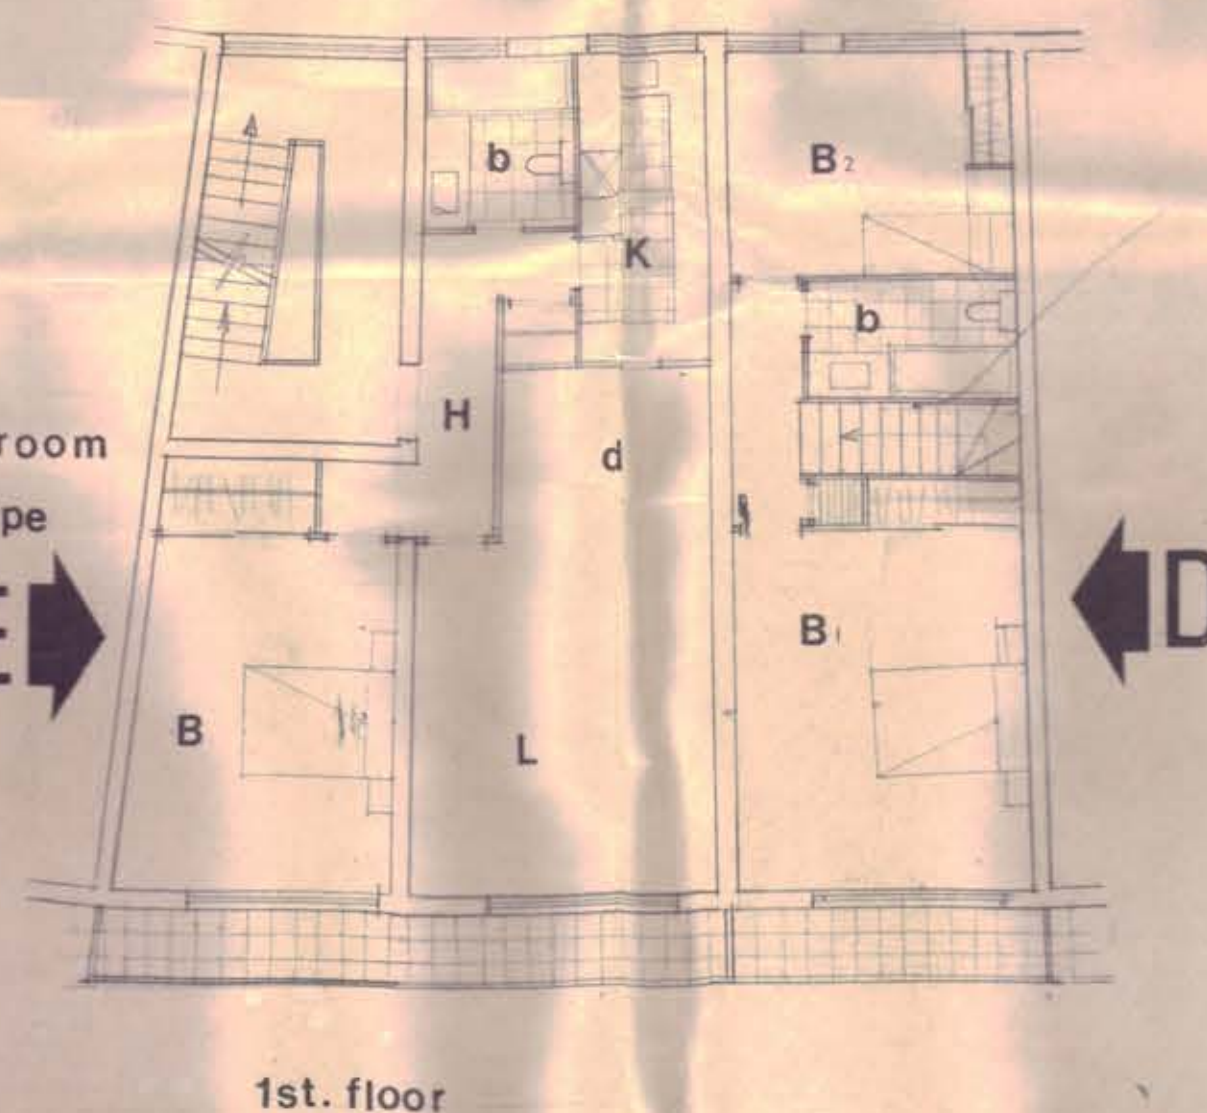


← D

→ F

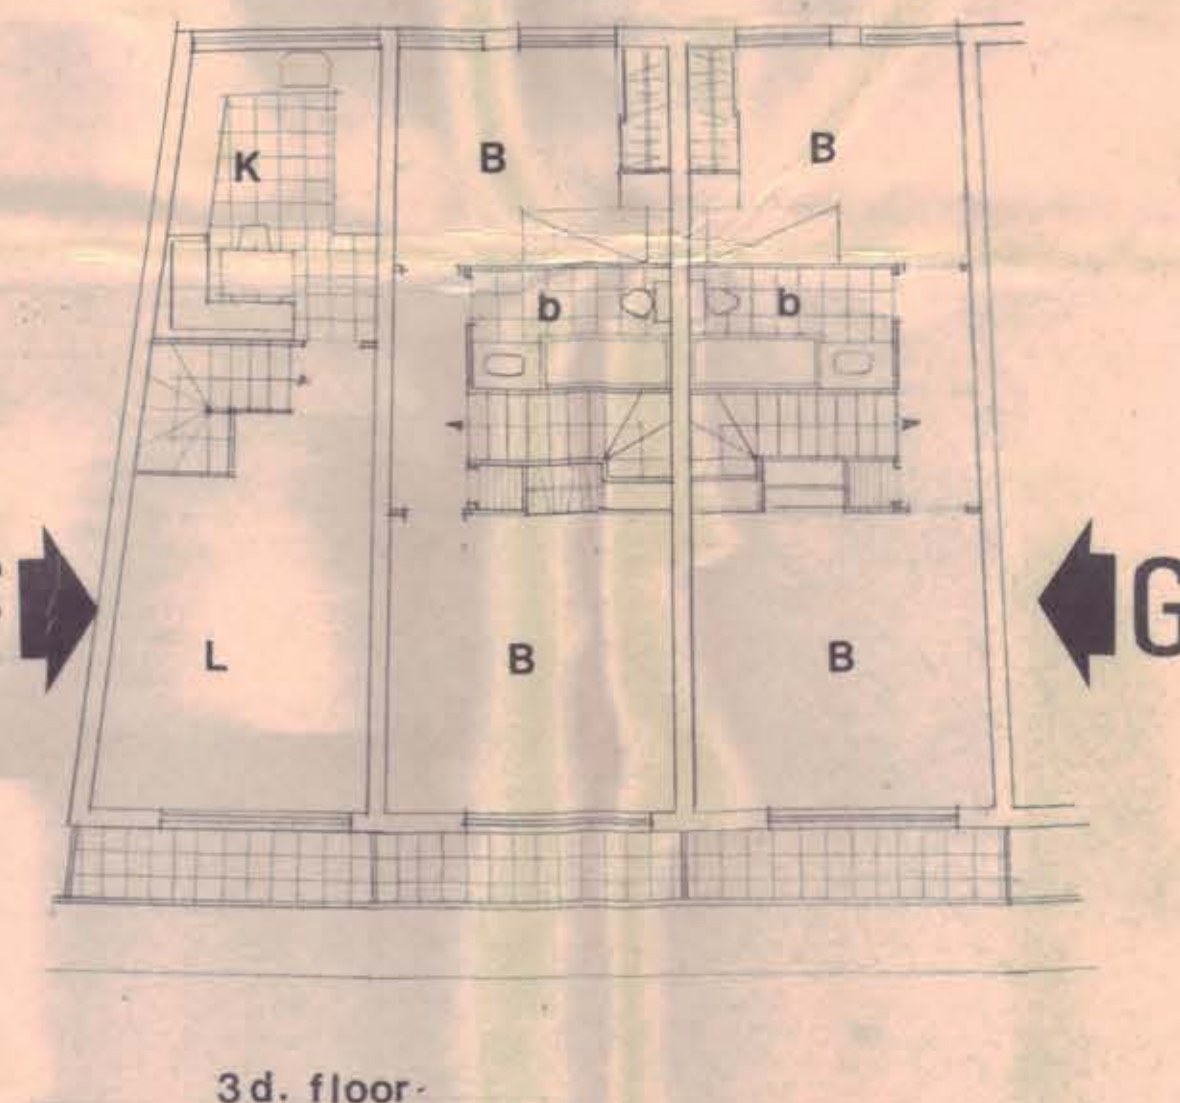

← G

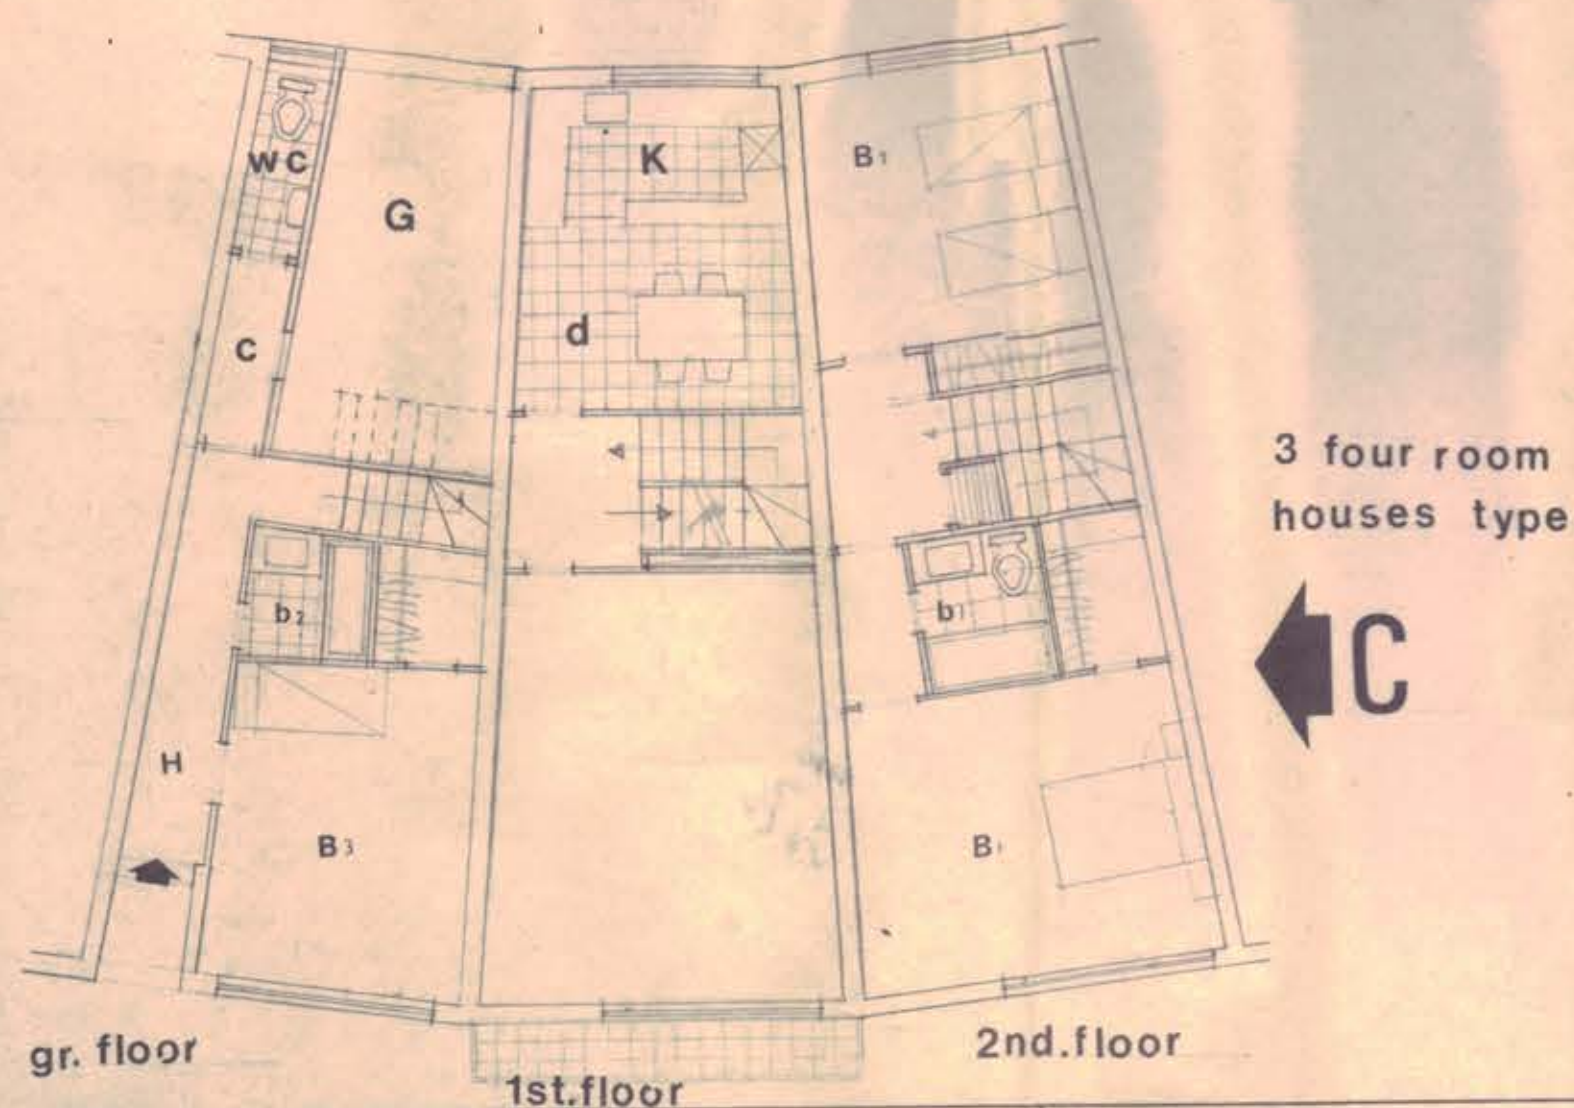

← C

CTP/J11/14/A/7283



scale
1/8" = 1'

drawn by
checked by
date 19.6.69
22 Perrins Walk, London NW3.

revisions

FLOOR PLANS
2-24 GLOUCESTER AV. N.W.1
DINERMAN DAVISON ASSOCIATES chartered architects 01-435-0038

595/4