
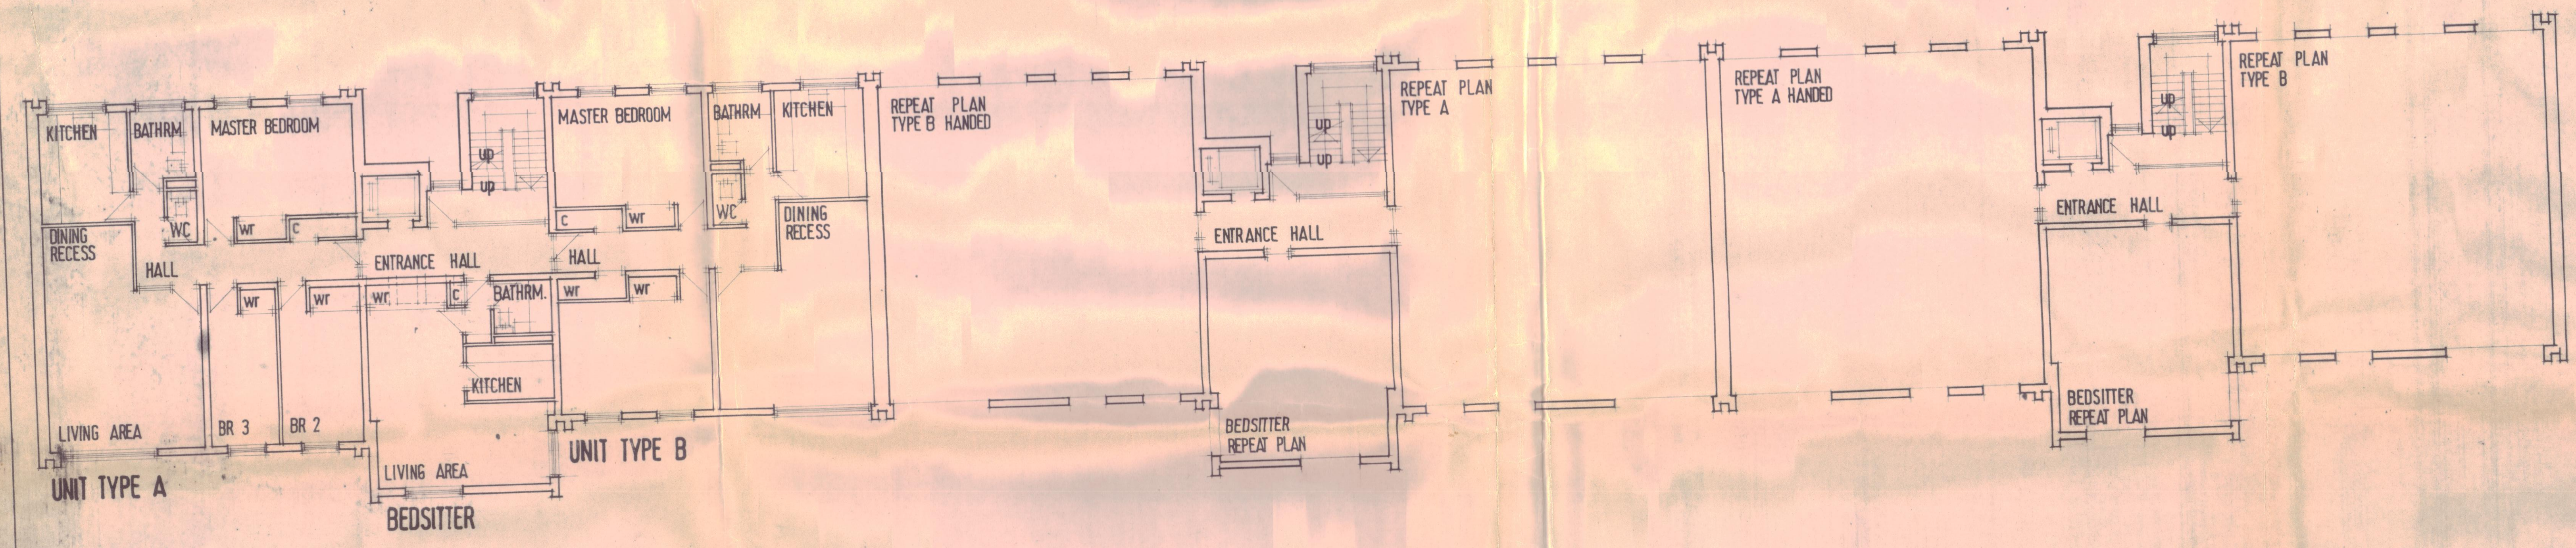


Notes

The Contractor is responsible for checking dimensions. Any discrepancy to be verified with the Architect before proceeding with works.

Where an item is covered by drawings of different scales, the drawing having the largest scale is to be worked to.

Do not scale drawings. Figured dimensions to be worked to in all cases.

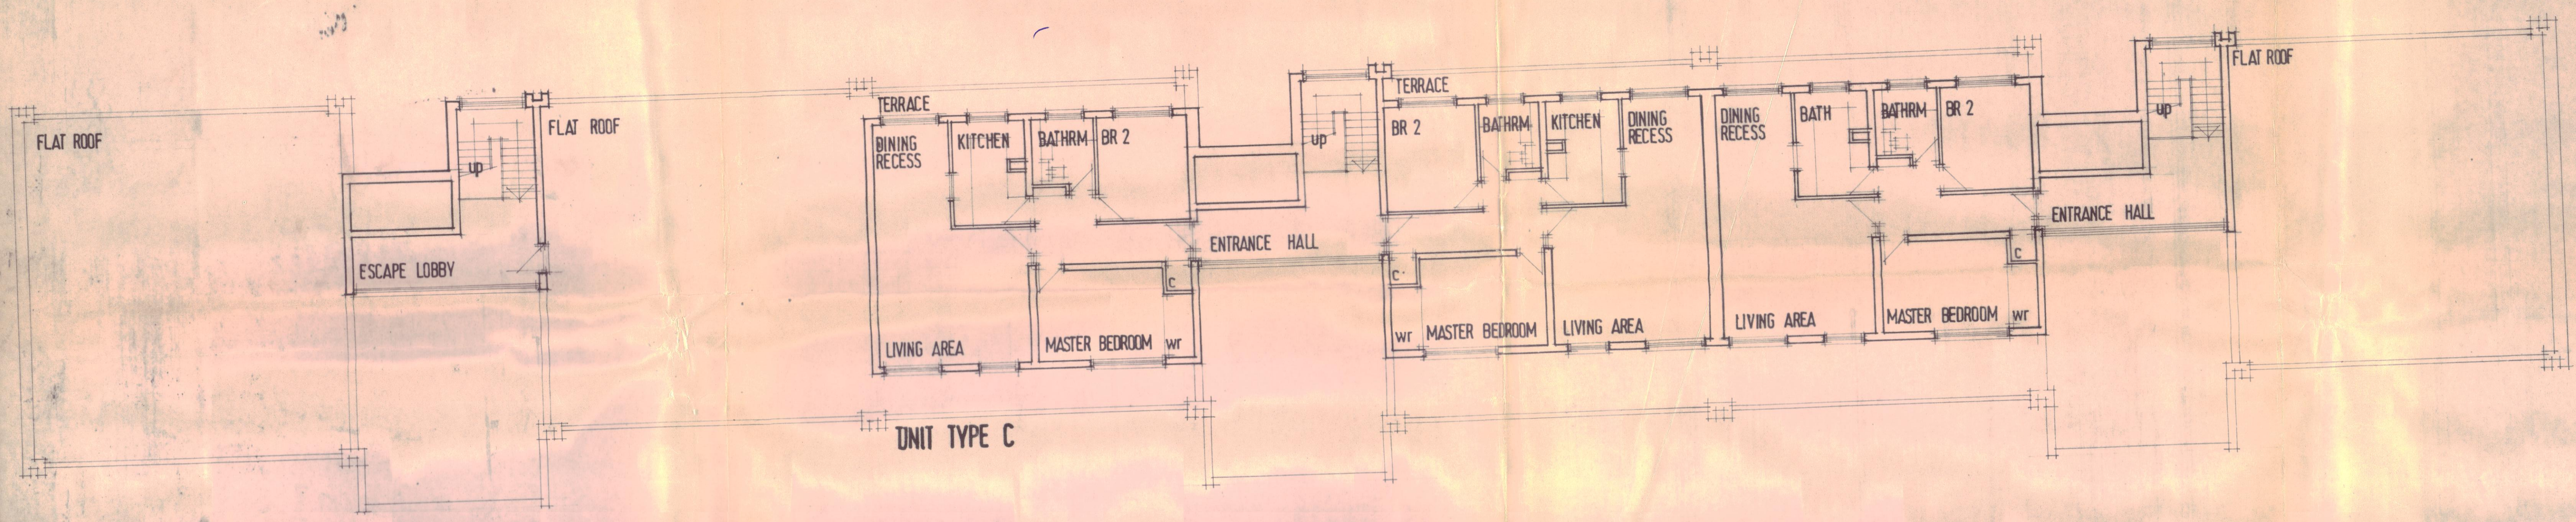

Amendments

CAMDEN PLANNING DEPARTMENT 17 AUG 1970 CTP/511/14/1A/1990	
Job 2-24 GLOUCESTER AVE.	Job No. 1176
Drawing FLOOR PLANS	Drawing No. 102
Scale: 8' 0" = 1'	Date: AUGUST 1970
RONALD SALMON & PARTNERS Chartered Architects A/ARIBA 13 Camden Street, Kensington, London, W.8. 01-229 9176/7	