




1 PROPOSED EAST (FRONT) ELEVATION
Scale: 1:50 @ A1/1:100 @ A3

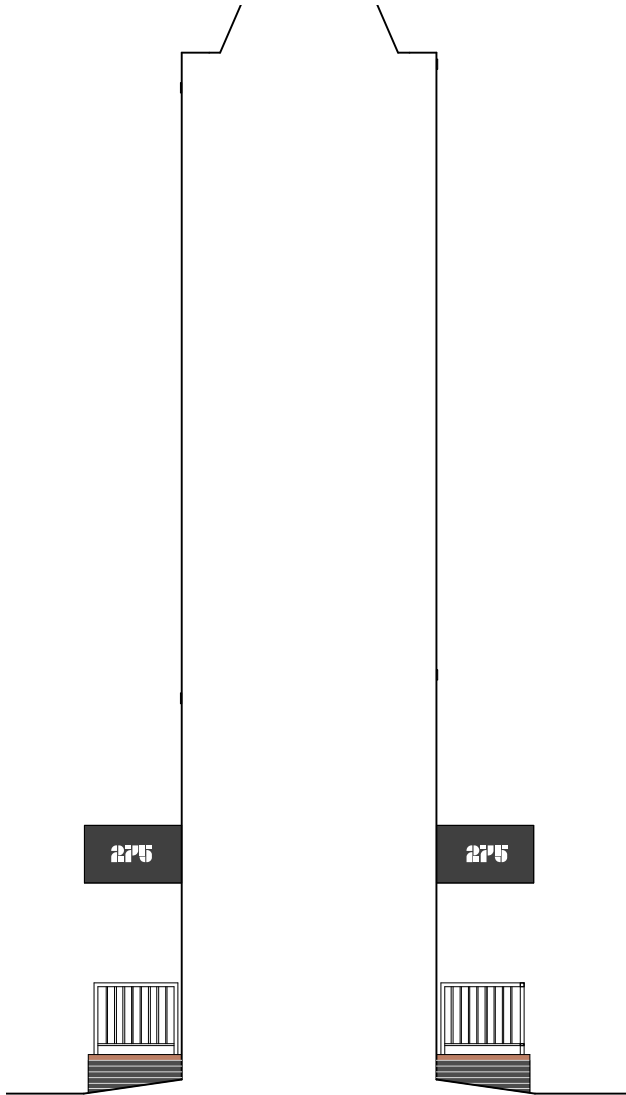

2 PROPOSED NORTH + SOUTH SECTION
Scale: 1:50 @ A1/1:100 @ A3

Use only written or calculated dimensions. Do not scale. This drawing must only be used for the purpose intended. Any discrepancies on or between all drawings issued must be drawn to the attention of the Designer for clarification. All drawings are to be read in conjunction with the relevant specialists drawings.

All dimensions must be confirmed on site. This drawing is copyright and no part of it may be reproduced without consent. This drawing and the details thereon do not constitute an instruction.

This drawing is design intent only and is not intended for use in manufacturing, construction or fitting out, it is the contractor's responsibility to ensure all materials and specifications are fit for purpose.

Nothing on this drawing or associated specifications should be construed to relieve the contractor from their obligation to do a professional and workmanlike job.



WE LIKE TODAY

Unit 2, Albert Works, Conway Street
Hove, East Sussex, BN3 3LW
T +44 (0) 1273 778077
M +44 (0) 7889 069371 W www.weliketoday.co.uk
E info@weliketoday.co.uk

		Project: 275 GRAYS INN ROAD	
		Client: BYWATER PROPERTIES	
		Drawing title: PROPOSED EAST ELEVATION	
		PROPOSED NORTH + SOUTH CANOPY ELEVATION	
		Scale: 1:100 @ A3	Date: AUGUST 2019
		Project number: WLT_GIR	Rev: A
		Status: PLANNING	Drawing number: 2003
A	28.11.19	Downlights to facade elevation removed	NZ
Rev	Date	Reason	Person