



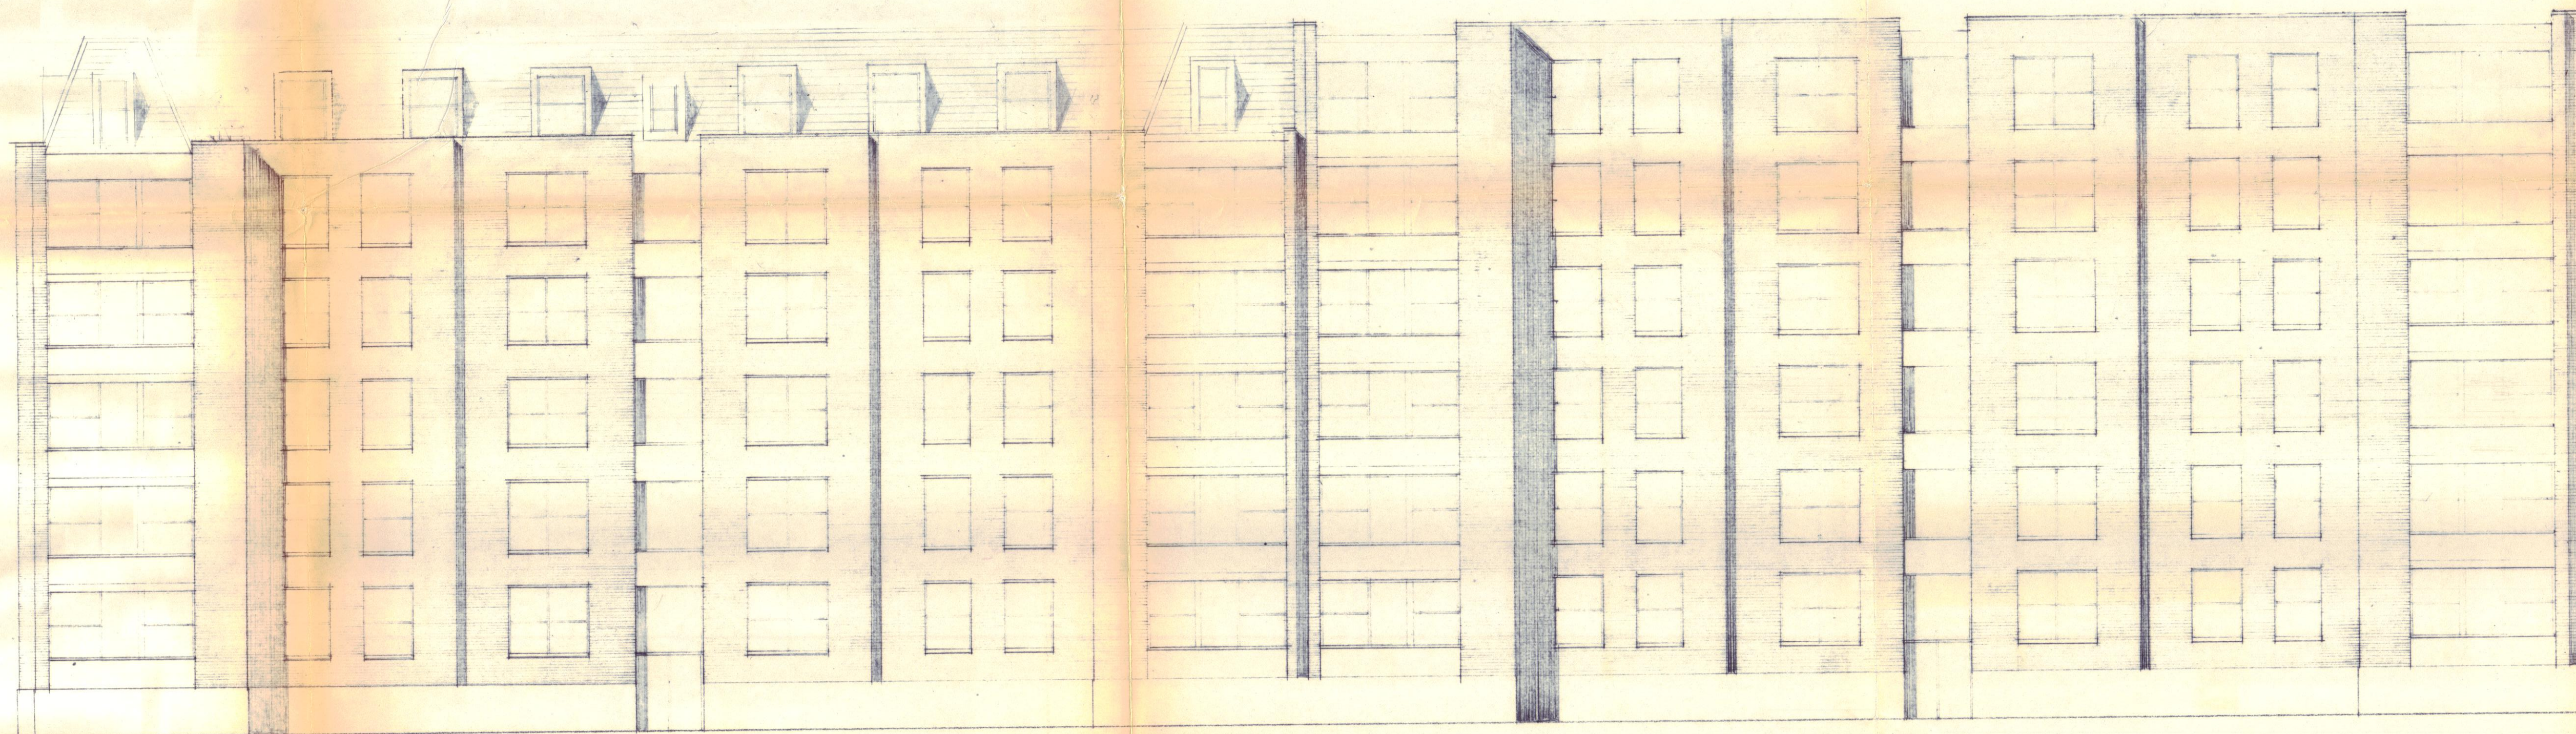

Rear Elevation

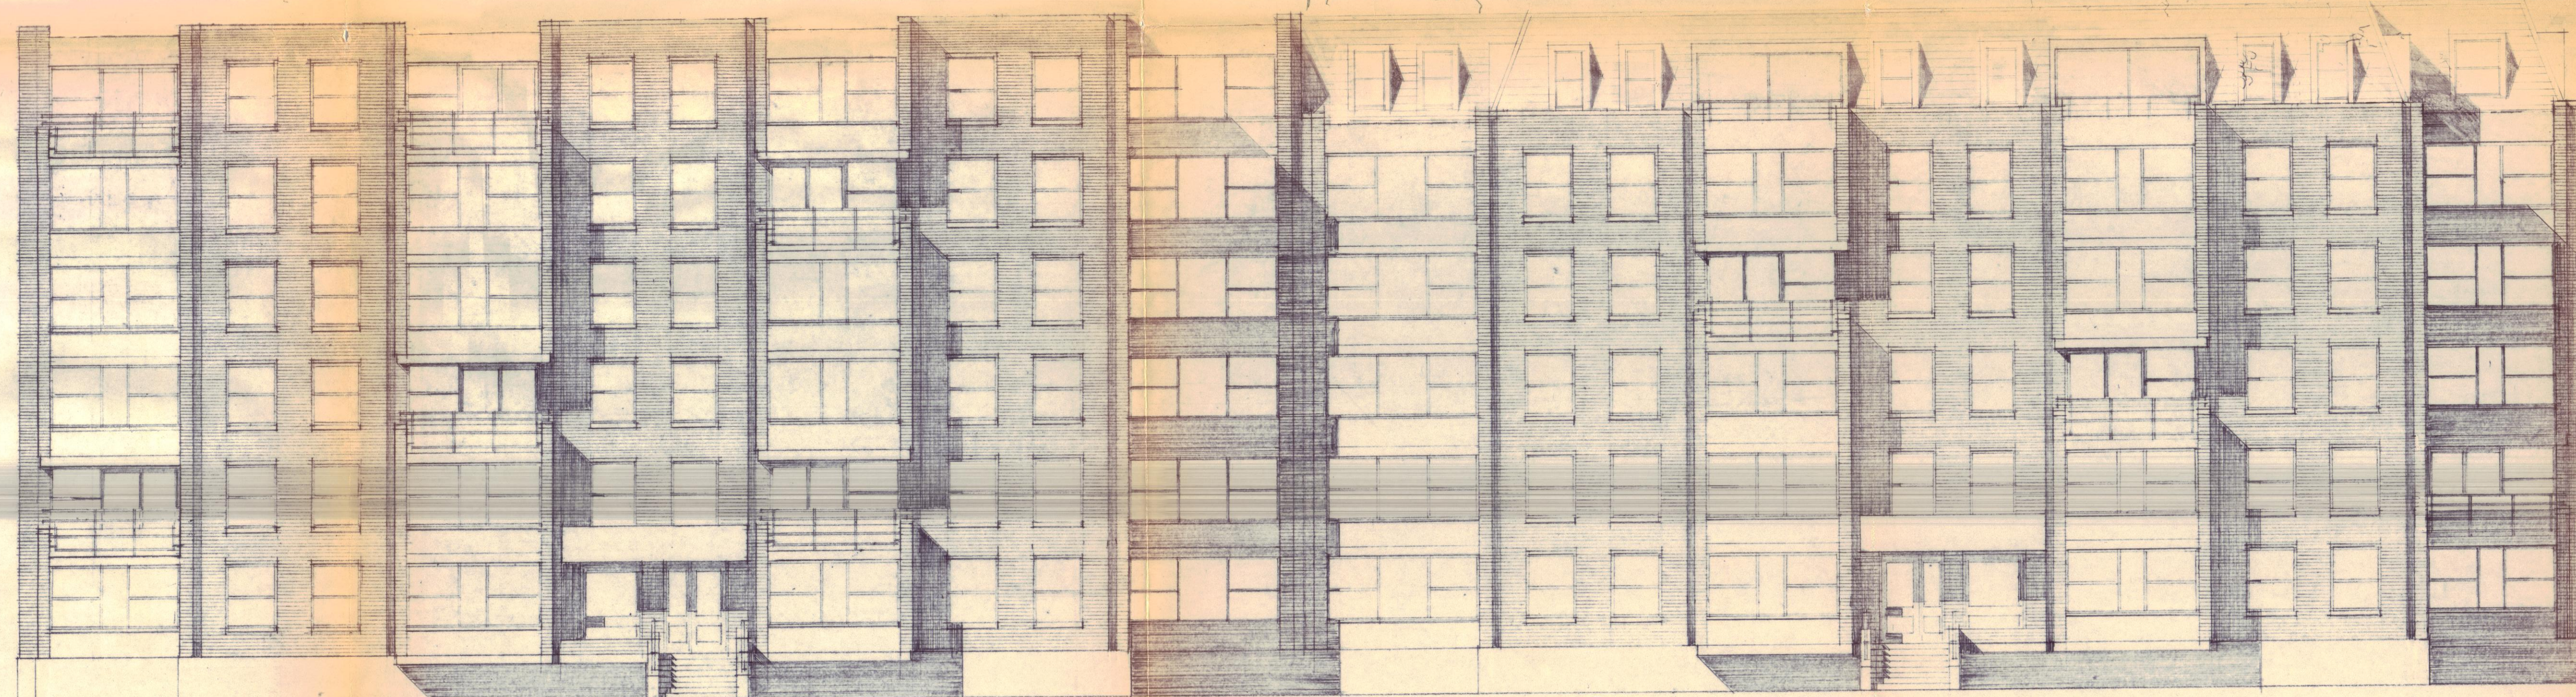

Flats 1-25

Flats 26-45

Elevation to Gloucester Avenue

REVISIONS

A 11.3.95 - MONSIEUR ROOF CHANGED
B 21.4.95 - WINDOWS CHANGED

NOTES

1 Do not scale from this drawing - use figured dimensions only.

95 01072

Darwin Court
2-24 Gloucester Avenue
London NW1

Proposed Elevations
Sheet 1 Flats 1-45

DAVID LANDAW AND PARTNERS
Chartered Architects and Planning Consultants
Greencost House, Francis Street,
London, SW1P 1DH.
Telephone 01 630 0333 Telefax 01 821 5255

LONDON BOROUGH OF CAMDEN
TOWN AND COUNTRY PLANNING ACTS
28 JUL 1995
PLANS NOT APPROVED
ON BEHALF OF THE COUNCIL

drawn by	checked	scale	date
		1:100	mar 95

403:6 B

© drawing No. revision