




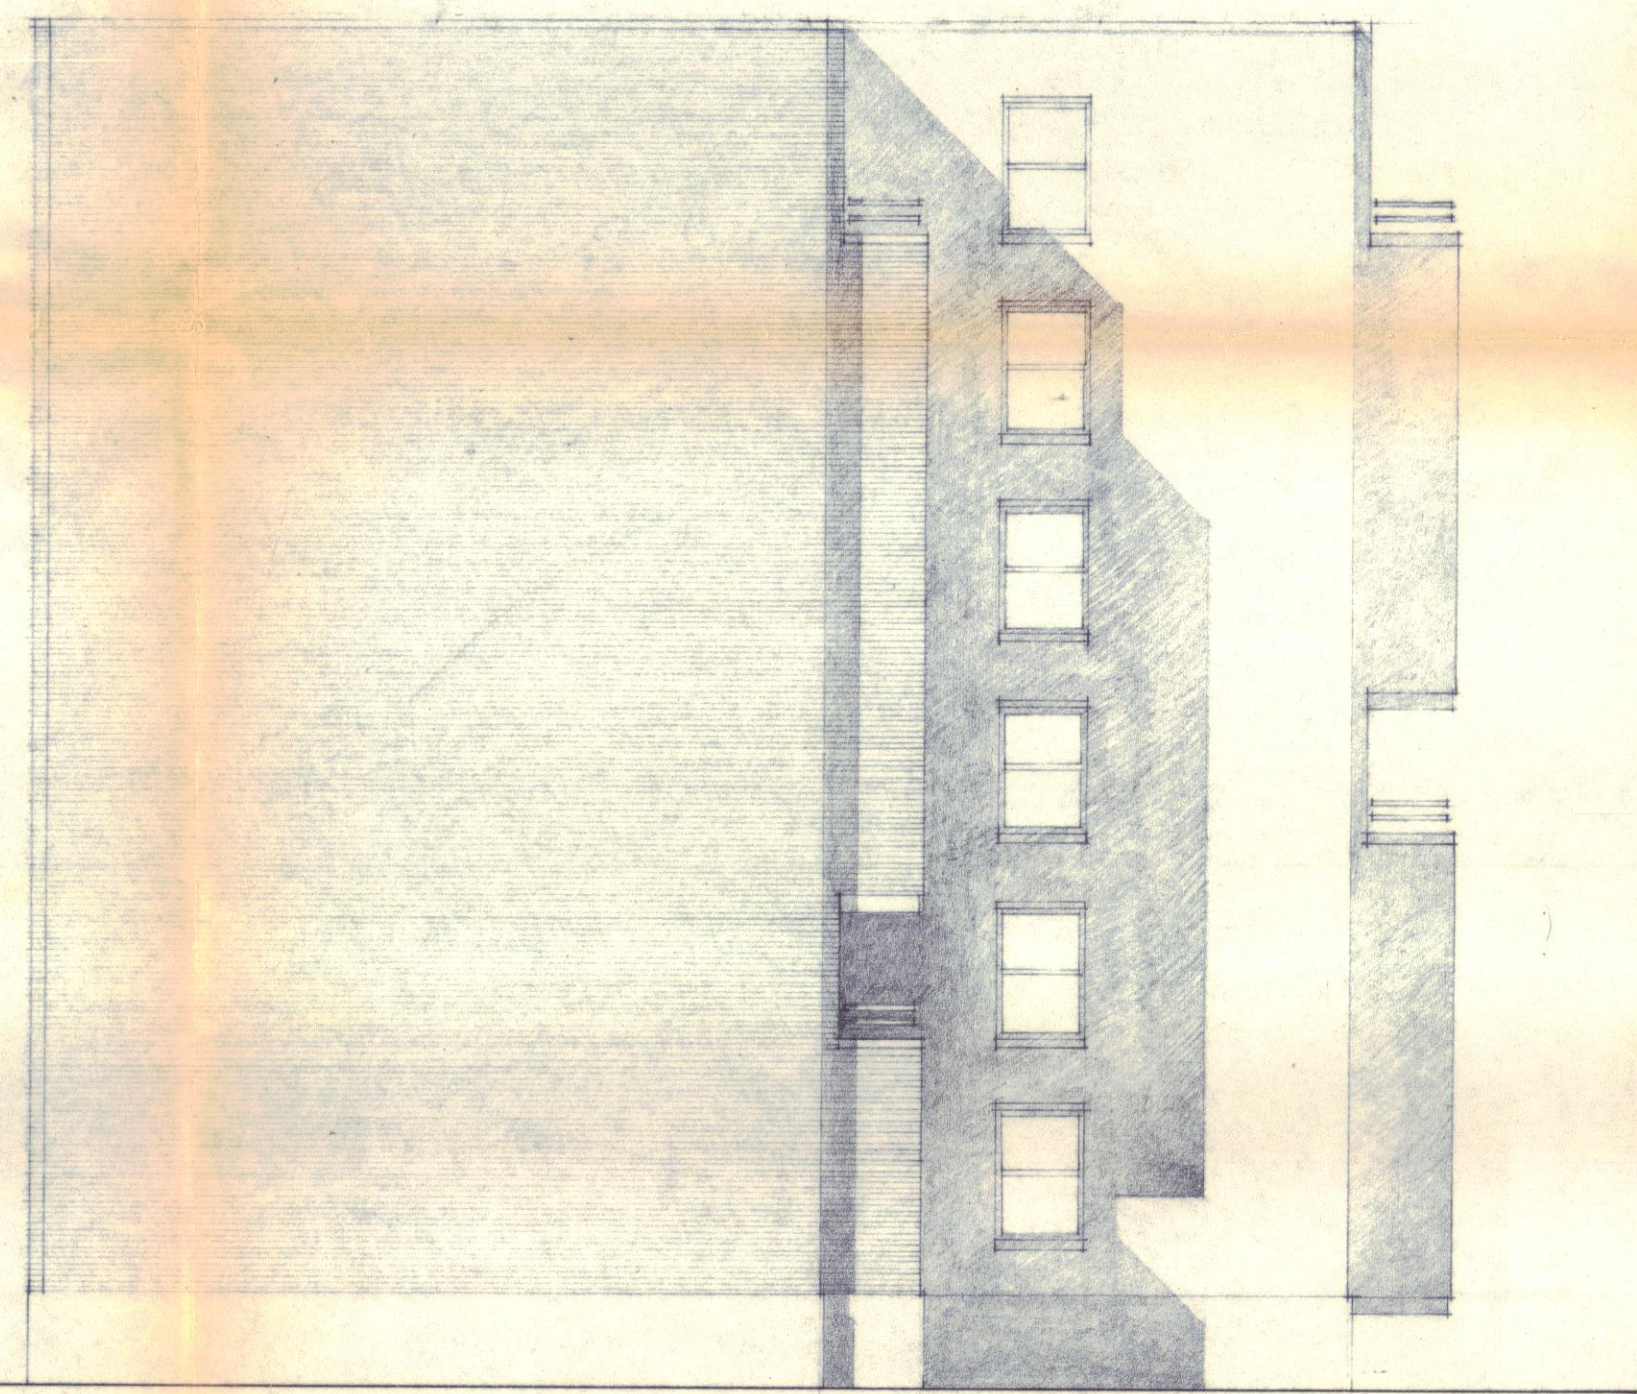


North Elevation Flats 1-45

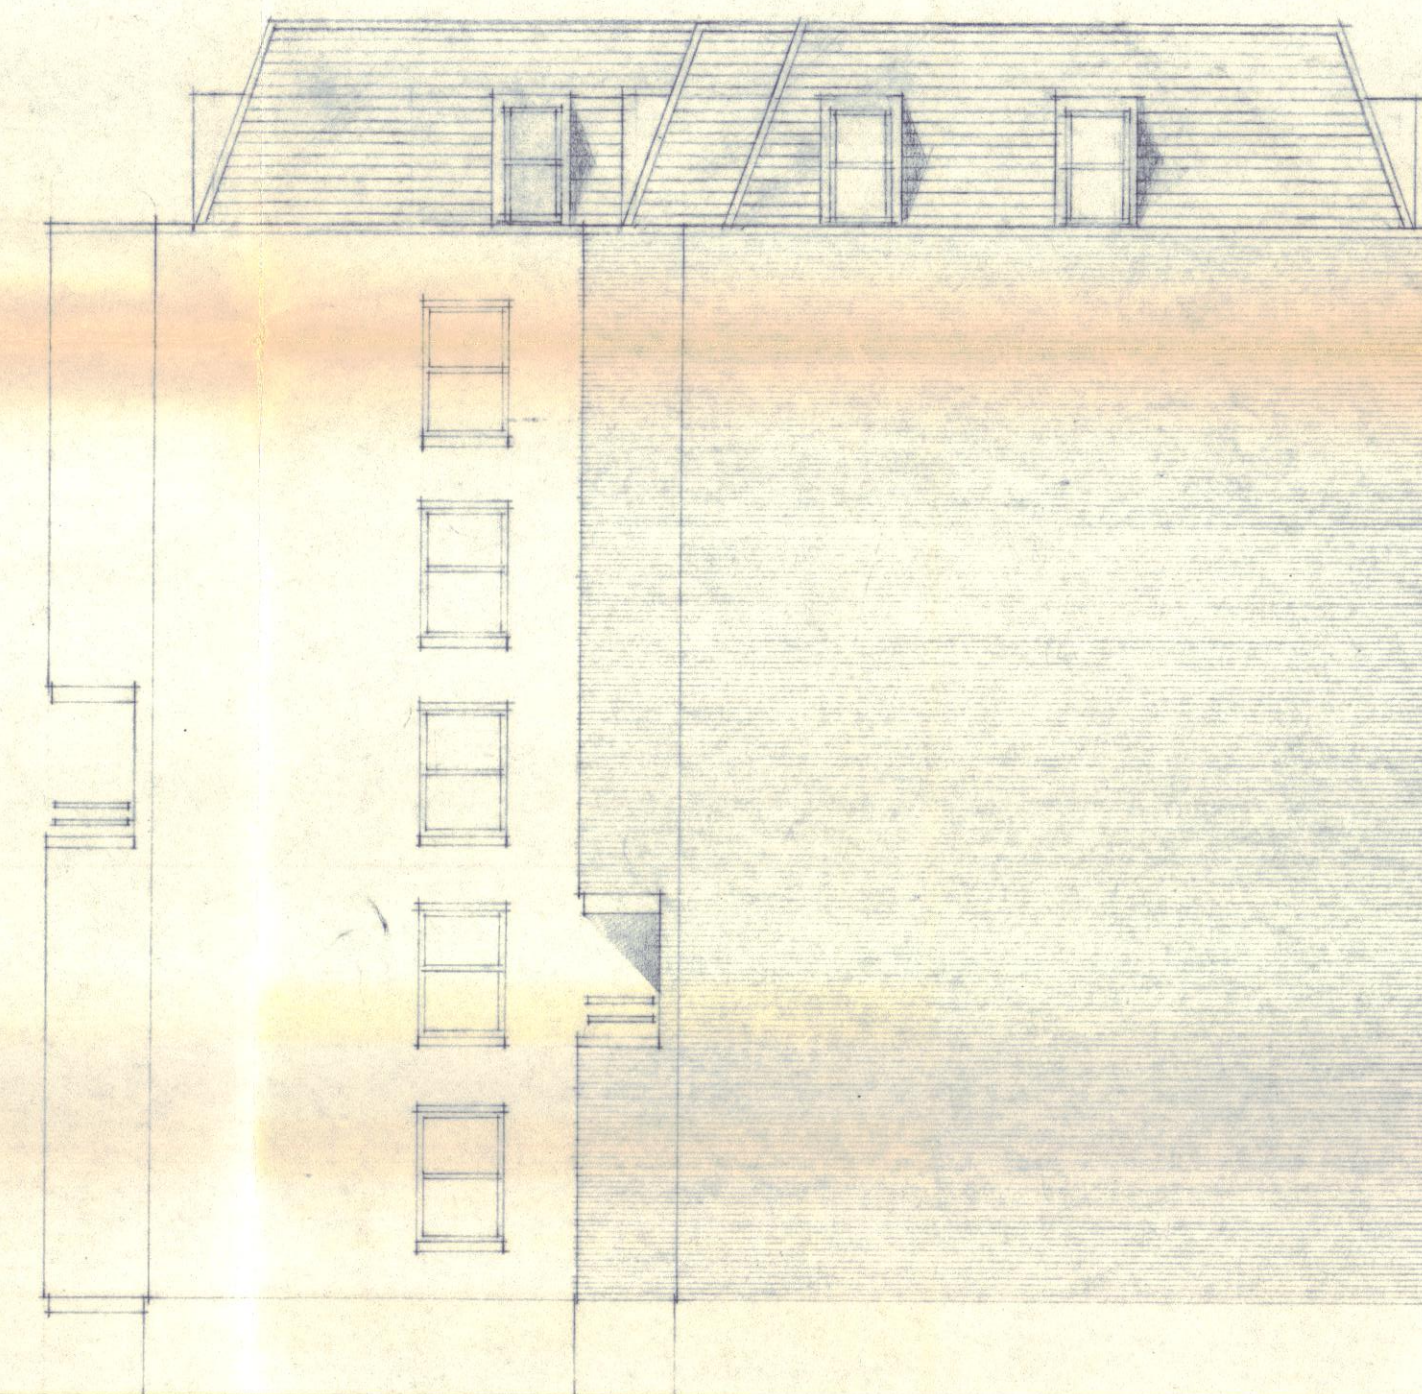

South Elevation Flats 1-45

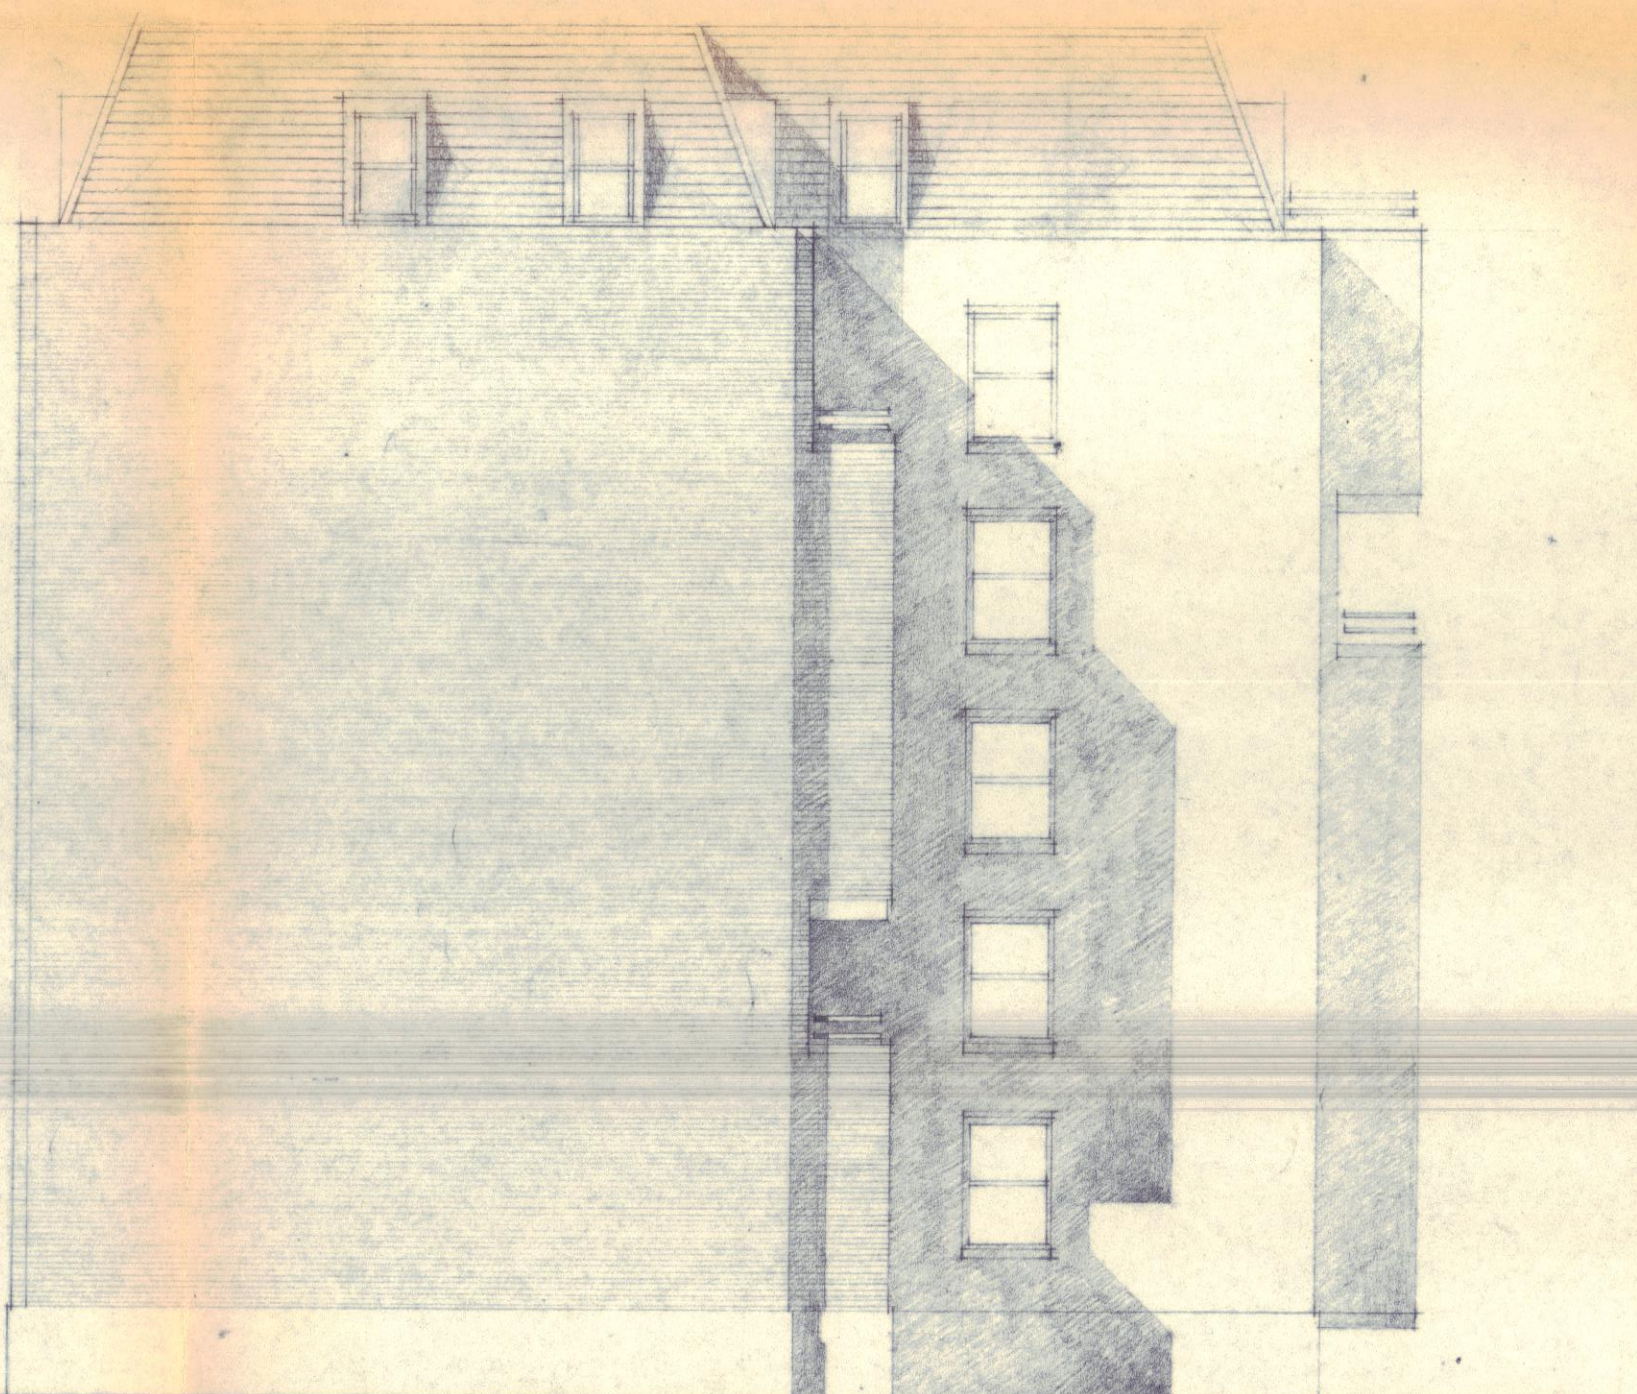

North Elevation Flats 46-89

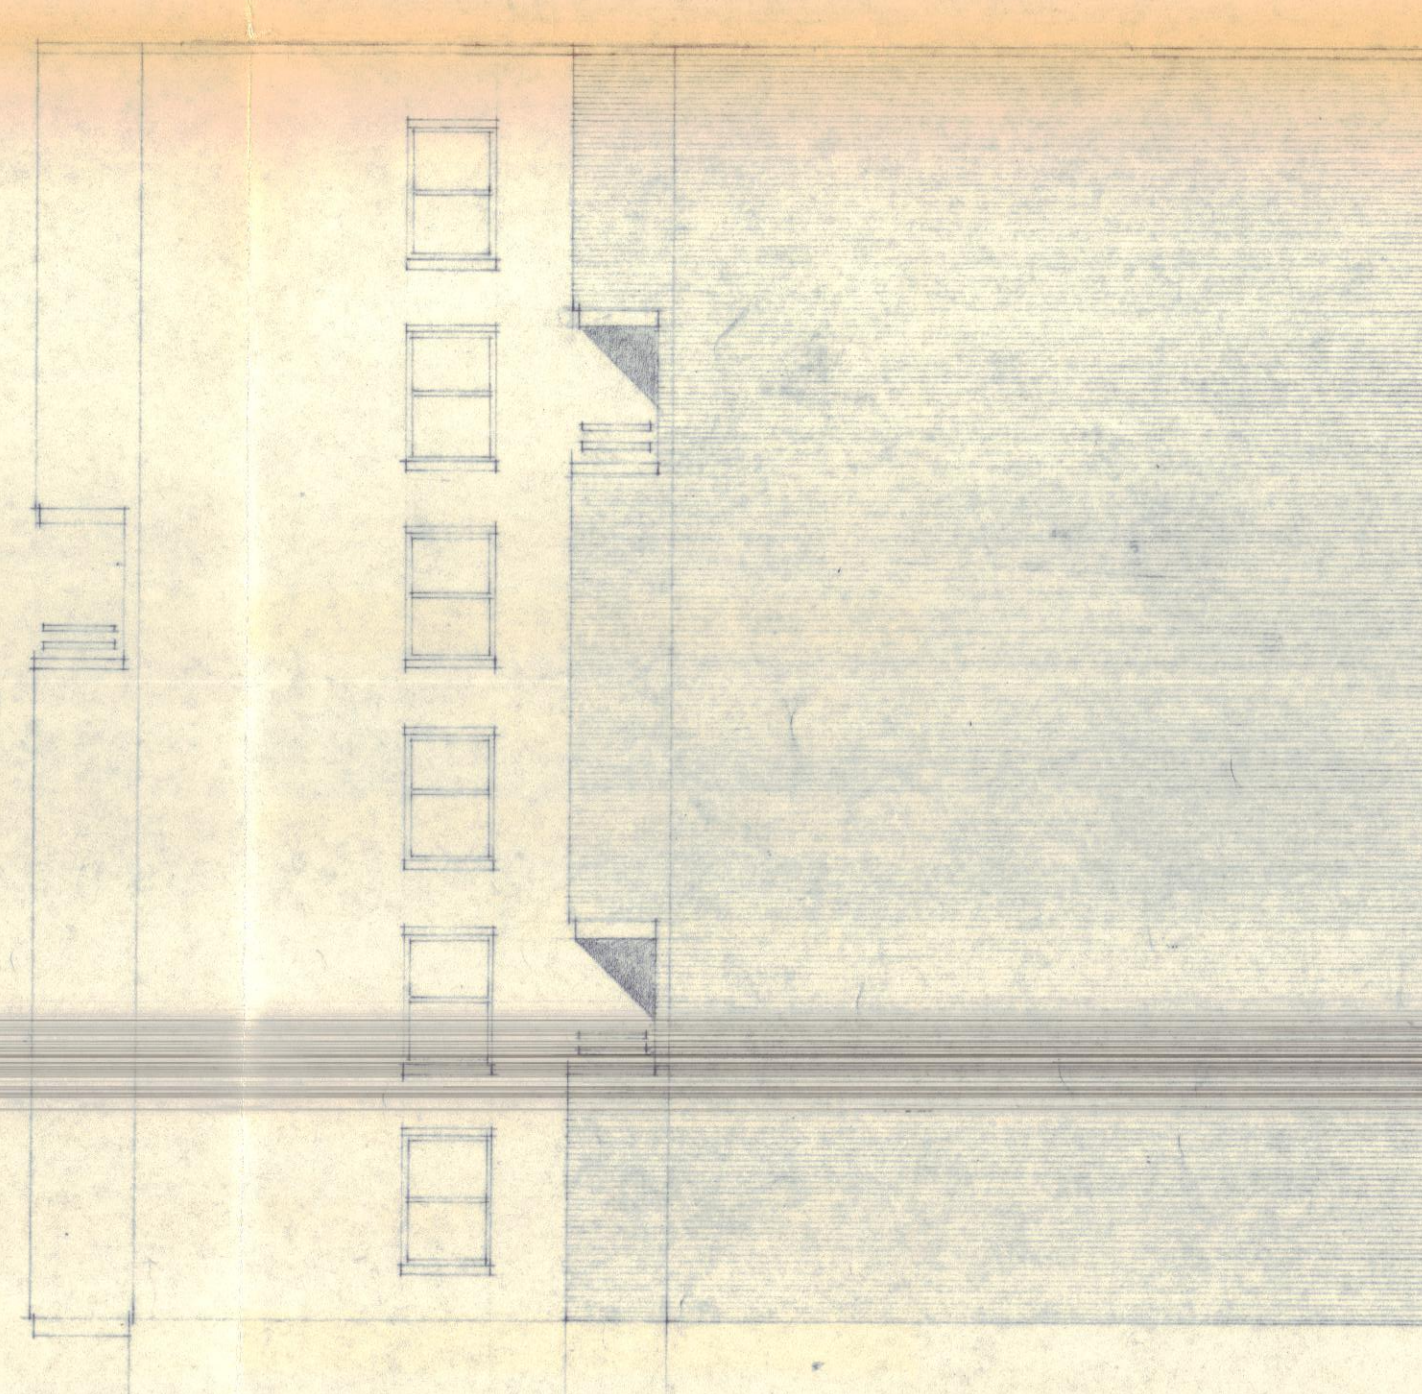

South Elevation Flats 46-89

REVISIONS

A 10.3.95 - MISSED FOOT APENDIX
B 21.4.95 - GLAUGHTER, AMENDMENT

NOTES

- 1 Do not scale from this drawing - use figured dimensions only.

95 01072

Darwin Court
2-24 Gloucester Avenue
London NW1.

Proposed elevations
Sheet 3 Flats 1-89

LONDON BOROUGH OF CAMDEN
TOWN AND COUNTRY PLANNING ACTS
28 JUL 1995
PLANS NOT APPROVED
ON BEHALF OF THE COUNCIL

DAVID LANDAW AND PARTNERS
Chartered Architects and Planning Consultants
Greencoat House, Francis Street,
London, SW1P 1DH.
Telephone 01 630 0333 Telefax 01 821 5255

drawn by	checked	scale	date
		1:100	mar 95

403-8 B
© drawing No. revision