

NOTES



DO NOT SCALE FROM THIS DRAWING

PLANNING

NOTE:

This drawing is submitted as part of a planning, listed building or conservation area consent application and is not intended for any other purpose.

All plans, sections & elevations are based on measured readings and any scaled dimension should not be relied upon to give an accurate measurement.

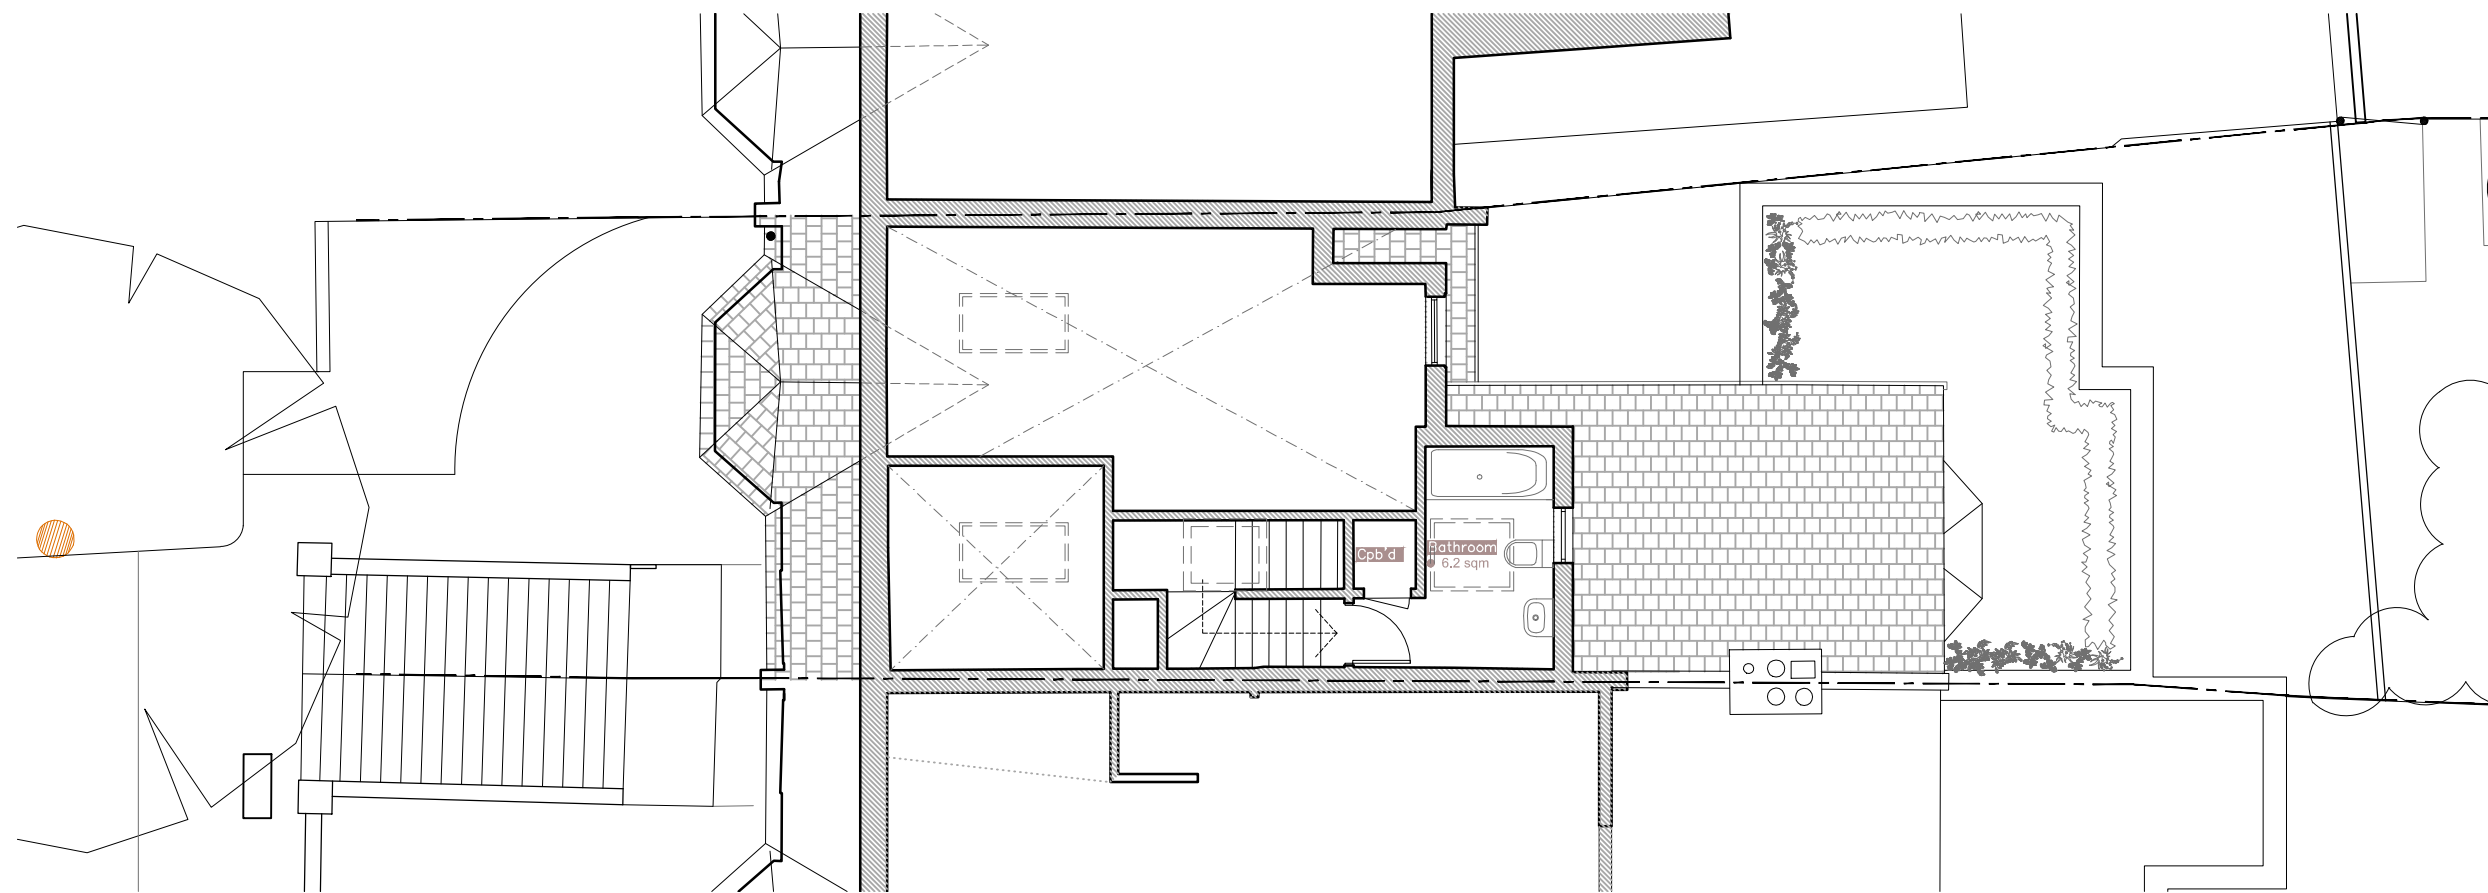 

Proposed Third Floor Plan - 1:100@A3

<b>Revision A</b>	Adaptations to rear dormer	18.09.19
<b>Revision B</b>	Adaptations to dormer	04.10.19

**Martin Evans**  
Architects

18 Charlotte Road  
London EC2A 3PB  
tel 020 7729 2474

**JOB**  
Hillfield Road  
London  
NW6

**TITLE**  
Proposed  
Third Floor Plan

<b>DATE</b>	21.05.2019
<b>SCALE</b>	1:100 @ A3
<b>DRAWN</b>	G.R.

**DRAWING NO.** HFR-PL-PRO\_05B

