



4 th floor as per
2018/3610/P

1380
to match
existing
boiler room

Flat 1

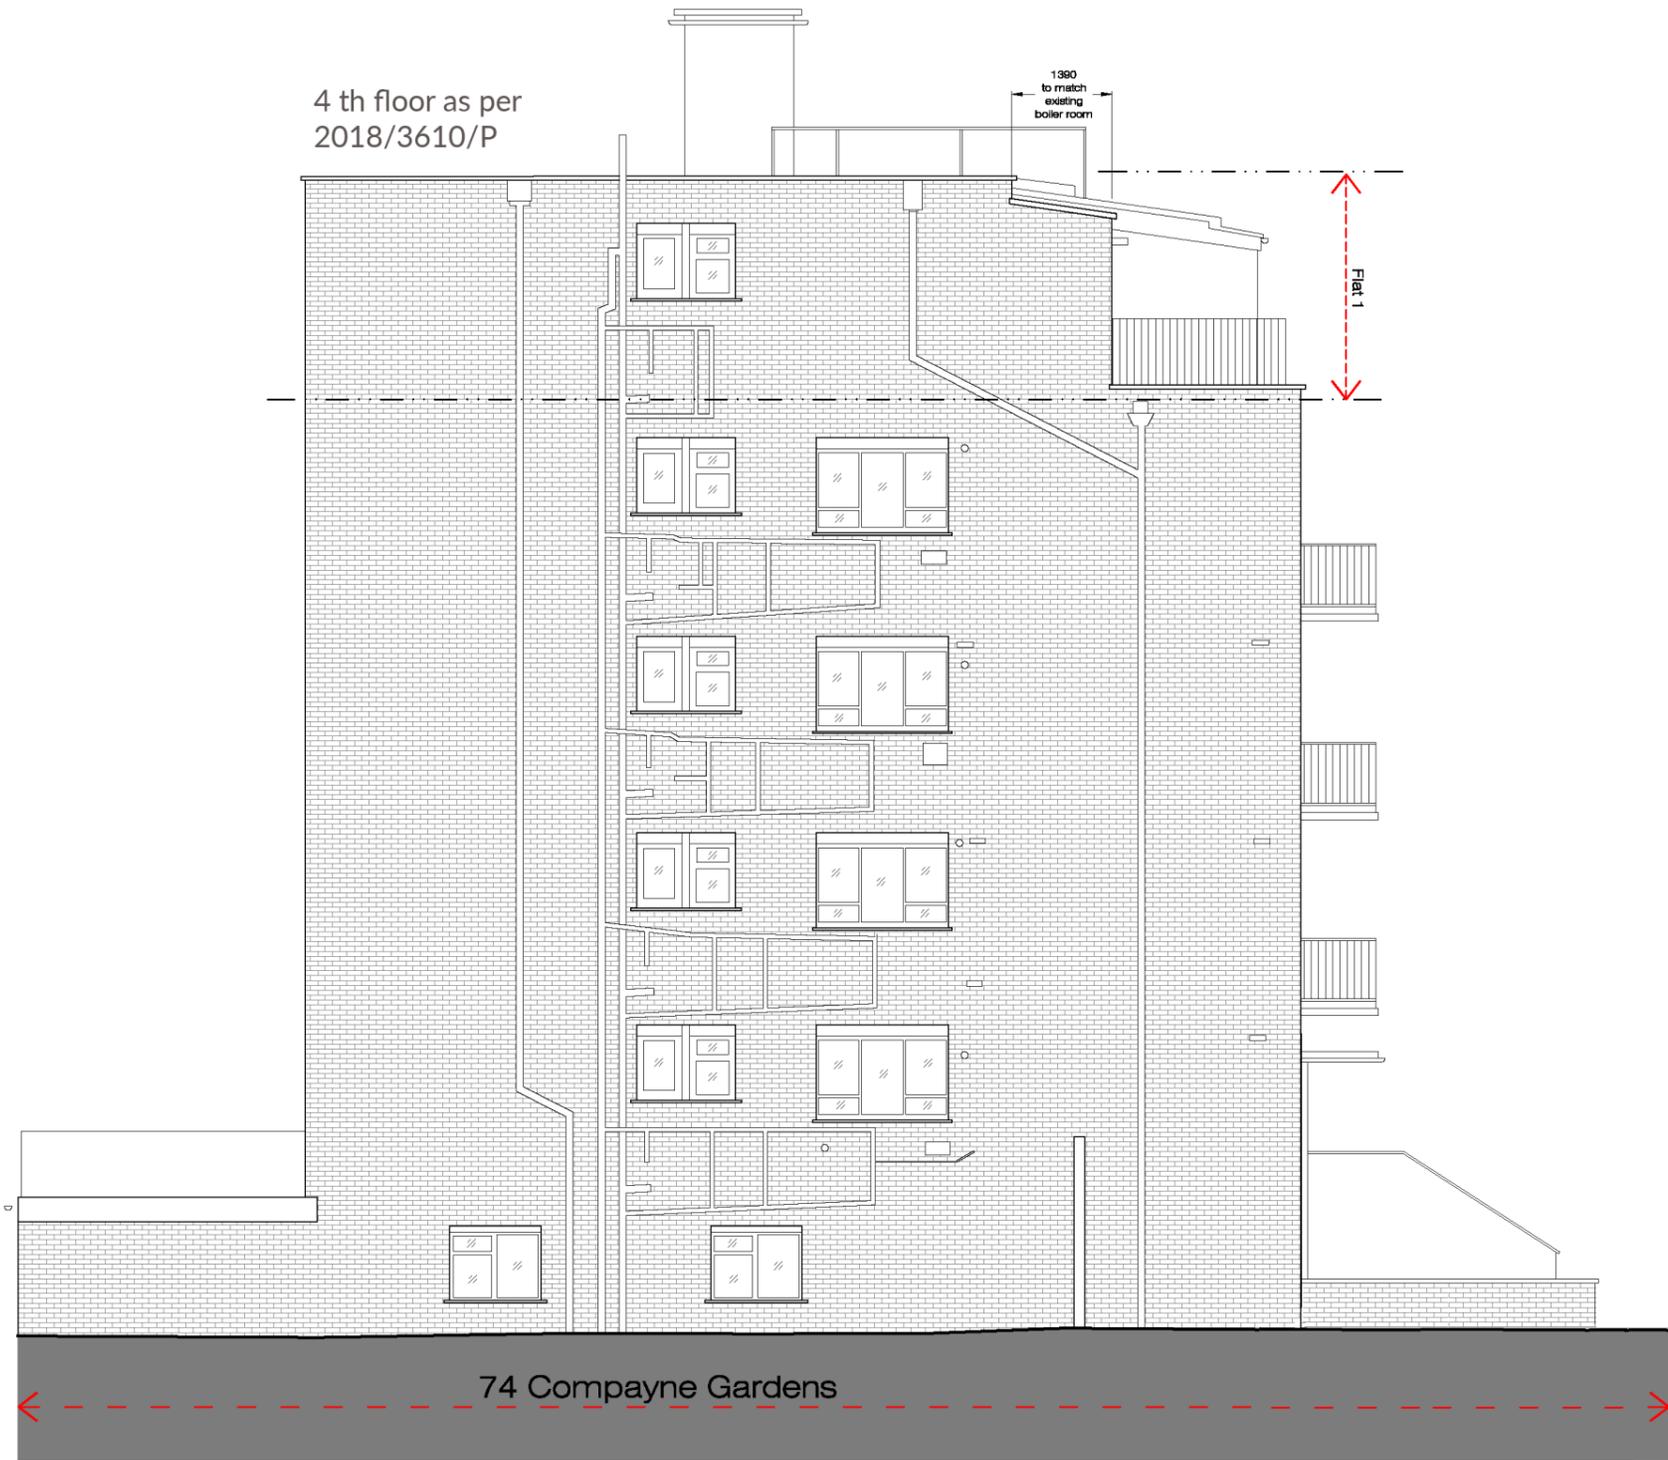

Existing West Elevation Scale 1:100

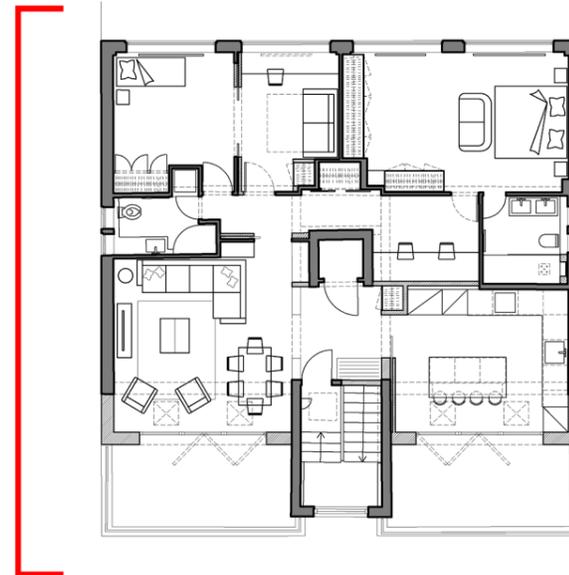

NOTE
Do not scale directly from this drawing
All dimensions must be checked on site
by contractor prior to commencement
of work.
This drawings are not to be used or
reproduced without Arcadd Ltd
consent.
This drawing is to be read in
conjunction with all the relevant
consultants drawings/documents and
discrepancies or variations are to be
notified to Arcadd Ltd before the
affected work commences.
Dimensions are indicative and need to
be checked after house stripping.
All works must be carried out to
Building Standards & product
specification.
All solutions to be approved by the
client and architect prior to purchase
and production based on
subcontractors drawings to site
measurements and material samples.

Rev	Date	Reason
<p>STUDIO 212 LTD Architecture & Interior Design Address: 1 Bromley Ln, Chislehurst, BR7 6LH info@studio212.eu 0044 (0) 747 985 24 21</p>		
Project: 1901_74_Compayne Gardens		
Client: 74 Compayne Gardens Ltd		
Address: 74 Compayne Gardens London, NW6 3RXL		
Drawing Title: Existing west elevation		
Date: 18 November 2019		
Scale: 1:100 @ A3		
Drawing Number: 1802_EX-P_(07)_05		
Status: Planning		