

Proposed Site Plan


Scale 1/200



SITE PLAN

Proposed Plan


Scale 1/100

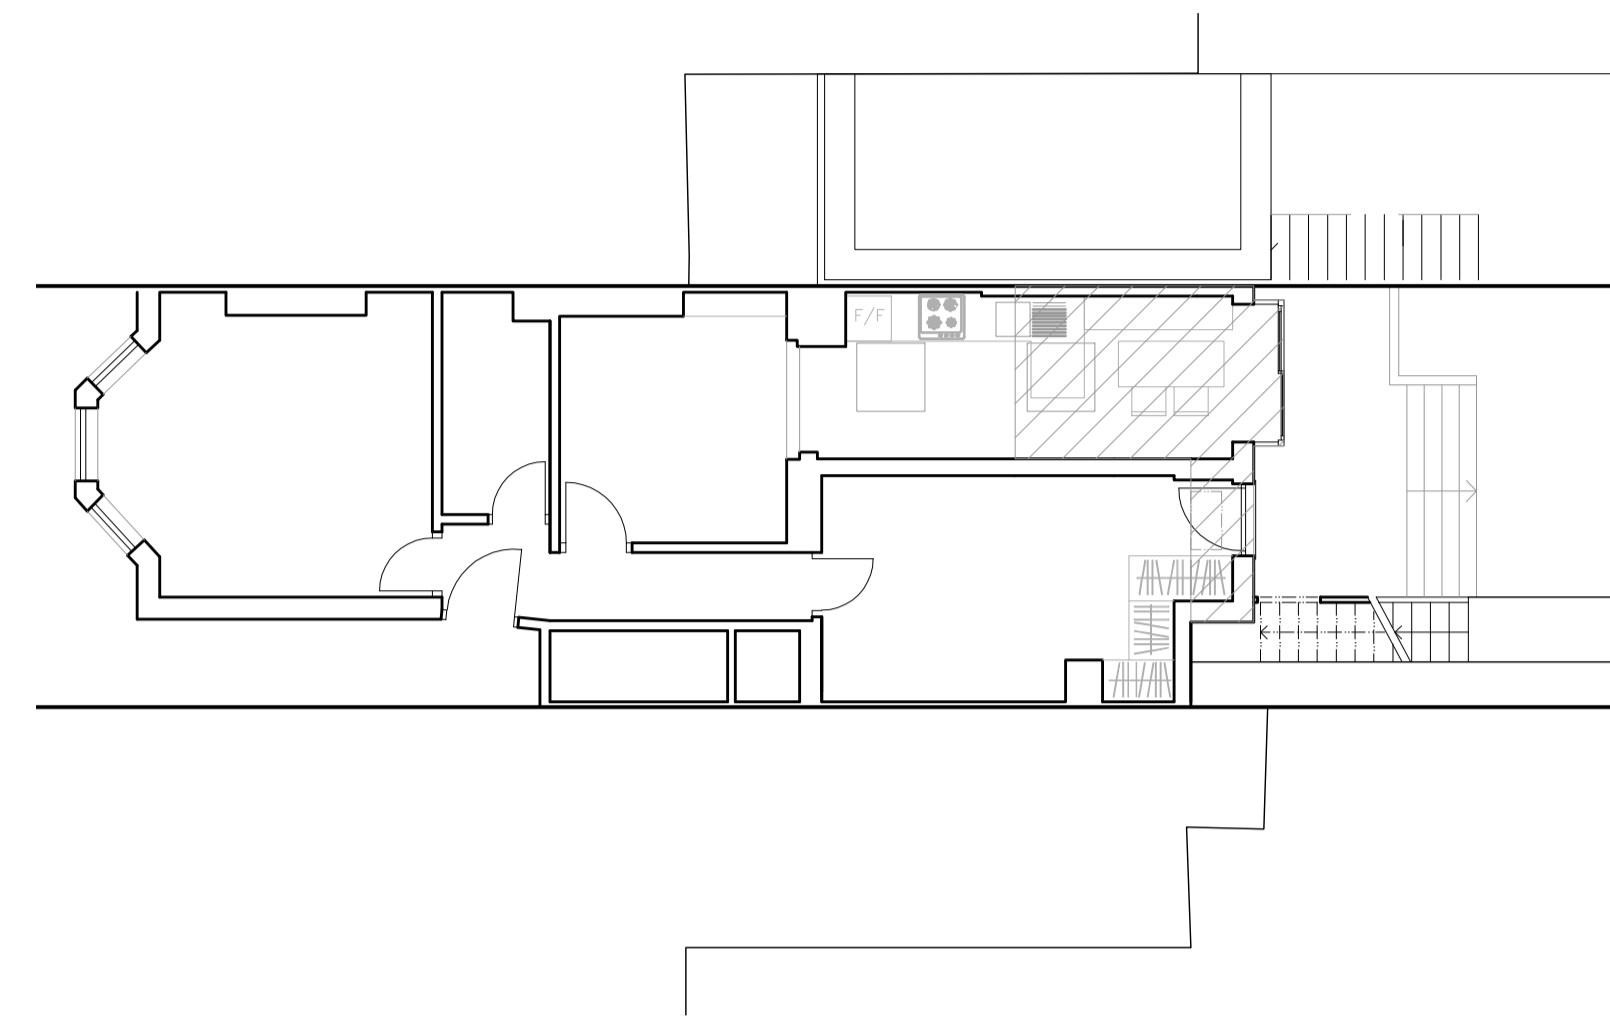

GROUND FLOOR PLAN

Proposed Roof Plan

Scale 1/100

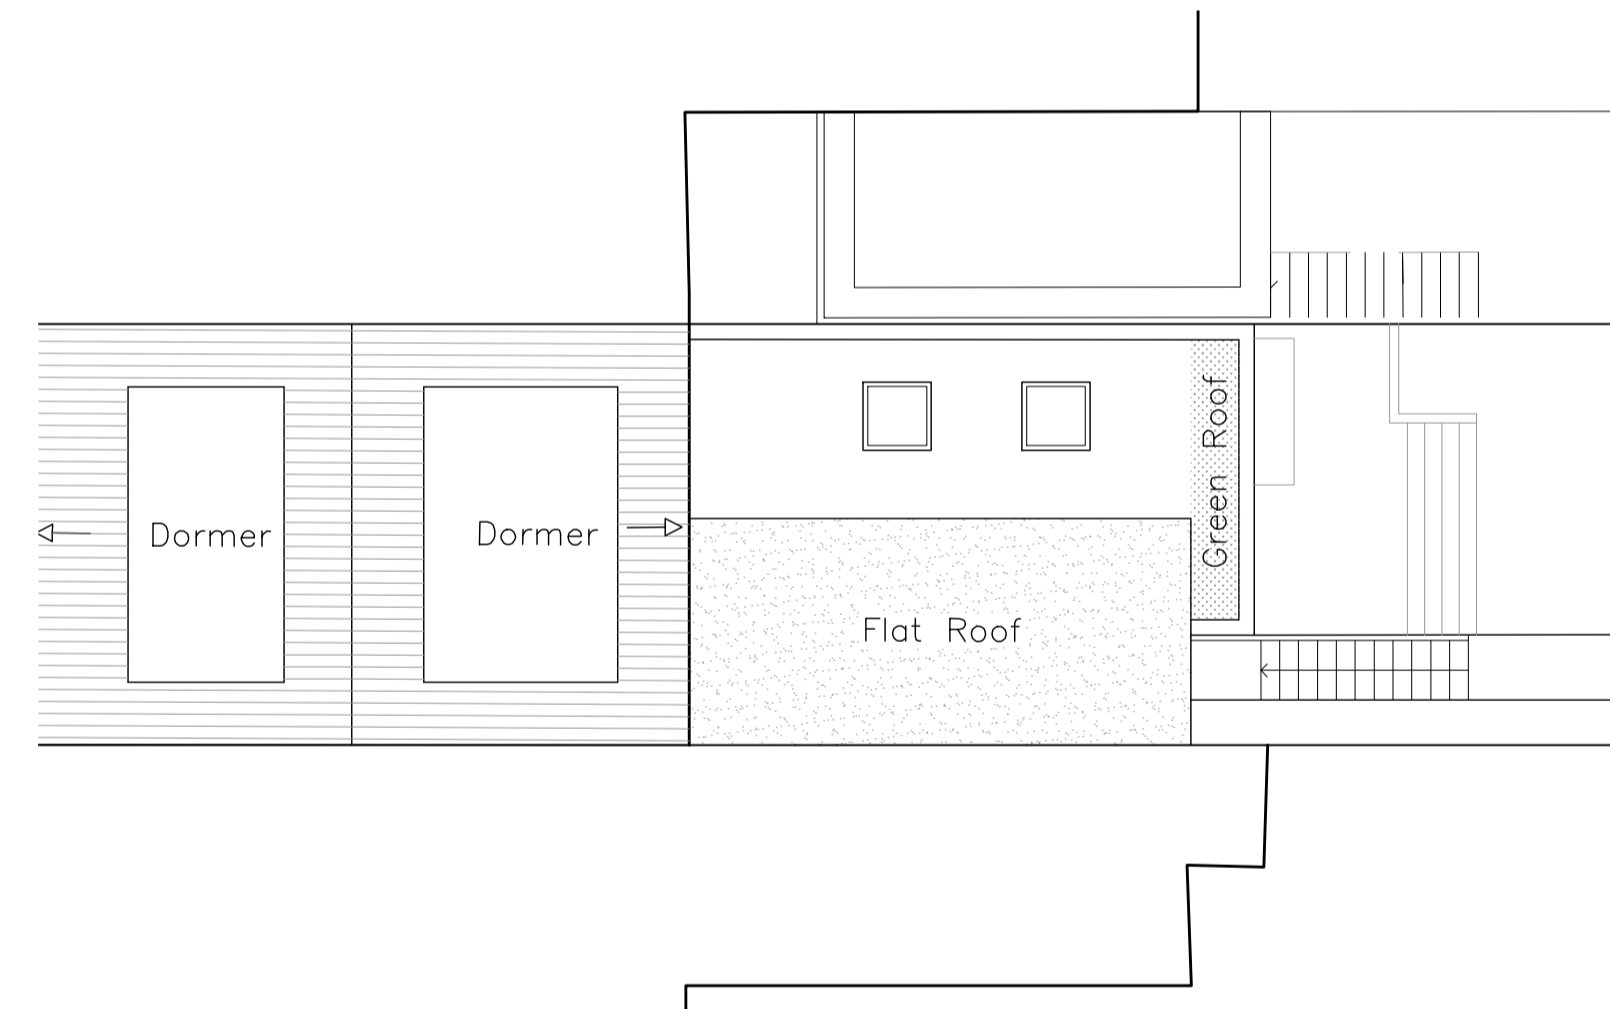


ROOF PLAN

Proposed Elevations

Scale 1/100




REAR ELEVATION

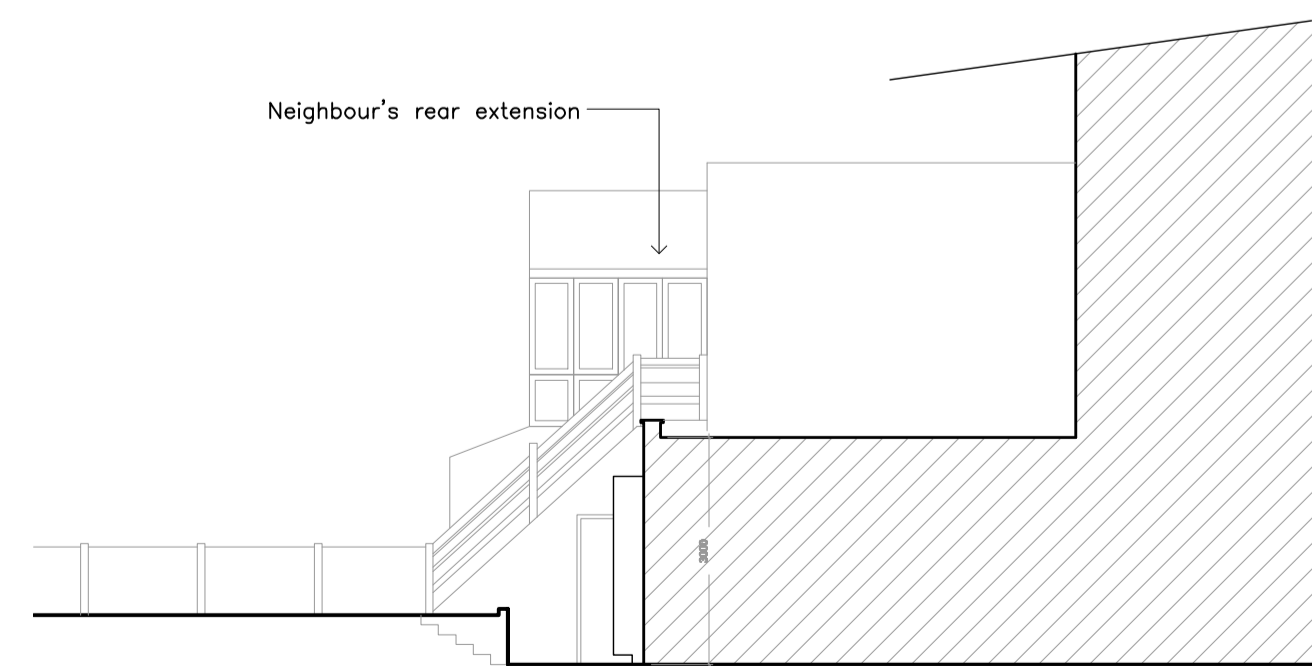

SIDE ELEVATION



SIDE ELEVATION 2

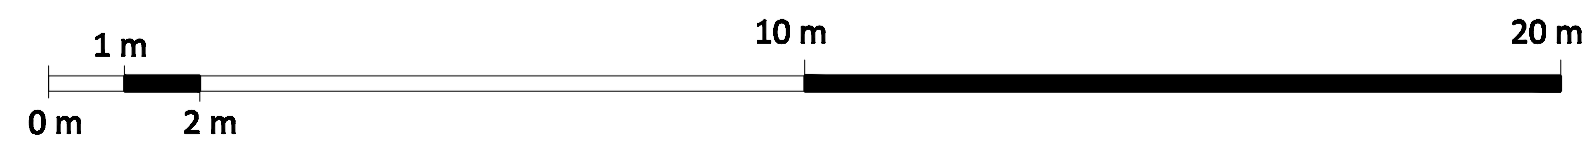

Planning

PROJECT			
19A Montpelier Grove, London NW5 2XD			
CLIENT			
David Thorne			
ZONE	DISCIPLINE	STATUS	
A	ARCHITECTURE	Planning	
LEVEL	DRAWING NUMBER	REVISION	
A	AP-01R		
CAD FILE	XREF FILE		
JOB NO. 07_111-19	CI/SIB		
DRAWING TITLE			
Proposed drawings			
SCALE	DATE	DRAWN	CHECKED
1:100 @ A1	21/11/19	JR	RP
Ricardo Pelayo Architecture architecture . design . interiors			
3 Newcombe Park, London NW7 3GN Tel: +44(0)20 8998 6677 - Mob: +44(0)79 1020 1816			
PROJECT TITLE			