






SIDE ELEVATION

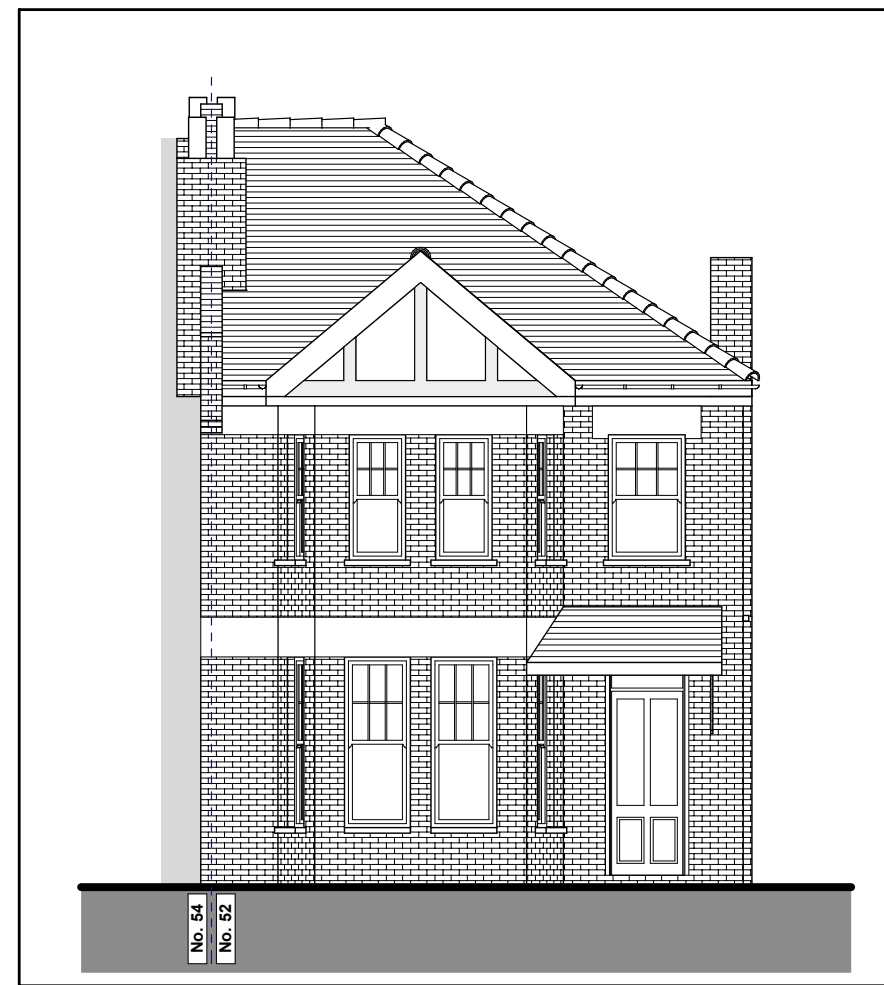

FRONT ELEVATION

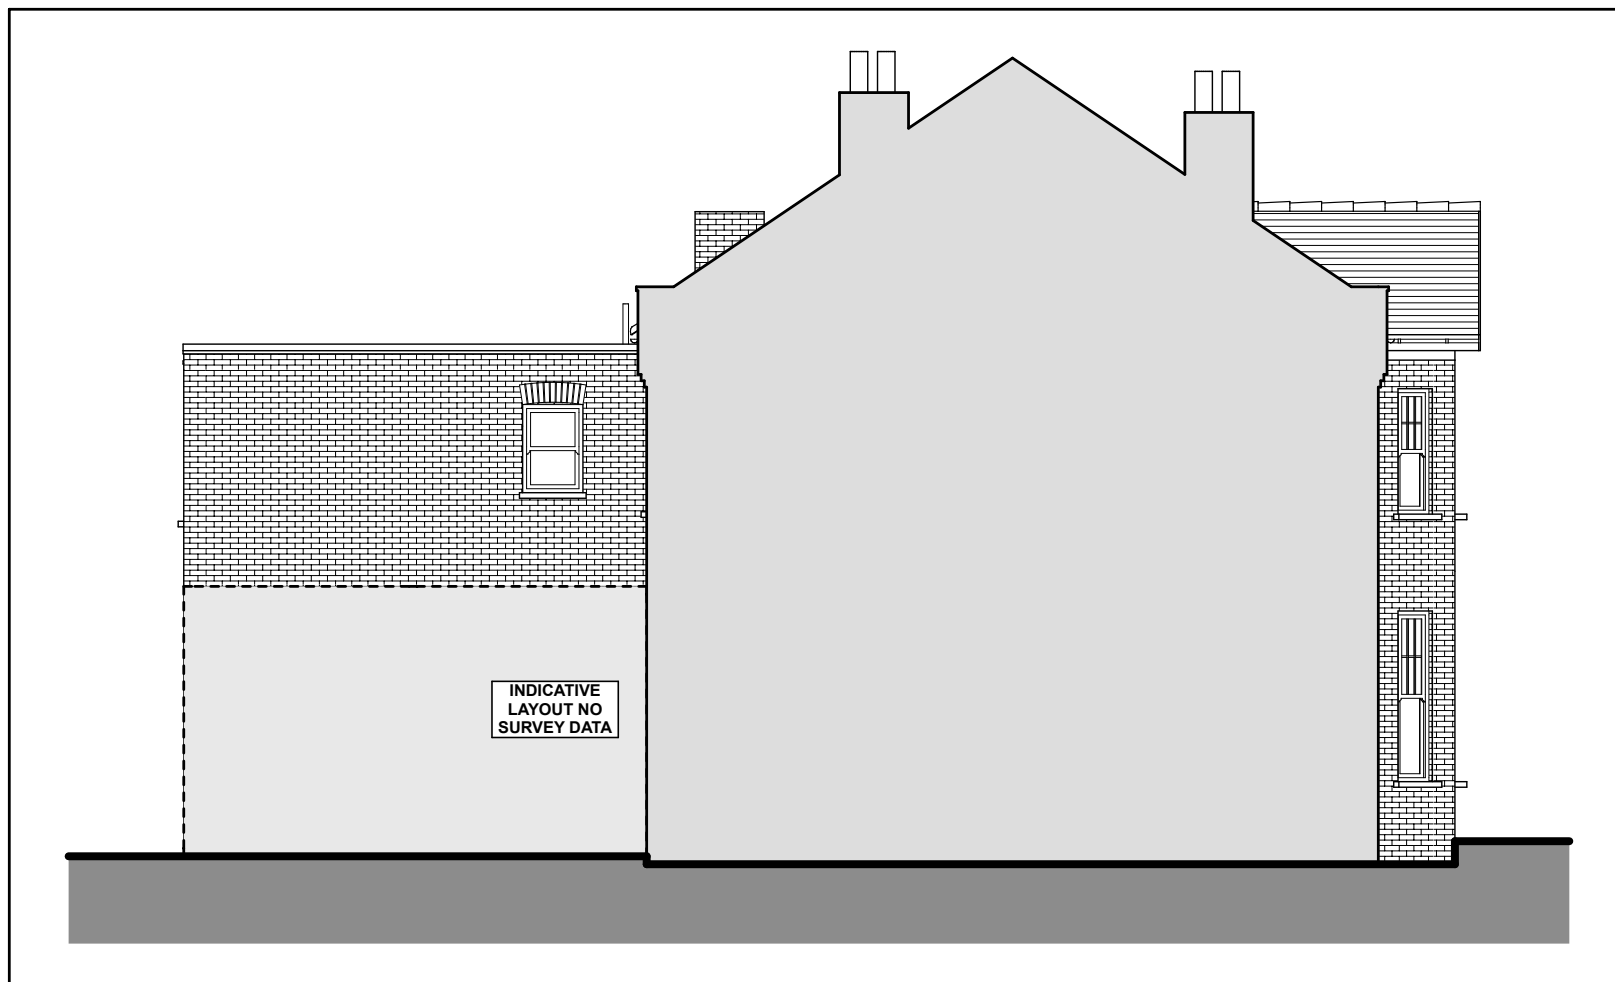

SIDE ELEVATION

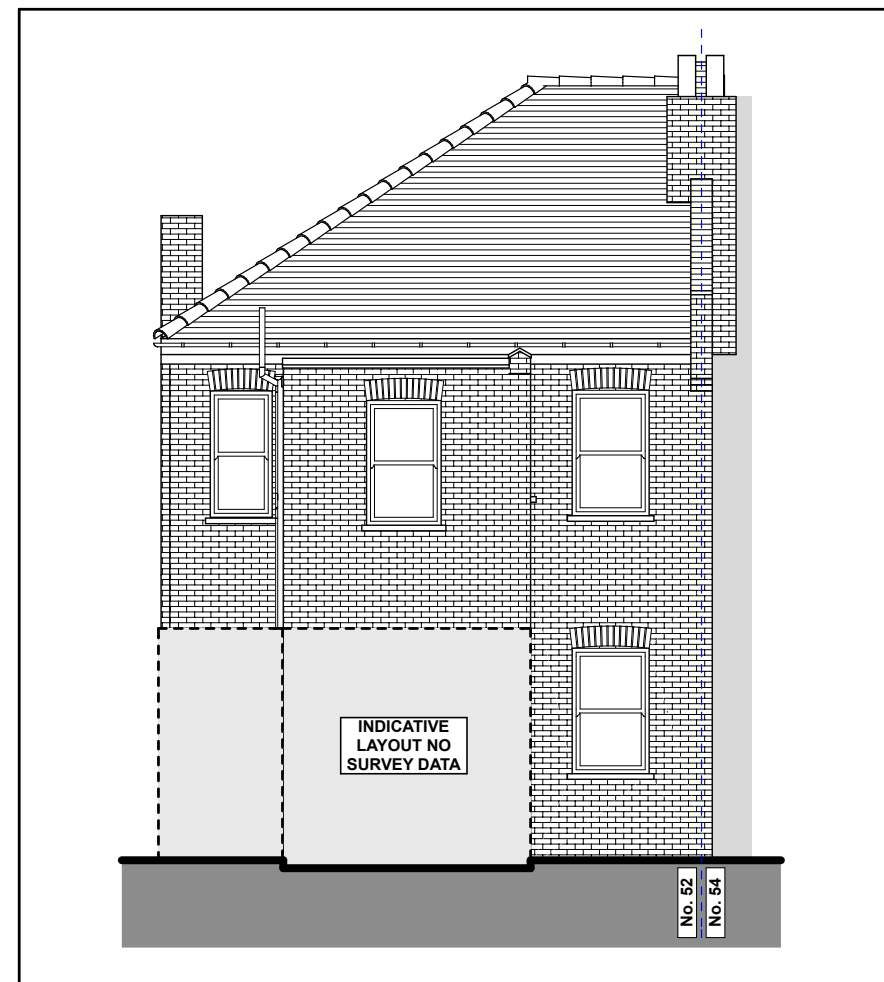

REAR ELEVATION



REVISION HISTORY      CODE      DATE

**build LONDON**  
ARCHITECTURE

36-38 OLD DEVONSHIRE ROAD, BALHAM,  
LONDON SW12 9RB

m: 020 86733380 e: architecture@buildlondon.com www.buildlondon.com

Client  
**EMMANUEL BRANDARIZ**

Job Title  
**H2G REAR DORMER LOFT  
CONVERSION**

52B SARRE ROAD, LONDON, NW2 3SL

Drawing Title  
**ELEVATIONS - EXISTING**

Drawn by	Date	Checked by	Date
NP	23.08.2016	MT	23.08.2016

Scale	Drawing Status
1:100@A3	PLN

Drawing number	Revision
16181_PRE_08	0