

 
 


(CHIMNEY NOT VISIBLE FROM GARDEN LEVEL)
(HEIGHT UNKNOWN)
CHIMNEY

EXISTING REAR ELEVATION A-A

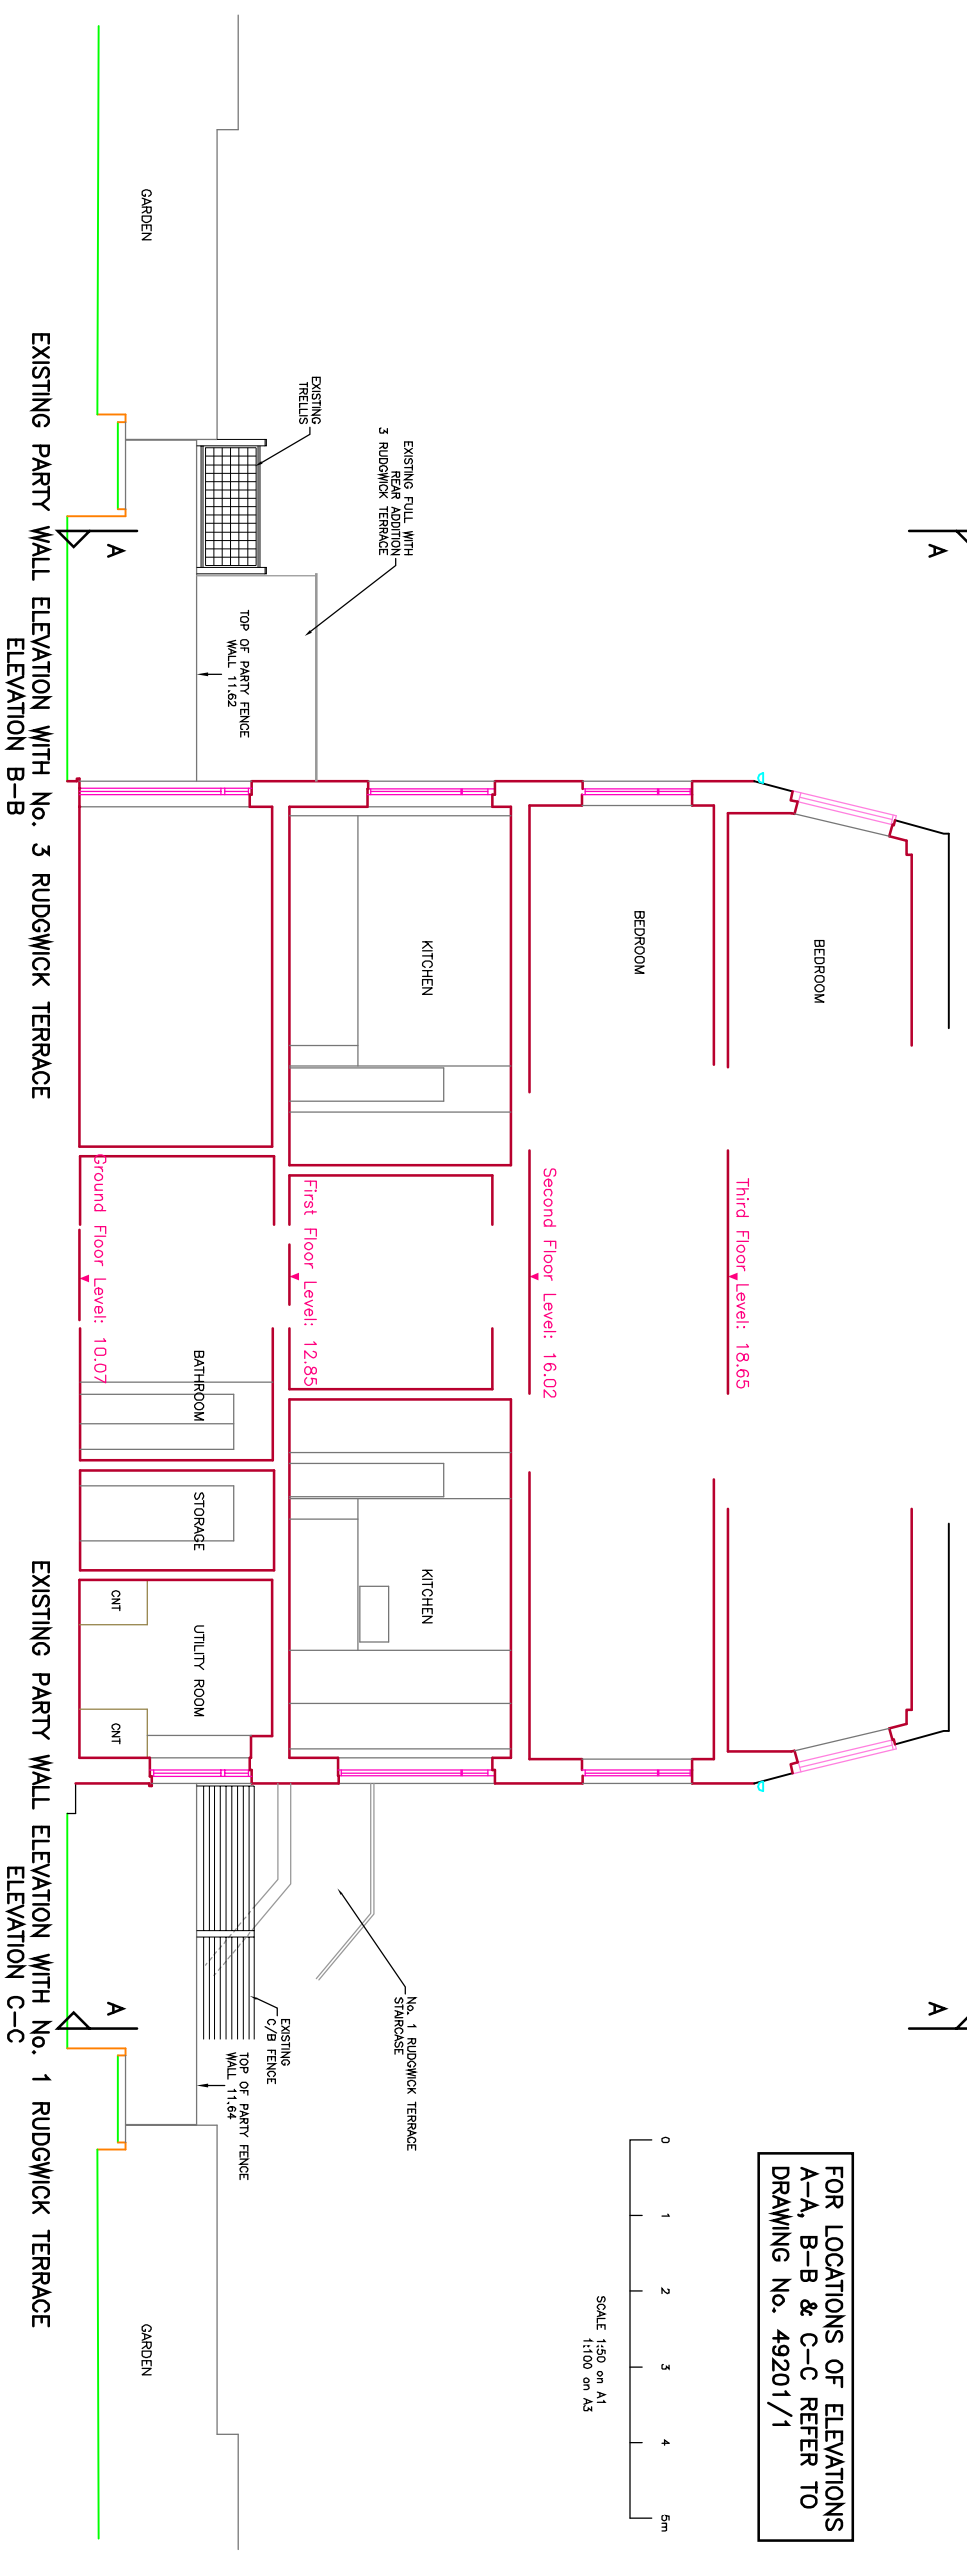

FOR LOCATIONS OF ELEVATIONS
A-A, B-B & C-C REFER TO
DRAWING No. 49201/1

 

EXISTING PARTY WALL ELEVATION WITH No. 3 RUDGWICK TERRACE
ELEVATION B-B

EXISTING PARTY WALL ELEVATION WITH No. 1 RUDGWICK TERRACE
ELEVATION C-C

CONSTRUCTION & CONSULTING DESIGN SERVICES 14, BELFAY AVENUE, DORHAM, STURVEY TROO QUAY TEL: (0756) 354000 FAX: 0191 2662000							
job title 2 RUDGWICK TERRACE LONDON NW8 6BR	drawing title EXISTING ELEVATIONS GENERAL ARRANGEMENT						
job no. 49201	drawing no. 2						
scale 1:50 @ A1 Aug 2019	<table border="1"> <tr> <td>revised</td> <td>drawn</td> <td>checked</td> </tr> <tr> <td> </td> <td> </td> <td> </td> </tr> </table>	revised	drawn	checked			
revised	drawn	checked					